


| | | | | |
|---------------------|----------------|------------------|--------------|-----------|
| F.A. RTE. | SECTION | COUNTY | TOTAL SHEETS | SHEET NO. |
| 1373 | 00-00058-00-RS | COOK | 113 | 15 |
| STA. 119+25 | | TO STA. 124+25 | | |
| FED. ROAD DIST. NO. | ILLINOIS | FED. AID PROJECT | | |
| CONTRACT No: 63861 | | | | |

| | | |
|------|----------|------|
| PLAN | SURVEYED | DATE |
| | PLOTTED | |
| | CHECKED | |
| | BY | |
| | NO. | |
| | NO. | |
| | NO. | |

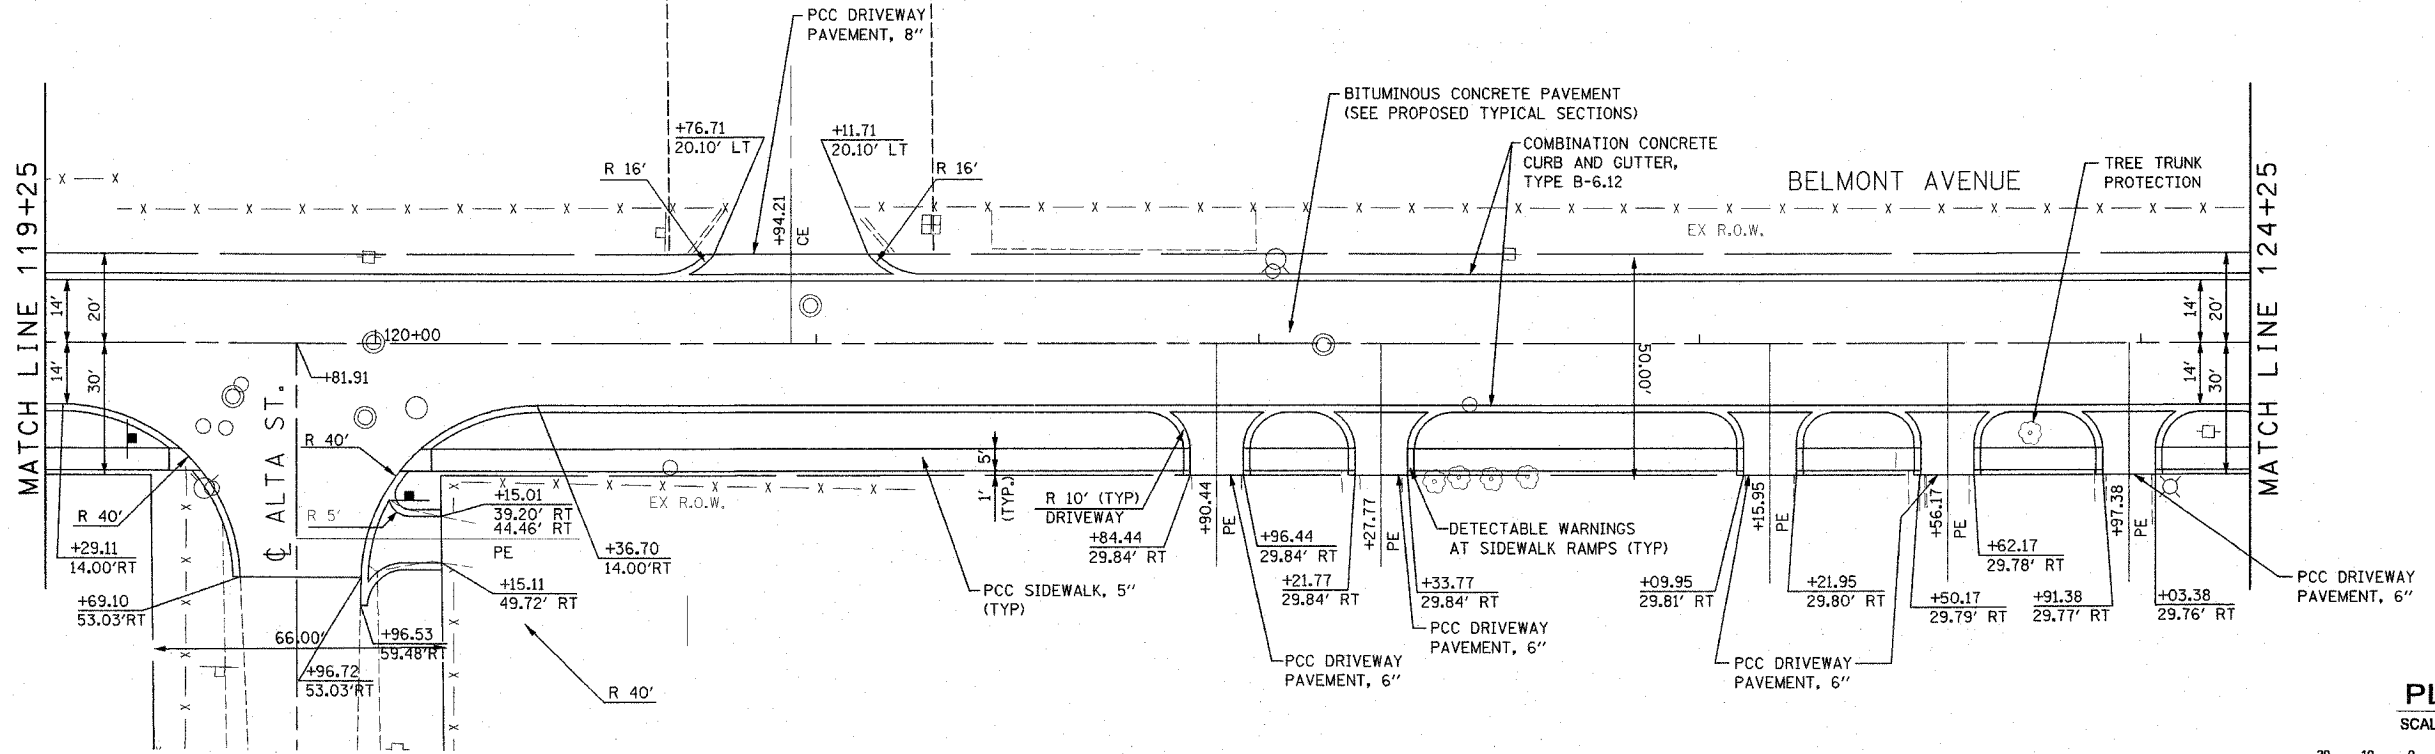


PLAN

SCALE: 1"=20'



| | | |
|---------|----------|------|
| PROFILE | SURVEYED | DATE |
| | PLOTTED | |
| | CHECKED | |
| | BY | |
| | NO. | |
| | NO. | |
| | NO. | |

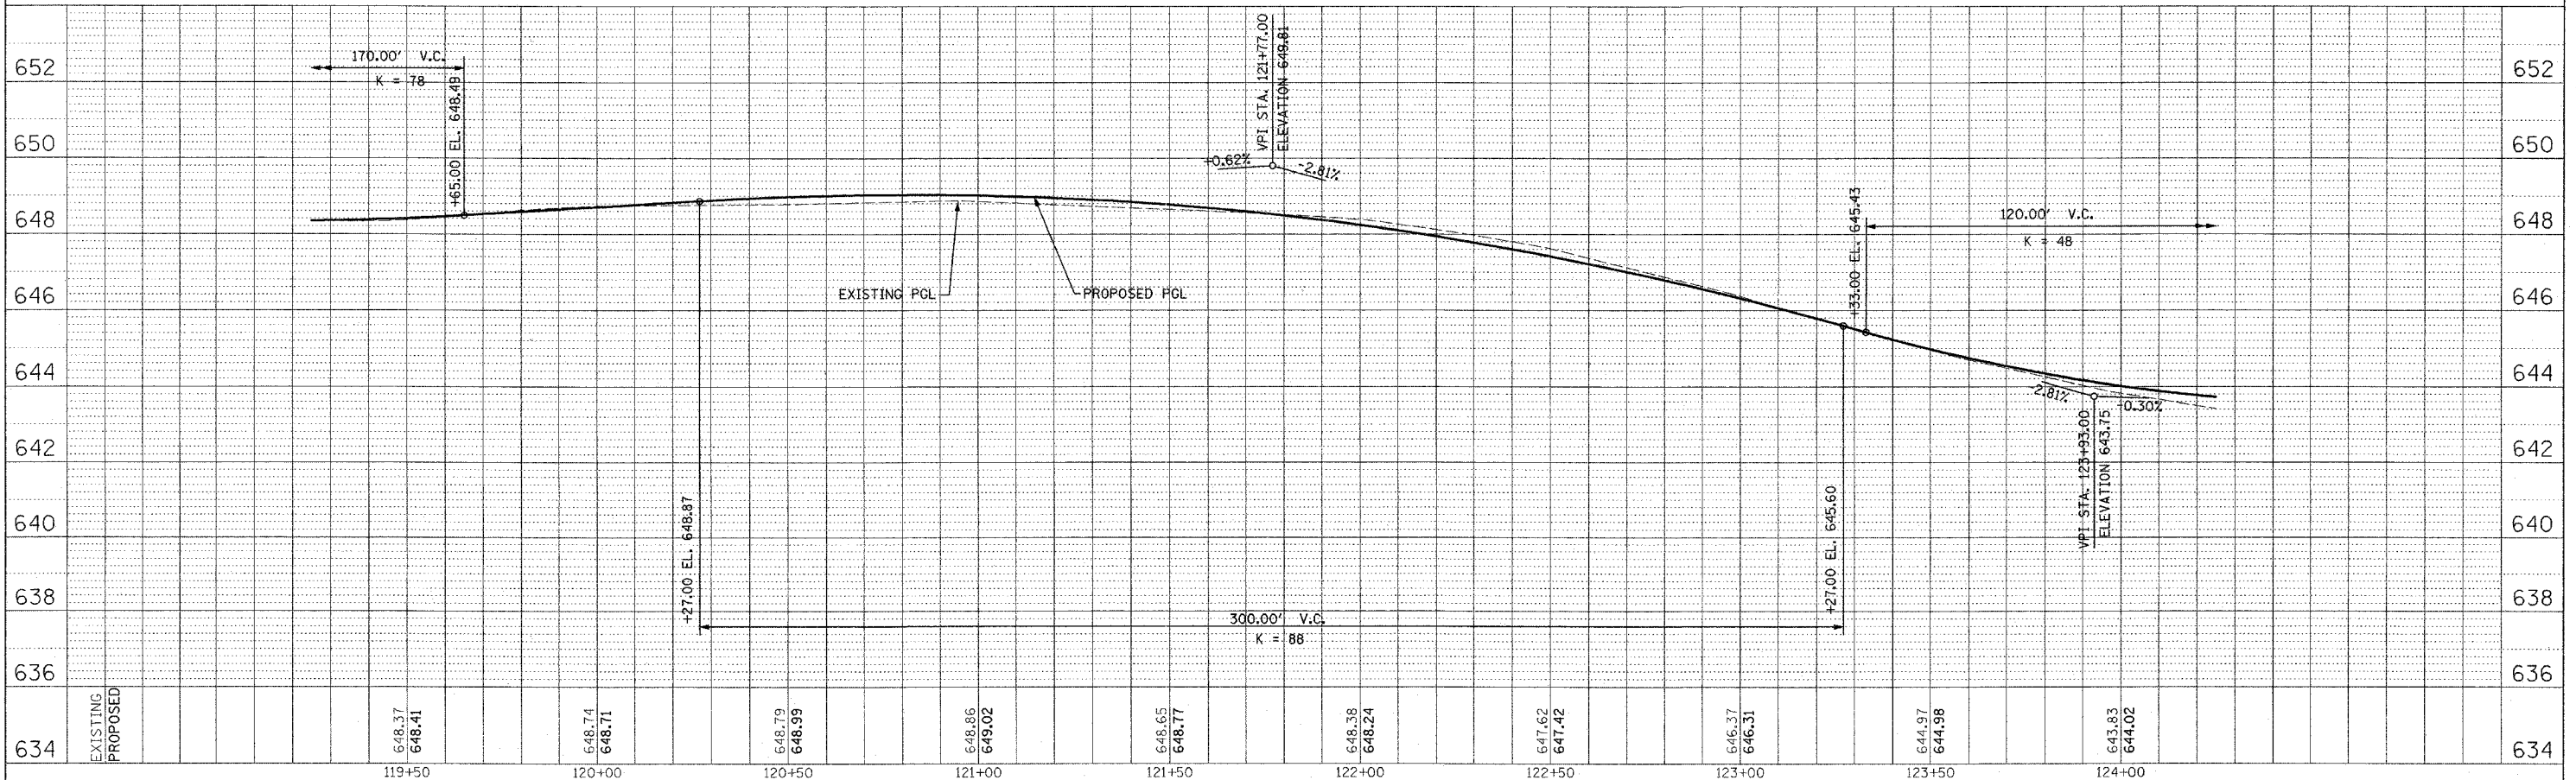

PLAN AND PROFILE STA. 119+25 TO STA. 124+25

p:\14300\plans\sheet\F14300pspl0105.dgn
5/24/2006
8:27:01 PM