
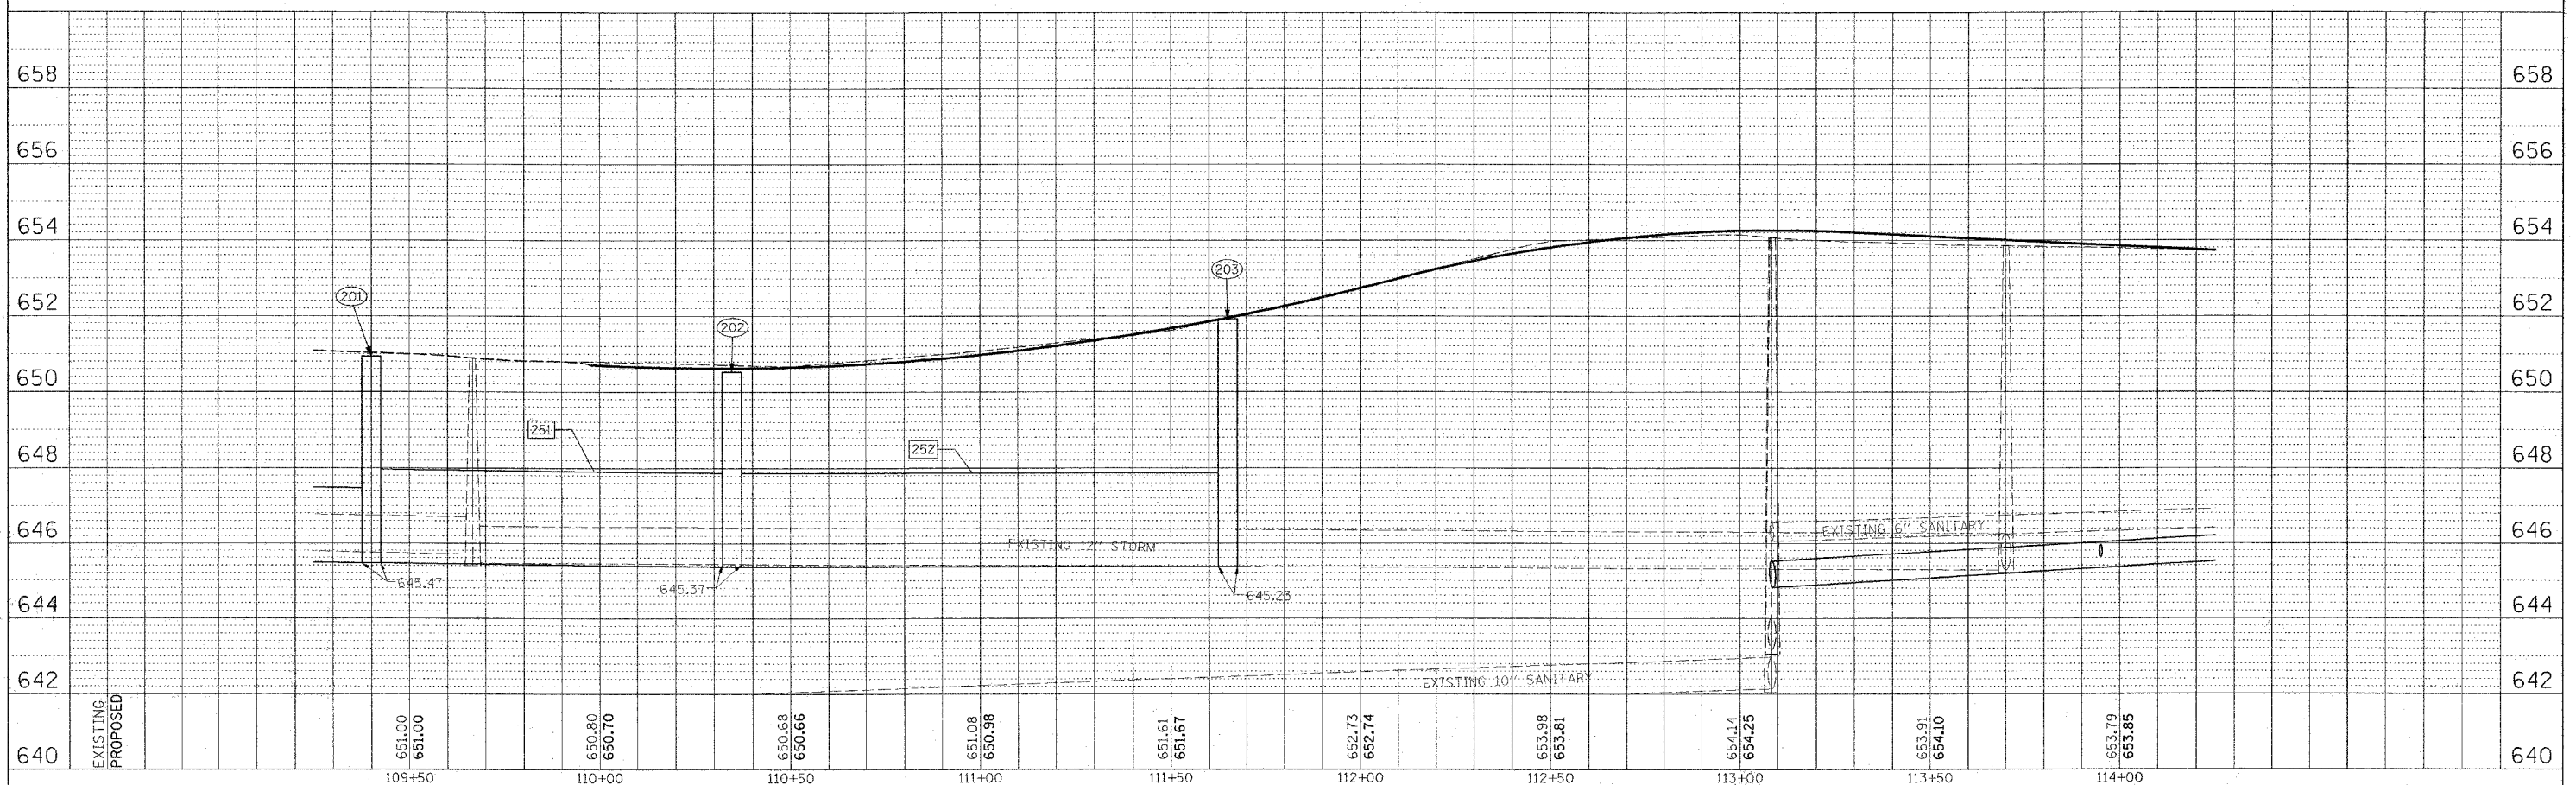


F.A. RT.	SECTION	COUNTY	TOTAL SHEETS	SHEET NO.
1373	00-00058-00-RS	COOK	113	35
STA. 109+25		TO STA. 114+25		
FED. ROAD DIST. NO.		ILLINOIS	FED. AID PROJECT	
CONTRACT No: 83861				

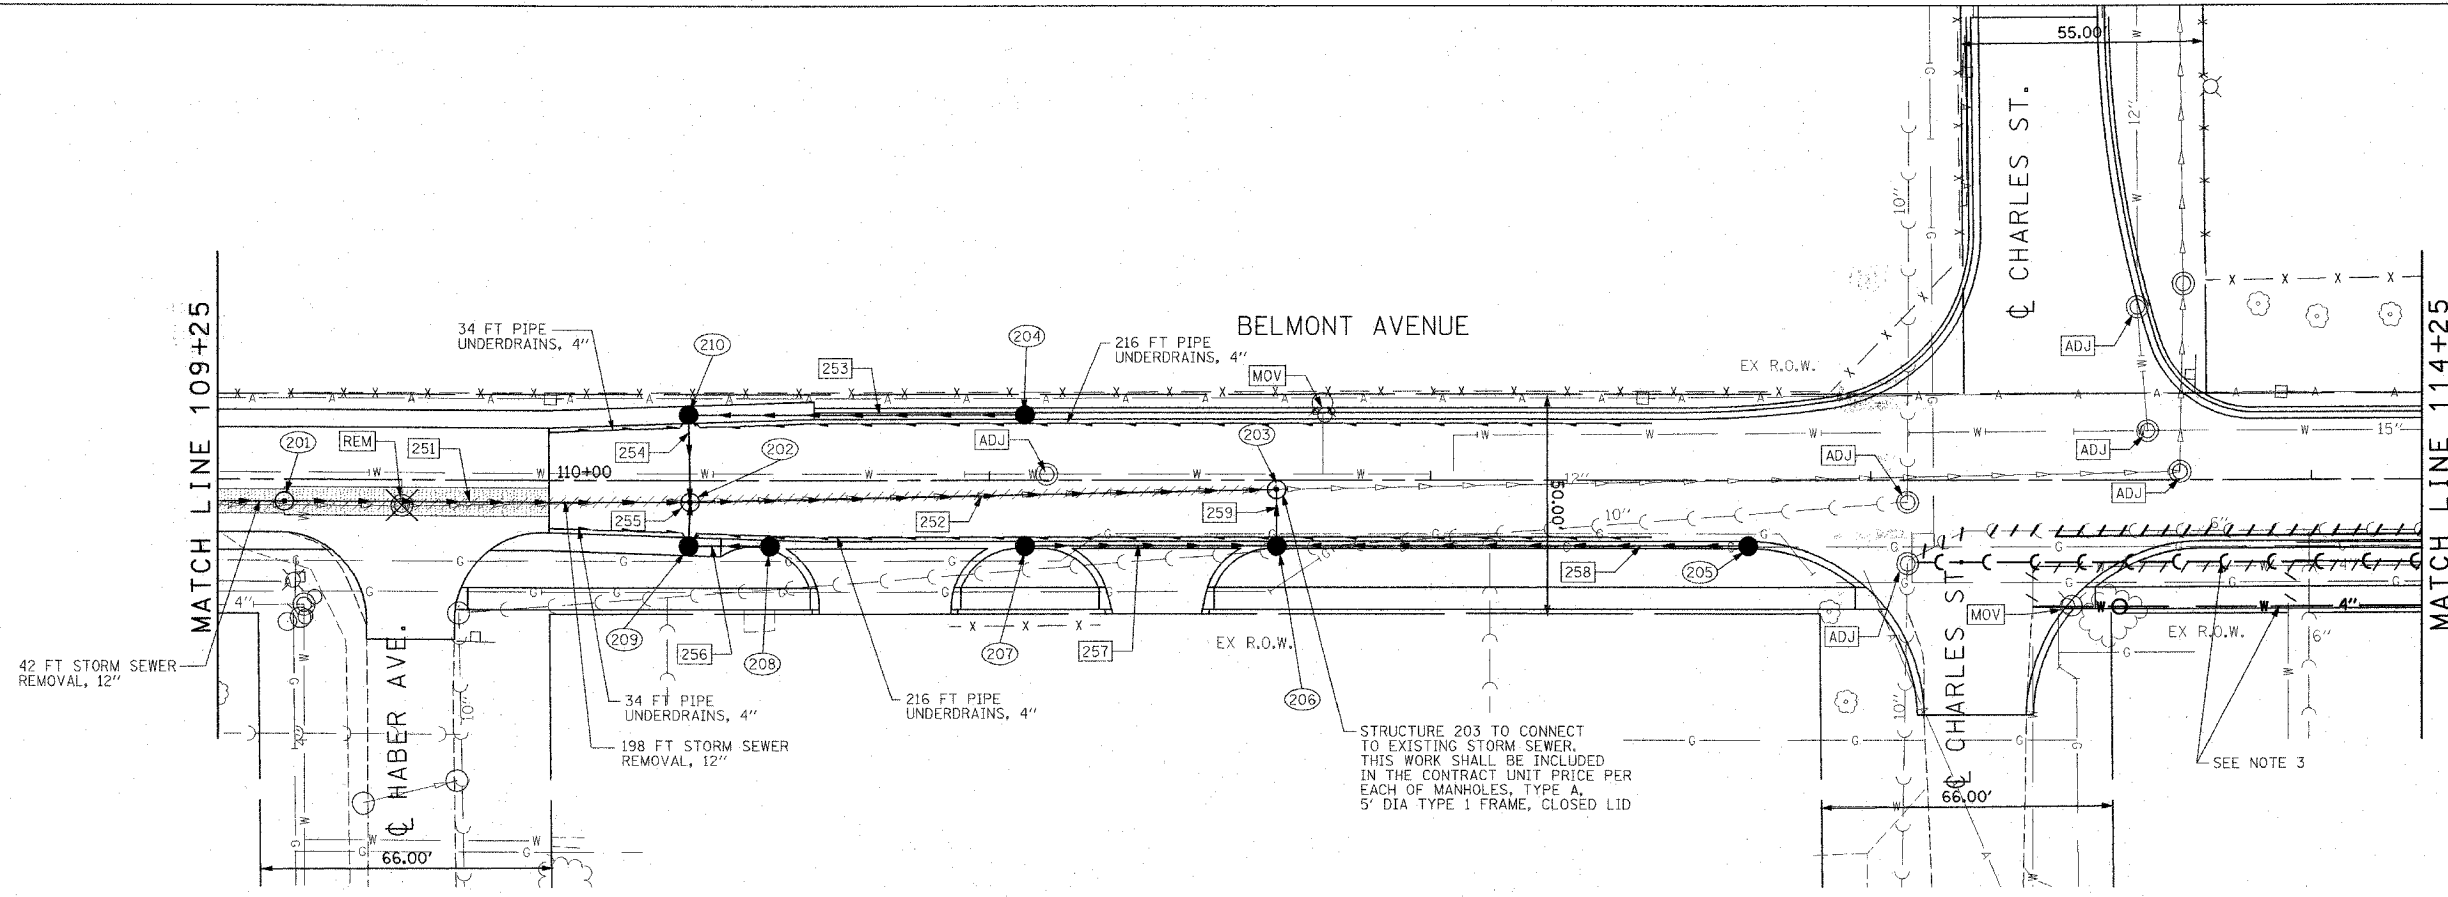

DRAINAGE PLAN AND PROFILE STA. 109+25 TO STA. 114+25

PLAN	DATE
BY	
REVISION	
NO.	

PROFILE	DATE
BY	
REVISION	
NO.	

p:\F14300\plans\sheets\F14300\drp10103.dgn
5/24/2006
6:30:43 PM