


F.A. RTE.	SECTION	COUNTY	TOTAL SHEETS	SHEET NO.
1373	00-00058-00-RS	COOK	113	44
STA. 119+25		TO STA. 124+25		
FED. ROAD DIST. NO.	ILLINOIS	FED. AID PROJECT		
CONTRACT No: 83861				


NOTES:

1. ALL SERVICE ADJUSTMENTS SHALL BE MADE WITHIN THE EXISTING RIGHT OF WAY.
2. LOCATIONS OF ALL SANITARY SEWER AND WATER MAIN SERVICE CONNECTIONS AS SHOWN ARE APPROXIMATE. THE CONTRACTOR SHALL VERIFY THE ACTUAL LOCATIONS AND TAKE CARE NOT TO DAMAGE EXISTING SERVICES UNTIL THE NEW SERVICES ARE TO BE RECONNECTED. ANY DAMAGE TO EXISTING SERVICES PRIOR TO RECONNECTION OF THE NEW SERVICES WILL BE REPAIRED AT THE CONTRACTOR'S EXPENSE, AND SERVICE REINSTATED WITHIN TWO HOURS. THE CONTRACTOR SHALL NOTIFY TOWNSHIP PUBLIC WORKS PERSONNEL WITHIN FIFTEEN MINUTES OF THE INTERRUPTION OF SERVICE, GIVING THE PROPERTY ADDRESS AND TYPE OF SERVICE INTERRUPTED.
3. "STANDARD SPECIFICATIONS FOR WATER AND SEWER MAIN CONSTRUCTION IN ILLINOIS", ASSOCIATED GENERAL CONTRACTORS OF ILLINOIS, SHALL BE FOLLOWED TO ENSURE PROPER SEPARATION AT WATER AND SANITARY SEWER CROSSINGS.

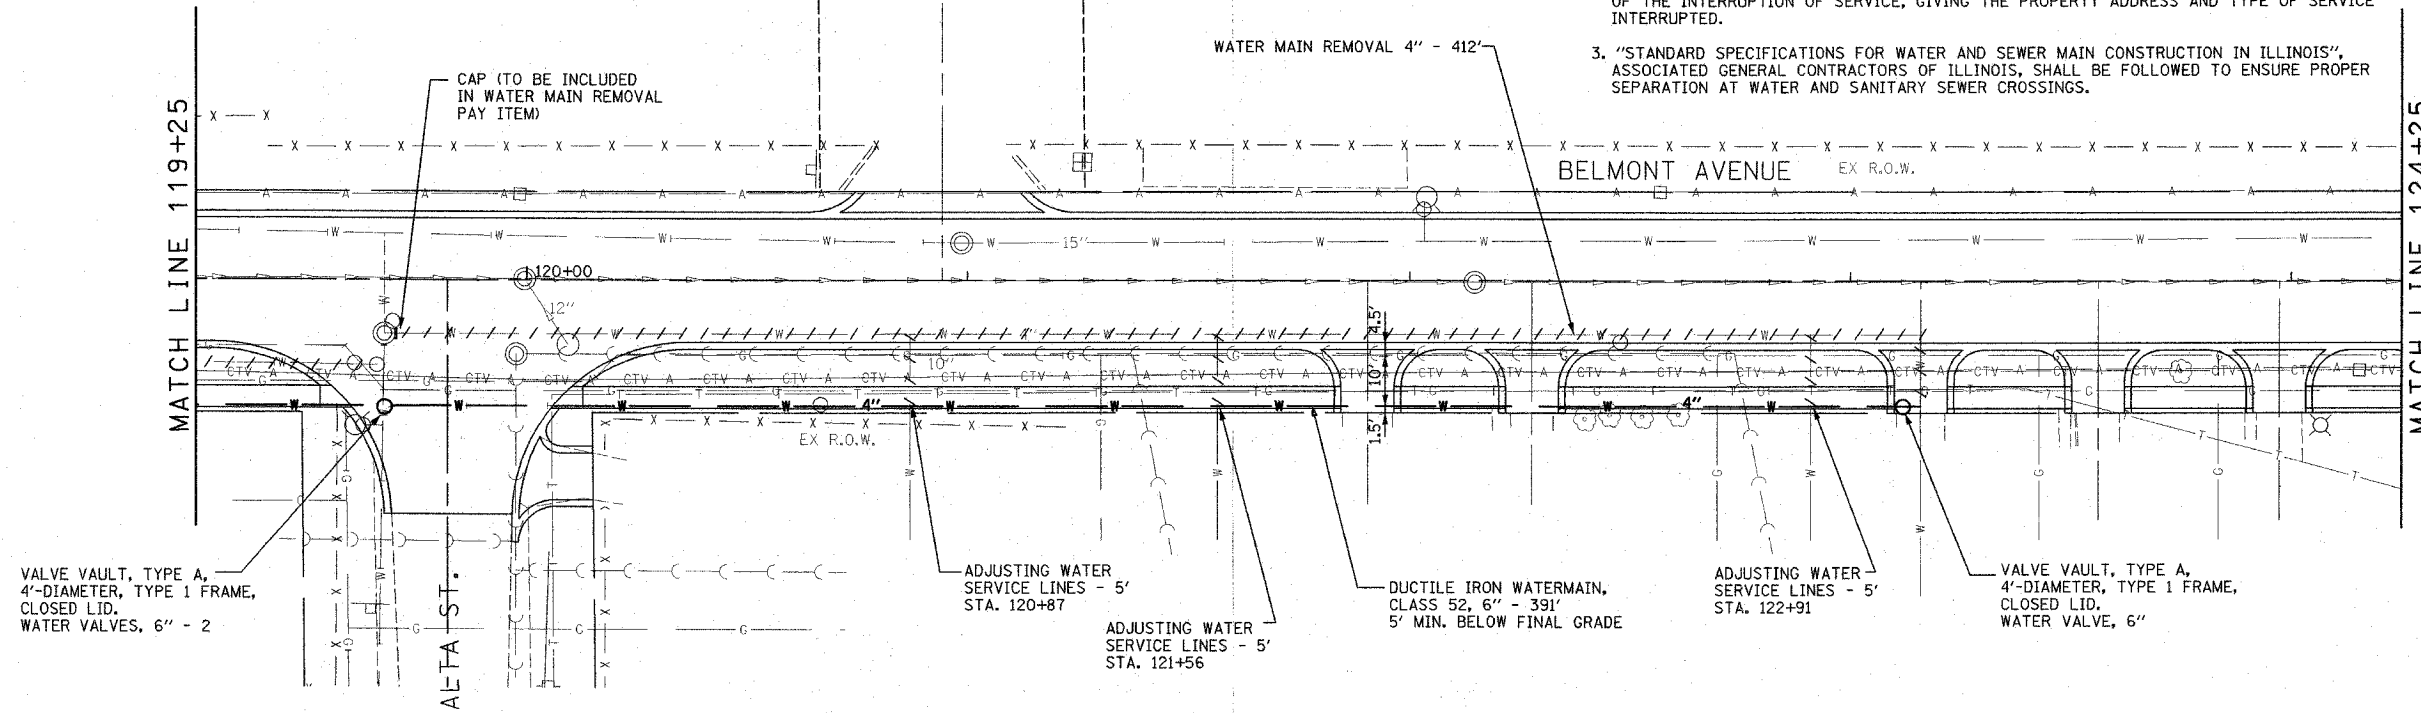

PLAN

SCALE: 1"=20'

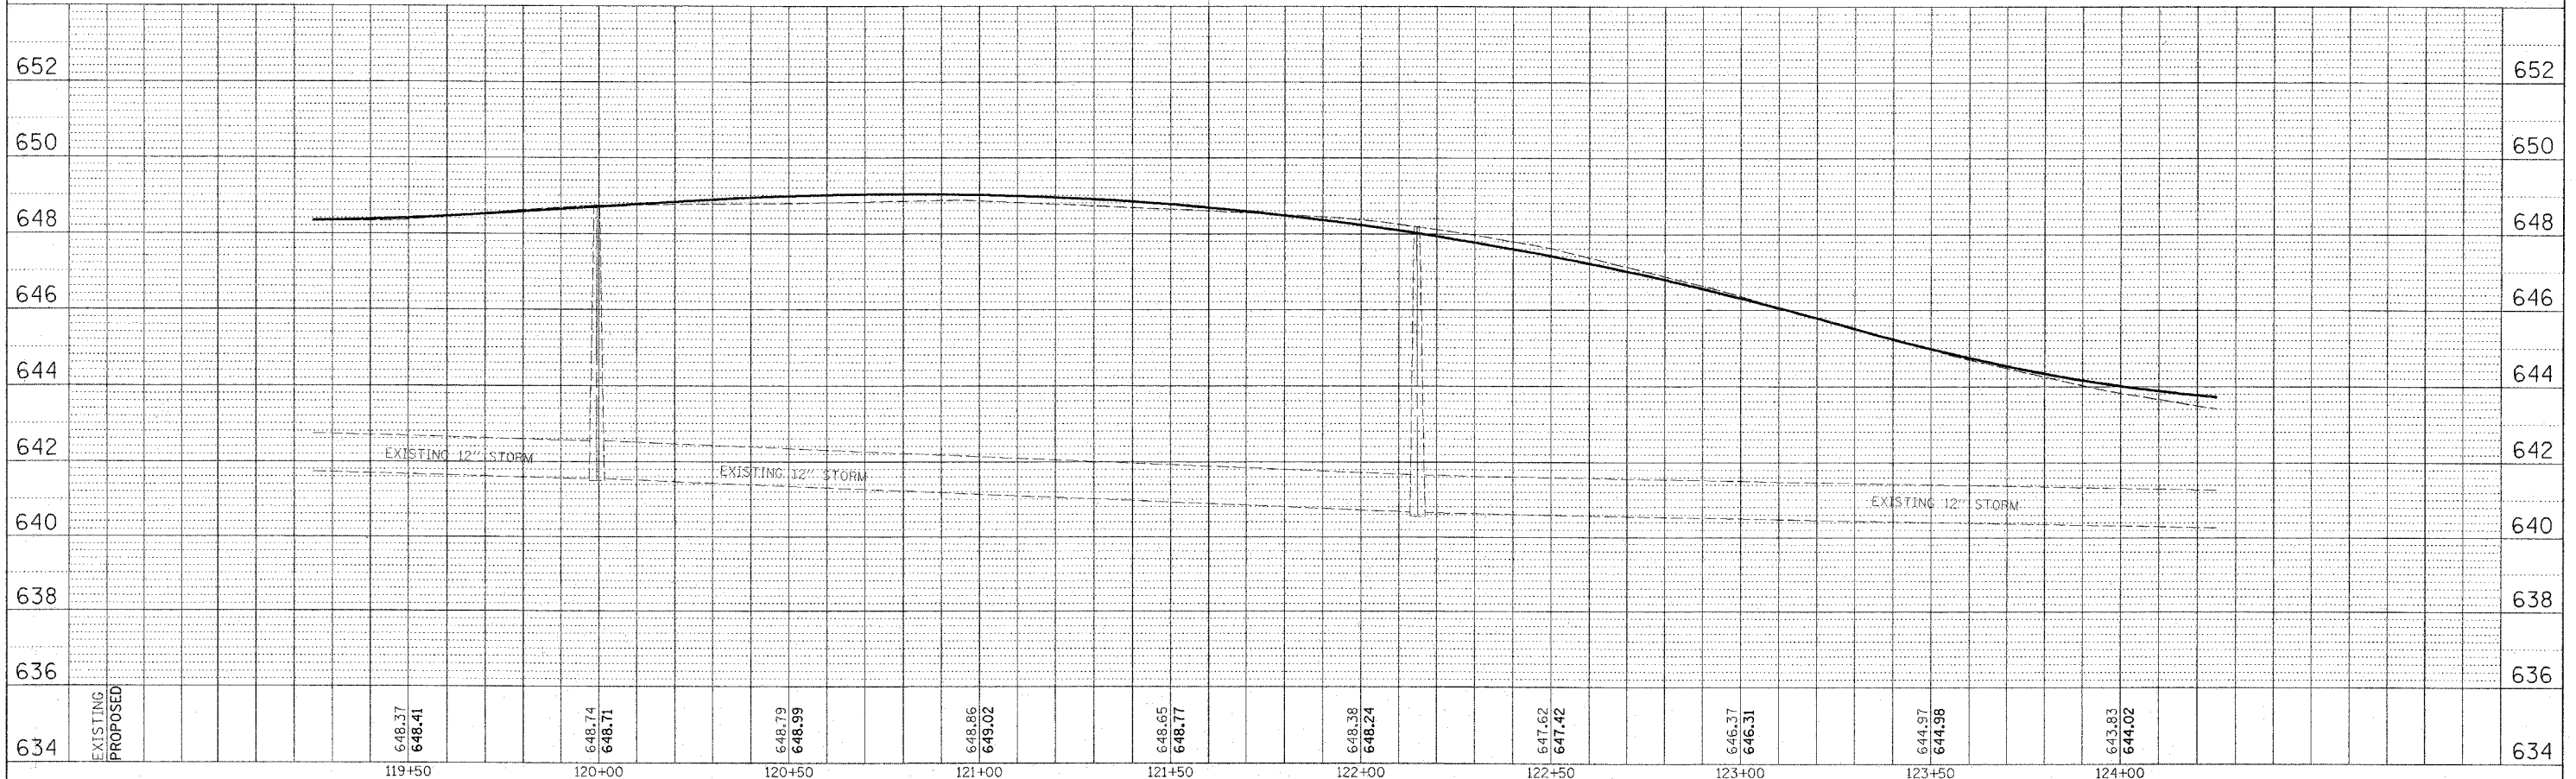

LEYDEN TOWNSHIP UTILITY RELOCATION PLAN AND PROFILE STA. 119+25 TO STA. 124+25

DATE	BY

DATE	BY

p:\14300\plans\sheets\F14300\tp\0103.dgn
5/24/2006
5:21:23 PM