
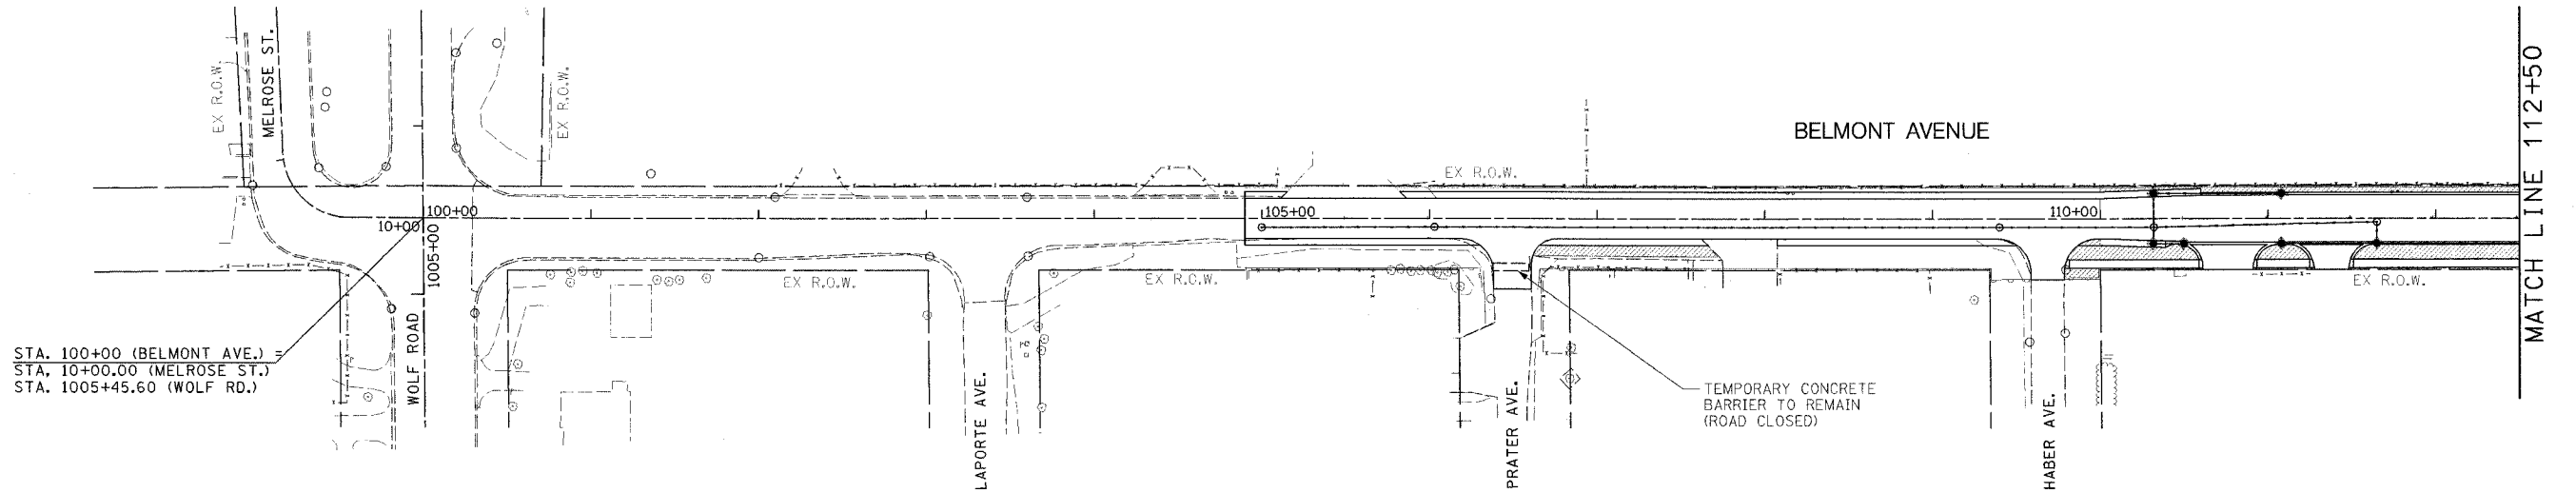



F.A.S. RTE.	SECTION	COUNTY	TOTAL SHEETS	SHEET NO.
1373	00-00058-00-RS	COOK	113	45
STA. 104+90.00 TO STA. 127+50.00				
FED. ROAD DIST. NO.		ILLINOIS FED. AID PROJECT		
CONTRACT No: 83861				

EROSION CONTROL LEGEND

- ⊕ INLET FILTER
-  TEMPORARY EROSION CONTROL SEEDING TO BE REPLACED WITH SODDING, SALT TOLERANT AT END OF CONSTRUCTION
- - - PERIMETER EROSION BARRIER



STA. 100+00 (BELMONT AVE.)
 STA. 10+00.00 (MELROSE ST.)
 STA. 1005+45.60 (WOLF RD.)

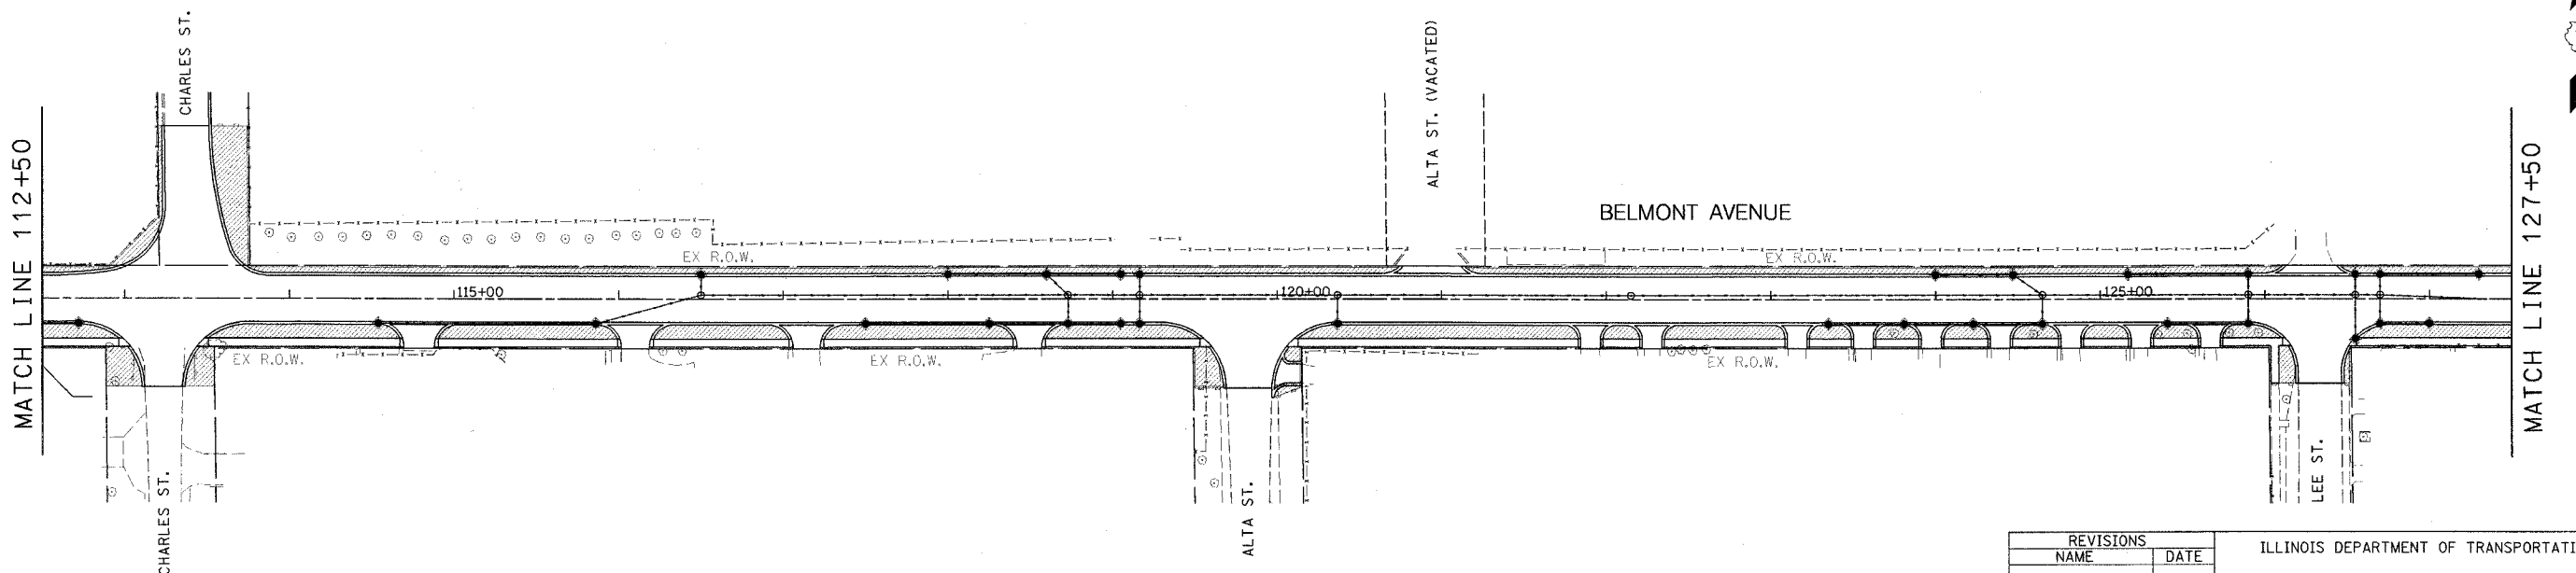

REVISIONS	
NAME	DATE

ILLINOIS DEPARTMENT OF TRANSPORTATION
 EROSION CONTROL PLAN

SCALE: VERT. 1"=50'
 HORIZ. 1"=50'
 DATE 4/6/06

DRAWN BY MJK
 CHECKED BY BDC

