


 
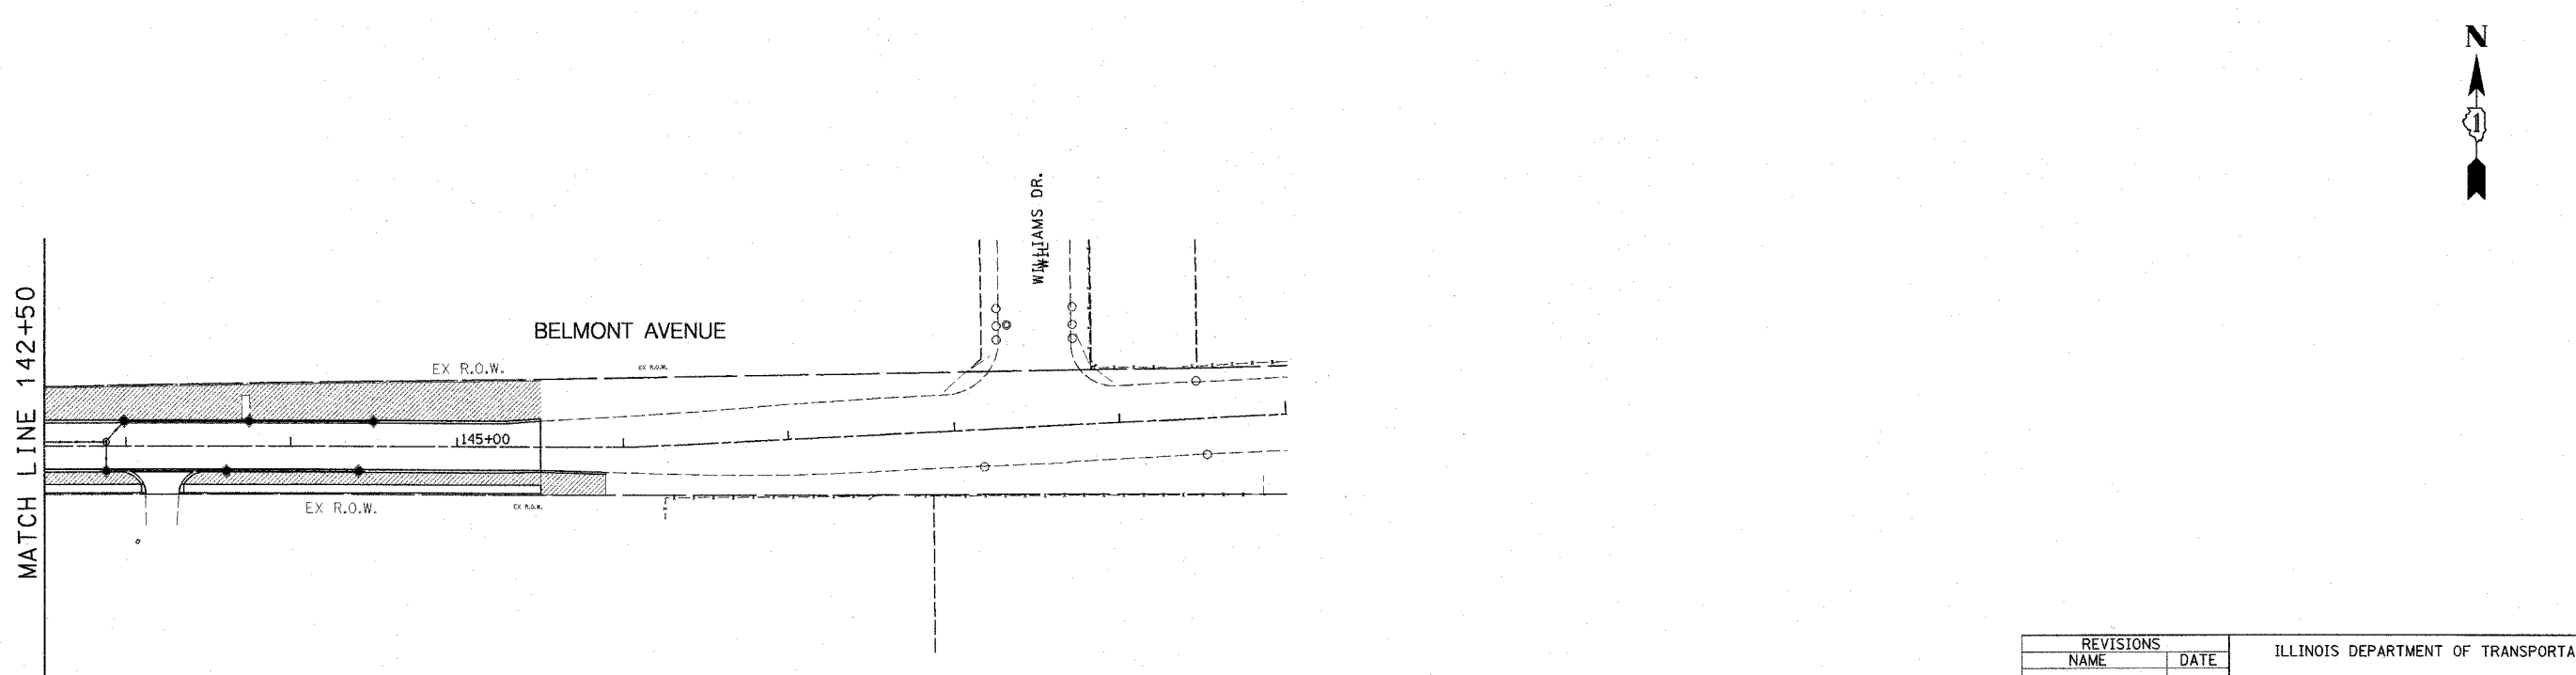
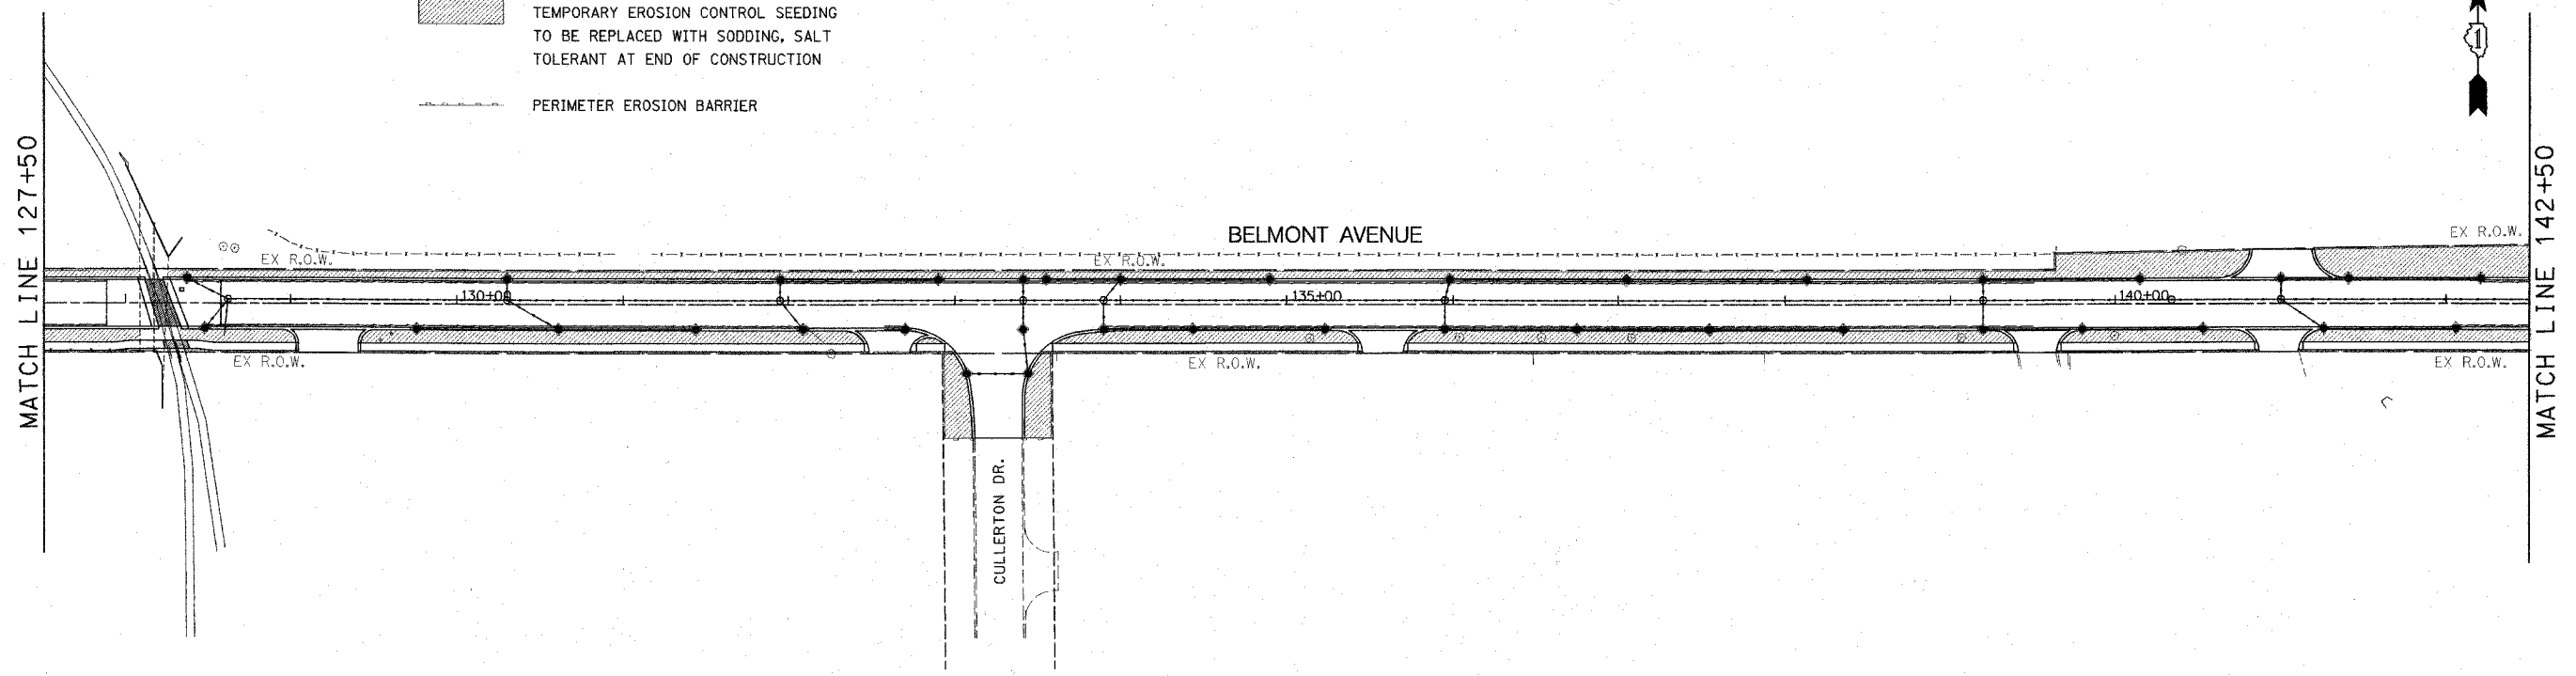


| F.A.S. RTE.         | SECTION        | COUNTY            | TOTAL SHEETS     | SHEET NO. |
|---------------------|----------------|-------------------|------------------|-----------|
| 1373                | 00-00058-00-RS | COOK              | 113              | 46        |
| STA. 127+50.00      |                | TO STA. 145+50.00 |                  |           |
| FED. ROAD DIST. NO. |                | ILLINOIS          | FED. AID PROJECT |           |
| CONTRACT No: 83861  |                |                   |                  |           |

**EROSION CONTROL LEGEND**

-  INLET FILTER
-  TEMPORARY EROSION CONTROL SEEDING TO BE REPLACED WITH SODDING, SALT TOLERANT AT END OF CONSTRUCTION
-  PERIMETER EROSION BARRIER



| REVISIONS |      |
|-----------|------|
| NAME      | DATE |
|           |      |
|           |      |
ILLINOIS DEPARTMENT OF TRANSPORTATION  
**EROSION CONTROL PLAN**

SCALE: VERT. 1"=50'  
 HORIZ. 1"=50'  
 DATE 4/6/06

DRAWN BY MJK  
 CHECKED BY BDC

p:\14300\plans\sheets\14300\ecp10102.dgn  
 5/24/2006  
 8:27:08 PM