
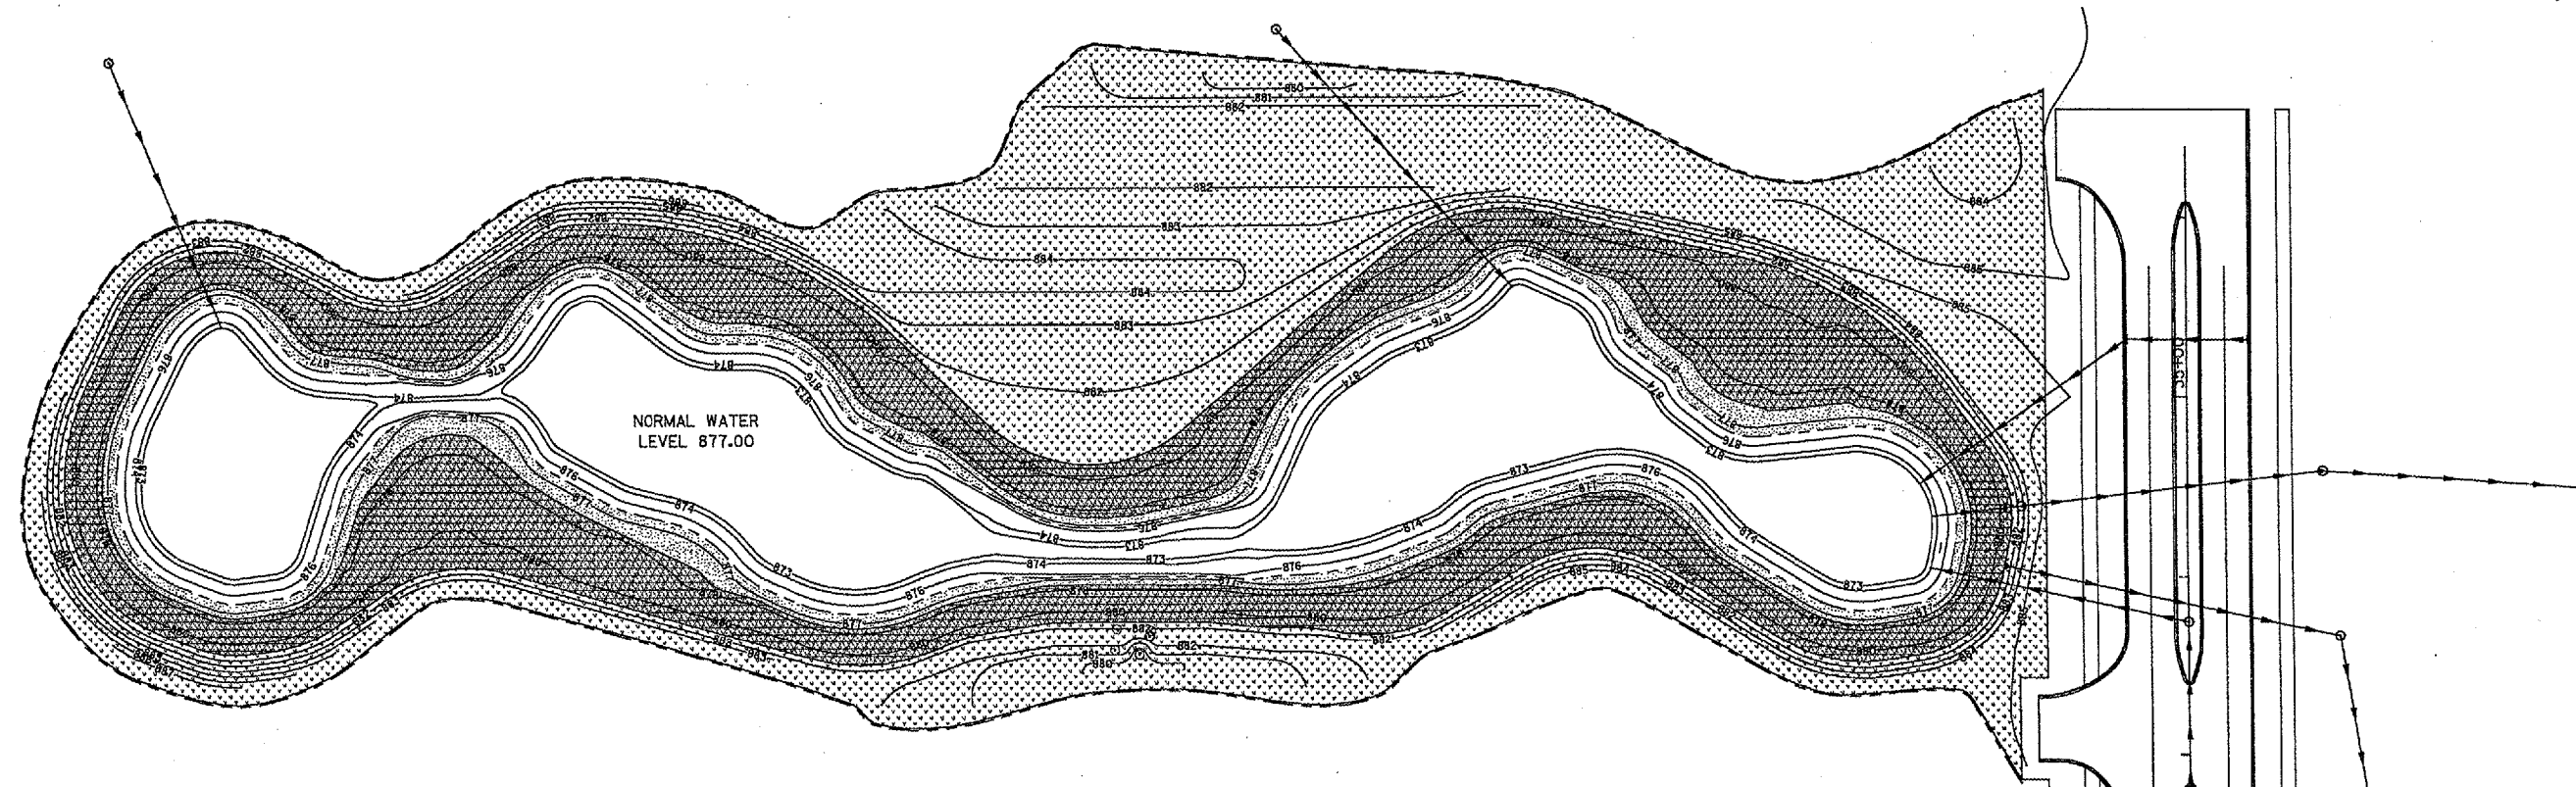


F.A. RTE.	SECTION	COUNTY	TOTAL SHEETS	SHEET NO.
	05-00001-01-PV	DEKALB	38	30
STA.		TO STA.		
C# 87319		ILLINOIS FED. AID PROJECT		

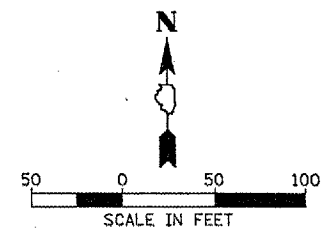

NORMAL WATER LEVEL 877.00

LEGEND

- LIMIT OF SEEDING
- [Dotted pattern] SEEDING CLASS 1 LAWN MIX (ABOVE EL 881)
- [Cross-hatch pattern] EMERGENT / SHORELINE SEED MIX (EL 876.5 TO 877.5)
- [Diagonal lines] PRAIRIE SEED MIX (EL 877.5 TO 881)

NOTES:

1. ALL PERMANENT SEEDING AREAS SHALL RECEIVE 4" OF TOPSOIL AND BE HYDRO MULCHED WITH A BONDED FIBER MATRIX ACCORDING TO THE SPECIFIED MULCH METHOD 3, SPECIAL SEEDING AND HYDRO MULCHING SHALL OCCUR WITHIN 72 HOURS OF ENGINEER'S ACCEPTANCE OF TOPSOIL PLACEMENT.
2. ANY DISTURBED AREAS OUTSIDE THE PAY LIMITS INDICATED HERE SHALL BE RESTORED TO THE SATISFACTION OF THE ENGINEER AT THE CONTRACTOR'S EXPENSE. NO ADDITIONAL COMPENSATION WILL BE ALLOWED.
3. SEE EROSION CONTROL PLAN (SHEET 17) FOR TEMPORARY EROSION CONTROL SEEDING AREA.

SEE SHEET 28 FOR ROADWAY SEEDING PLAN

REVISIONS	
NAME	DATE

ILLINOIS DEPARTMENT OF TRANSPORTATION
SECTION 05-00001-01-PV
DEKALB COUNTY
NORTHERN ILLINOIS UNIVERSITY WEST ACCESS ROAD

SEEDING PLAN

SCALE: AS SHOWN
DATE: 05/18/06

DRAWN BY: MWH
CHECKED BY: CPS

HANSON
 Hanson Professional Services Inc.
 Copyright Hanson Professional Services Inc. 2006

LAYOUT: MWH 02/23/06
 DRAWN: MWH 04/27/06
 REVIEWED: CPS 05/17/06