
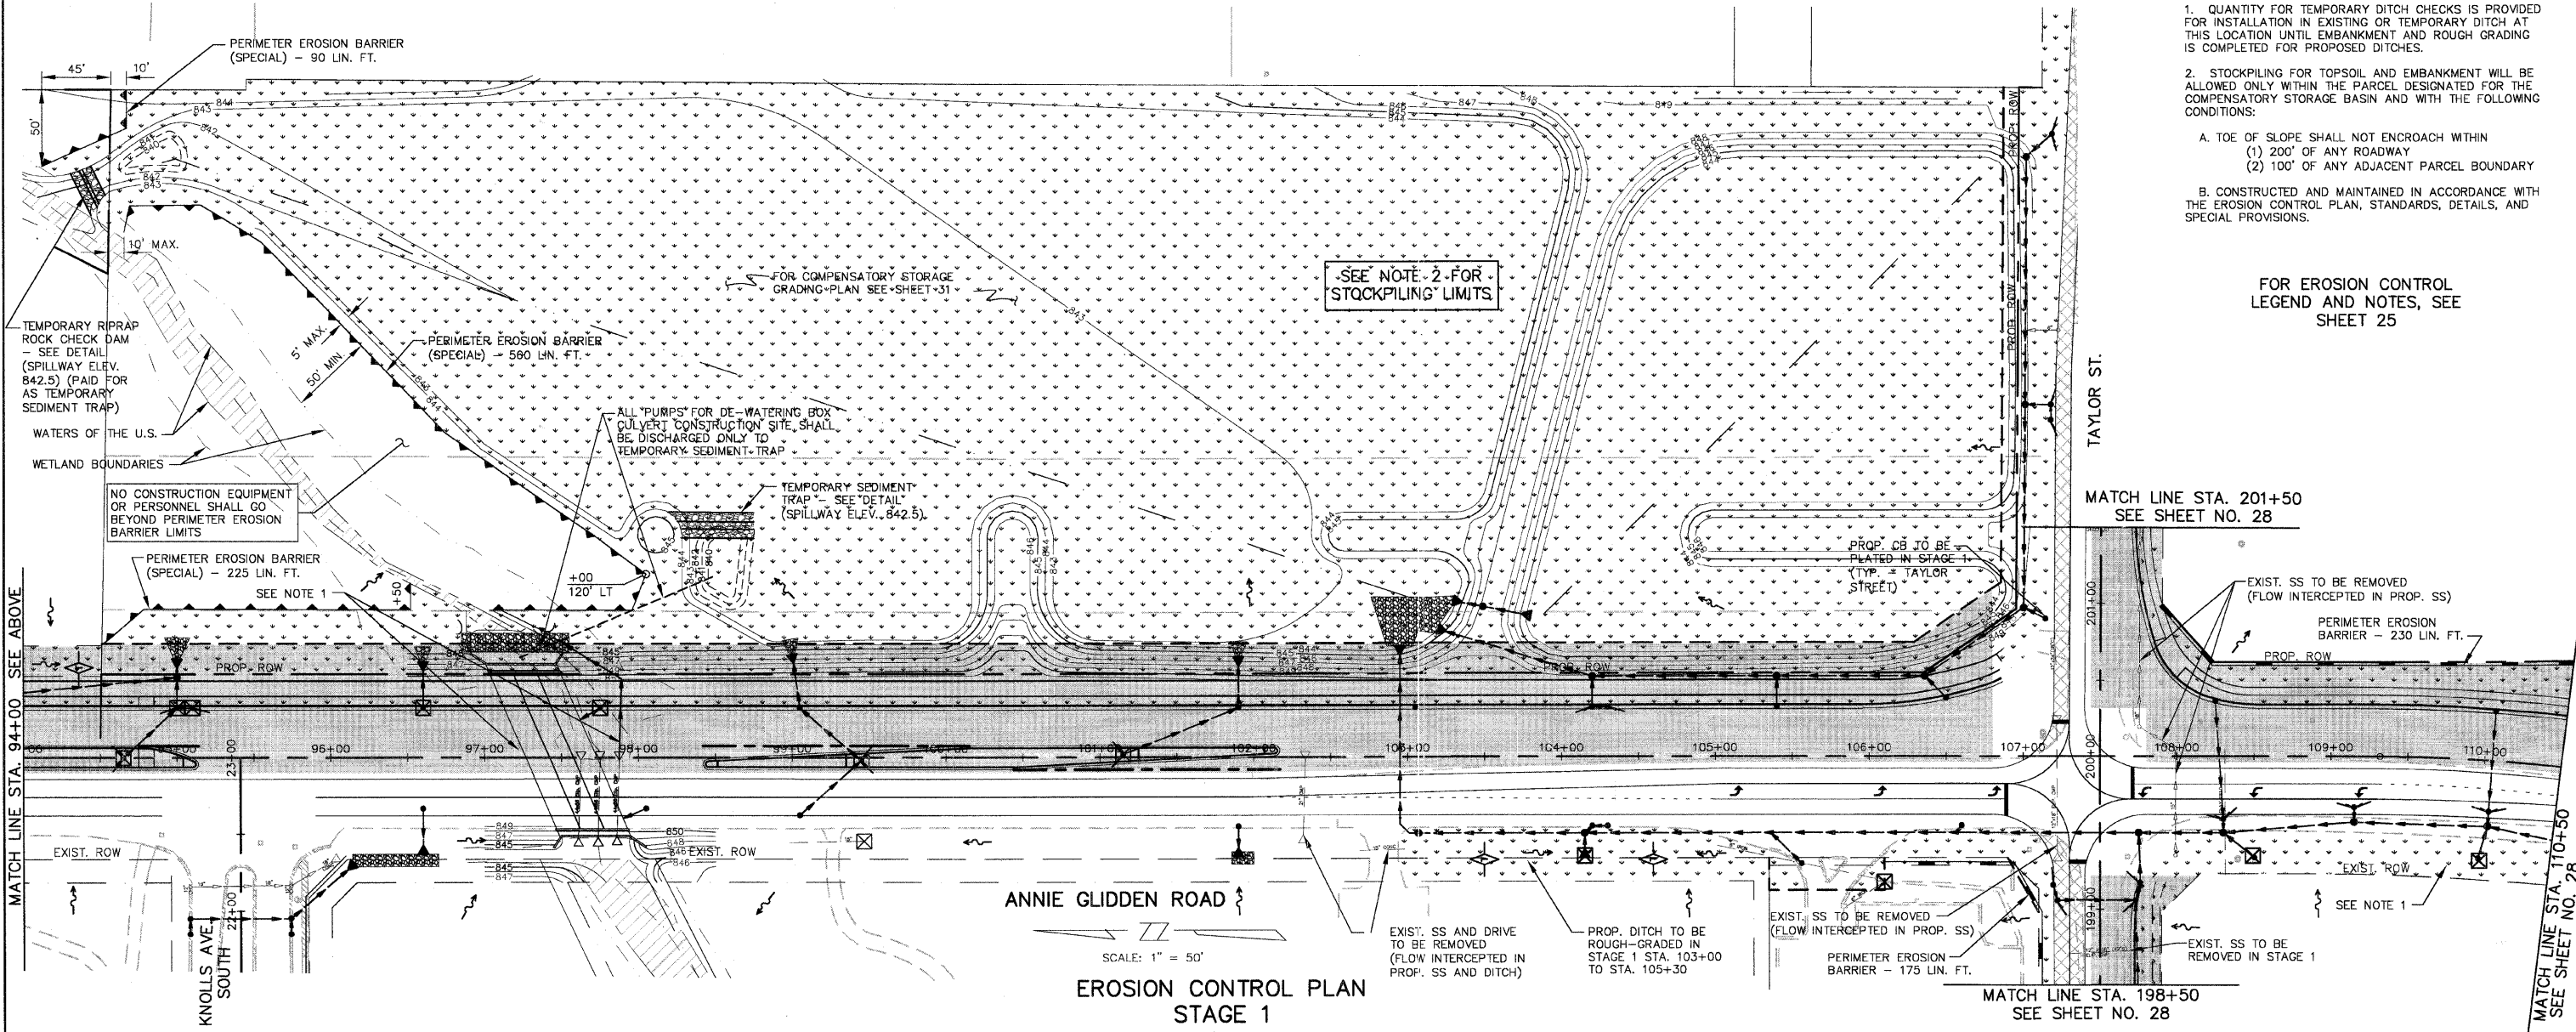


F.A.U. ROUTE	CONTRACT NO.	COUNTY	TOTAL SHEET SHITS.	SHEET NO.
5348	87330	DEKALB	140	27
STATE SECTION 05-00160-00-WR				
EROSION CONTROL PLAN - STAGE 1, 1A AND 2A				
F.H.W.A. REG. 5 ILLINOIS PROJECT HPP-2295(001)				

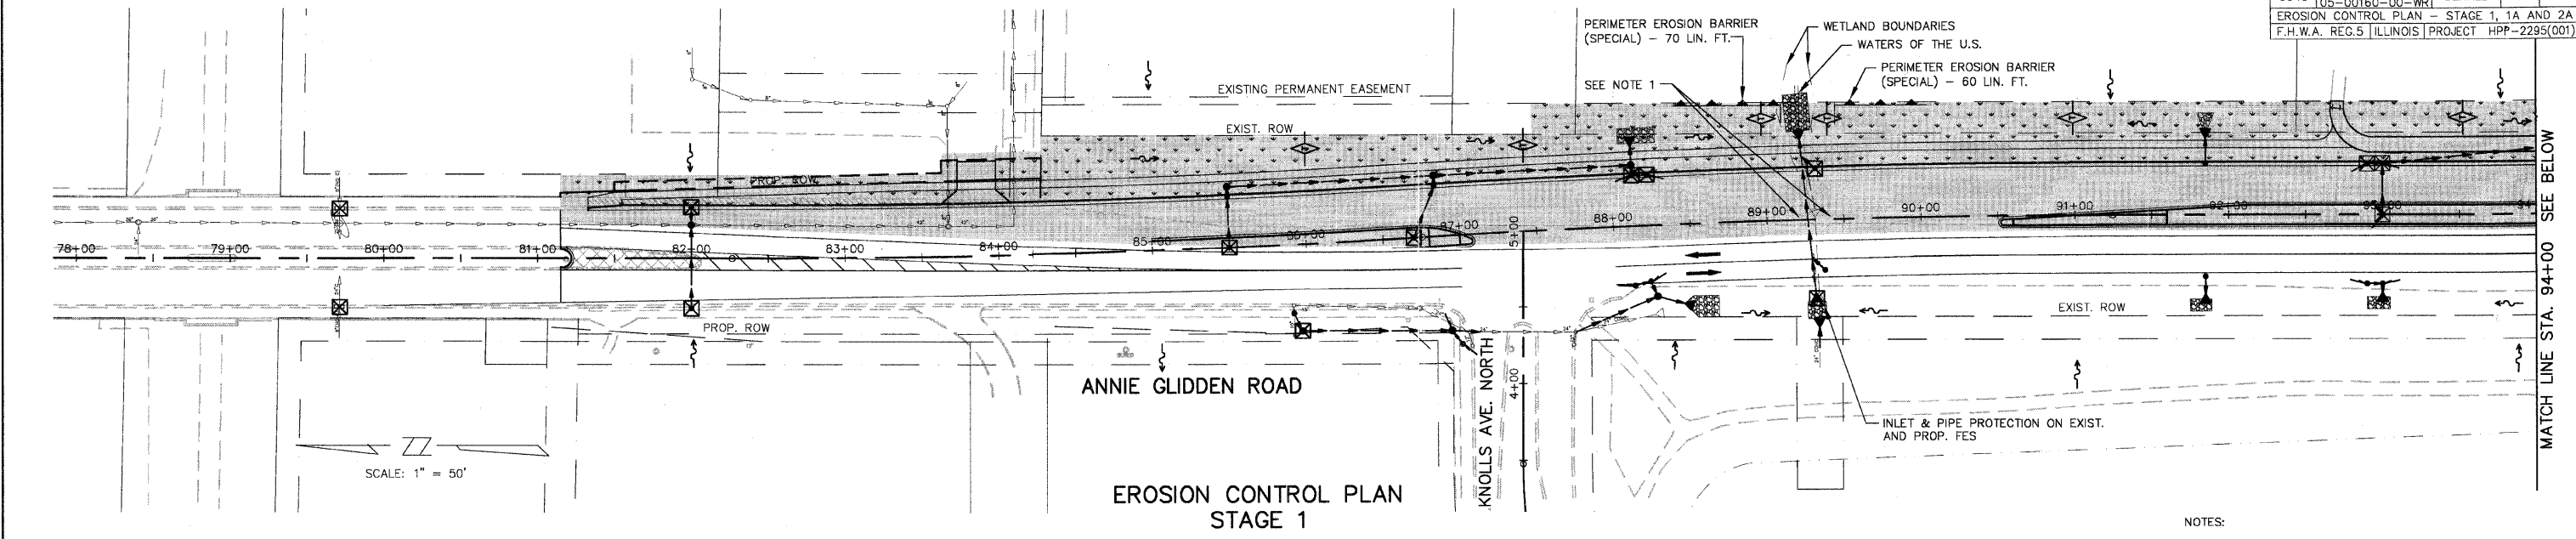

- NOTES:
- QUANTITY FOR TEMPORARY DITCH CHECKS IS PROVIDED FOR INSTALLATION IN EXISTING OR TEMPORARY DITCH AT THIS LOCATION UNTIL EMBANKMENT AND ROUGH GRADING IS COMPLETED FOR PROPOSED DITCHES.
 - STOCKPILING FOR TOPSOIL AND EMBANKMENT WILL BE ALLOWED ONLY WITHIN THE PARCEL DESIGNATED FOR THE COMPENSATORY STORAGE BASIN AND WITH THE FOLLOWING CONDITIONS:
 - TOE OF SLOPE SHALL NOT ENCROUGH WITHIN (1) 200' OF ANY ROADWAY (2) 100' OF ANY ADJACENT PARCEL BOUNDARY
 - CONSTRUCTED AND MAINTAINED IN ACCORDANCE WITH THE EROSION CONTROL PLAN, STANDARDS, DETAILS, AND SPECIAL PROVISIONS.

FOR EROSION CONTROL LEGEND AND NOTES, SEE SHEET 25

MATCH LINE STA. 94+00 SEE ABOVE

MATCH LINE STA. 94+00 SEE BELOW

MATCH LINE STA. 201+50
SEE SHEET NO. 28

MATCH LINE STA. 198+50
SEE SHEET NO. 28

MATCH LINE STA. 110+50 SEE SHEET NO. 28