



F.A.U. ROUTE	CONTRACT NO.	COUNTY	TOTAL SHEET
5348	87330	DEKALB	140
STATE SECTION			29
05-00160-00-WR			
EROSION CONTROL PLAN - STAGE 2 & 3			
F.H.W.A. REG.5 ILLINOIS PROJECT HPP-2295(001)			

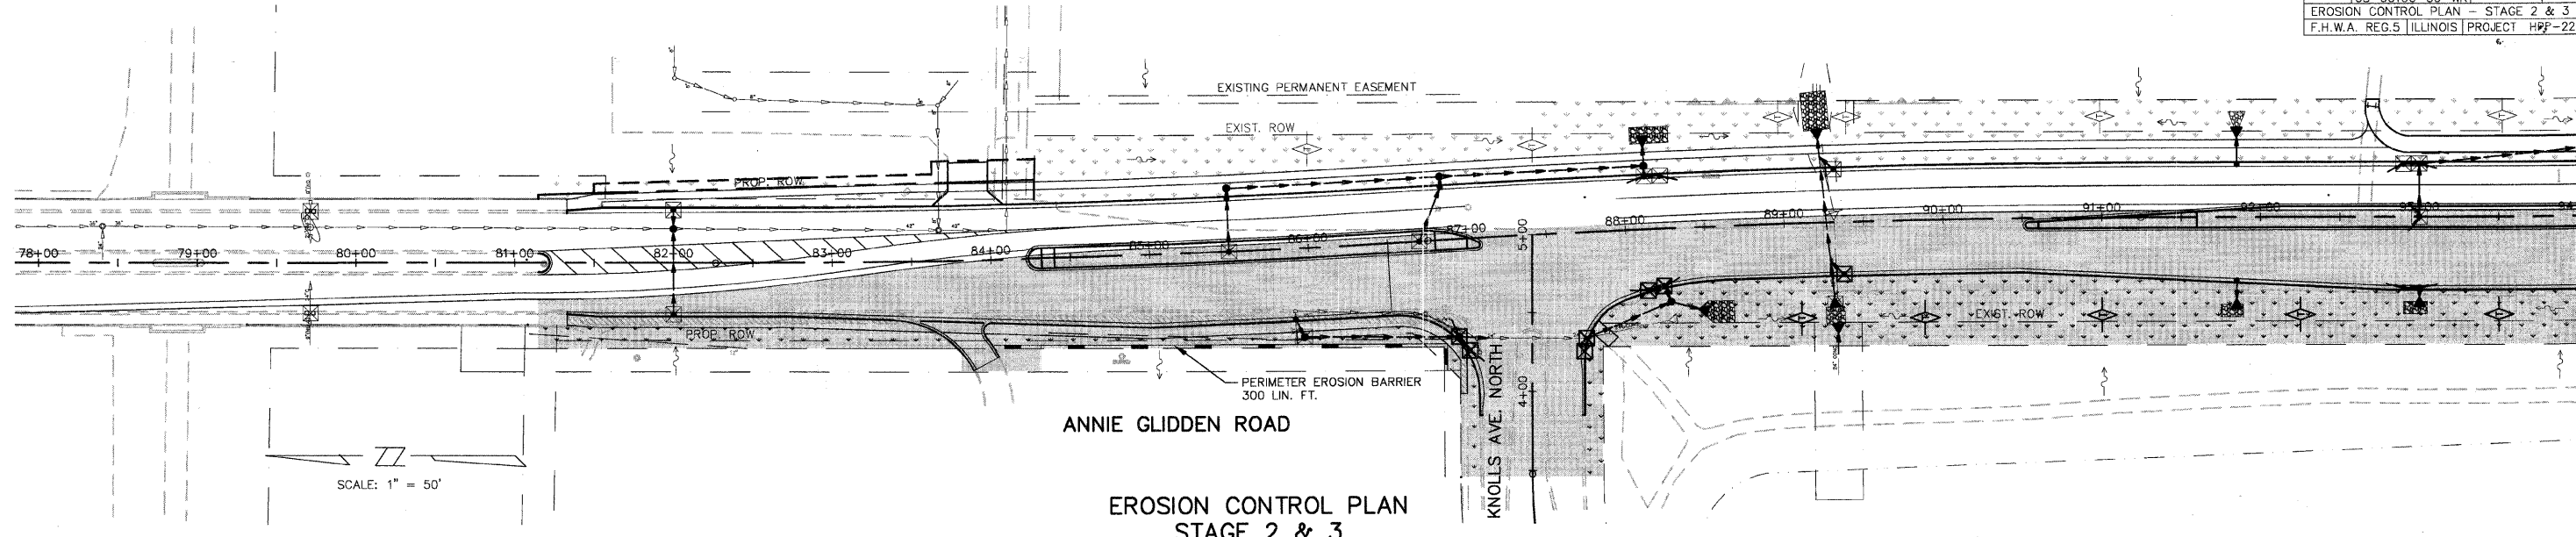

MATCH LINE STA. 94+00 SEE BELOW

EROSION CONTROL PLAN STAGE 2 & 3

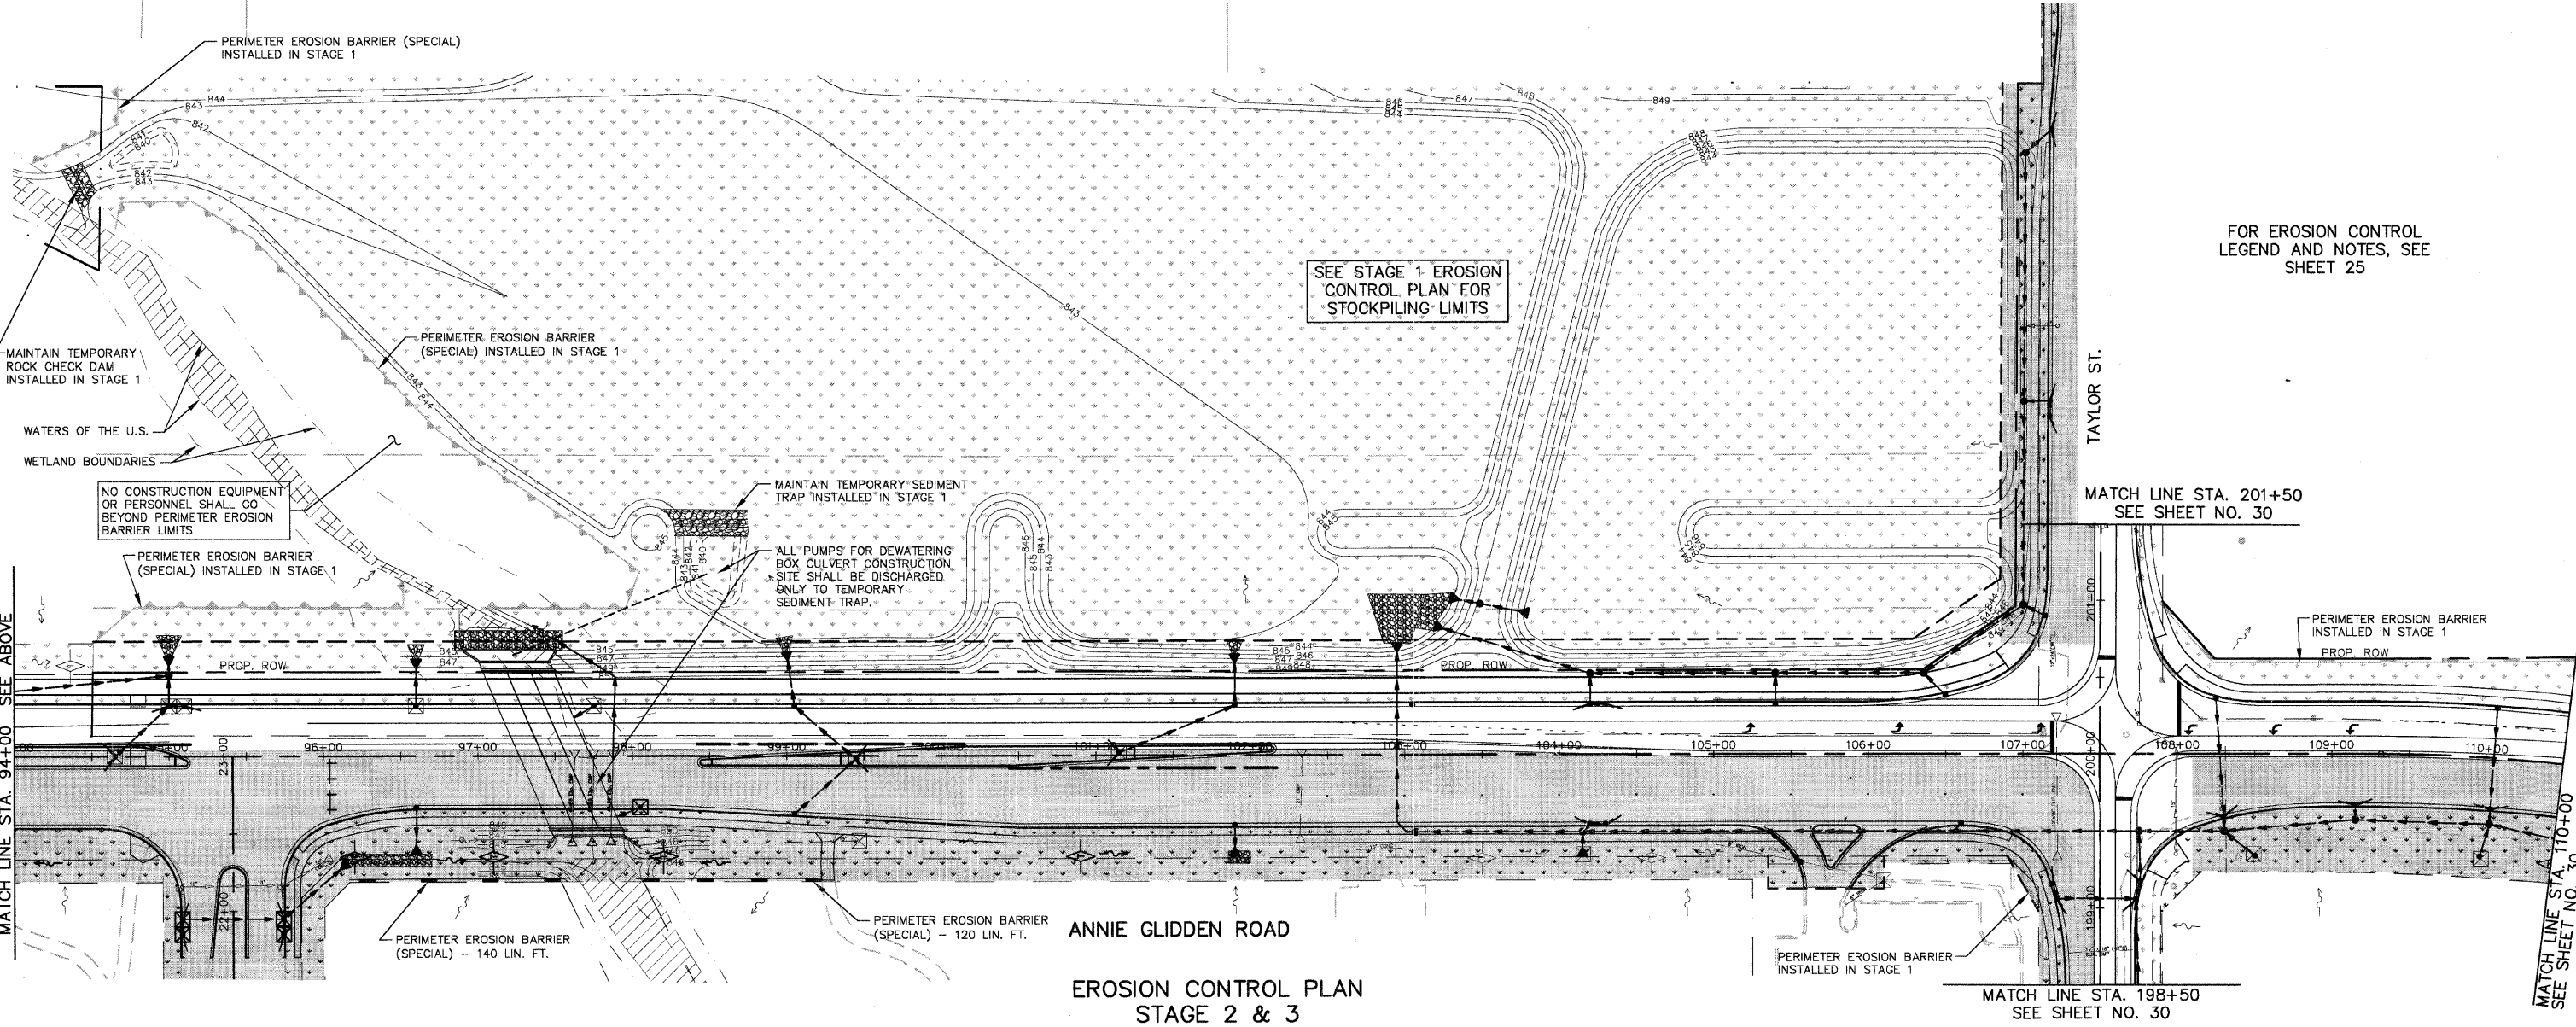

MATCH LINE STA. 94+00 SEE ABOVE

MATCH LINE STA. 110+00 SEE SHEET NO. 30

EROSION CONTROL PLAN STAGE 2 & 3