


F.A.U. ROUTE	CONTRACT NO.	COUNTY	TOTAL SHEETS
5348	87330	DEKALB	140
STATE SECTION	UTILITY PLAN STA.	PROJECT	
05-00160-00-WR	121+50 TO STA. 127+00	HPR-2295(001)	

**END IMPROVEMENT  
 STA. 127+05  
 ANNIE GLIDDEN ROAD**

**STATION EQUATION**  
 123+08.92 ANNIE GLIDDEN RD. =  
 GOLF COURT  
 123+11.03 ANNIE GLIDDEN RD. =  
 HIGHPOINT DRIVE

**ANNIE GLIDDEN ROAD**

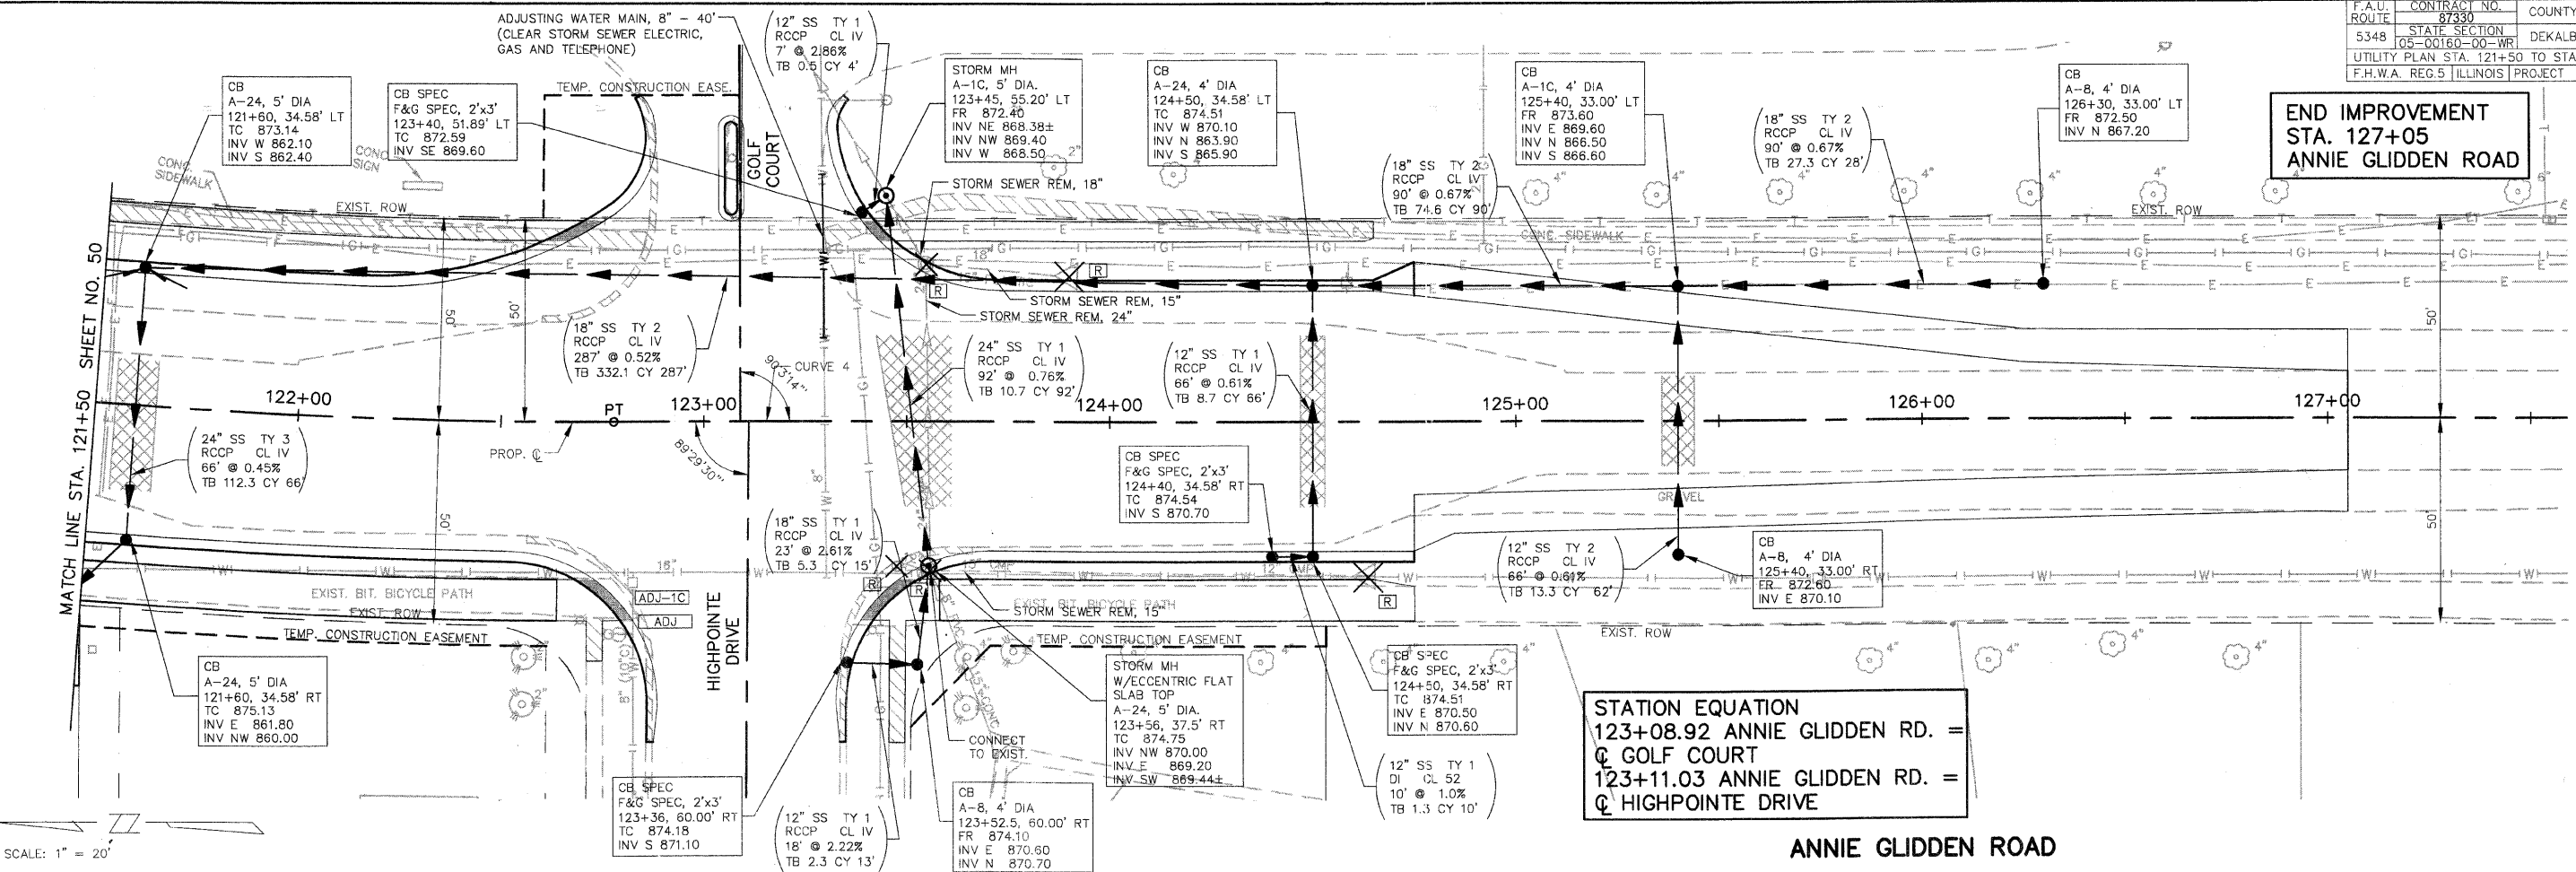

SCALE: 1" = 20'

