


F.A.U. ROUTE	CONTRACT NO.	COUNTY	TOTAL SHEET
5348	87330	DEKALB	140
STATE SECTION	DEKALB	140	114
105-00160-00-WR			
CROSS SECTION STA. 101+50 TO STA. 102+50			
F.H.W.A. REG.5 ILLINOIS PROJECT HPP-2295(001)			

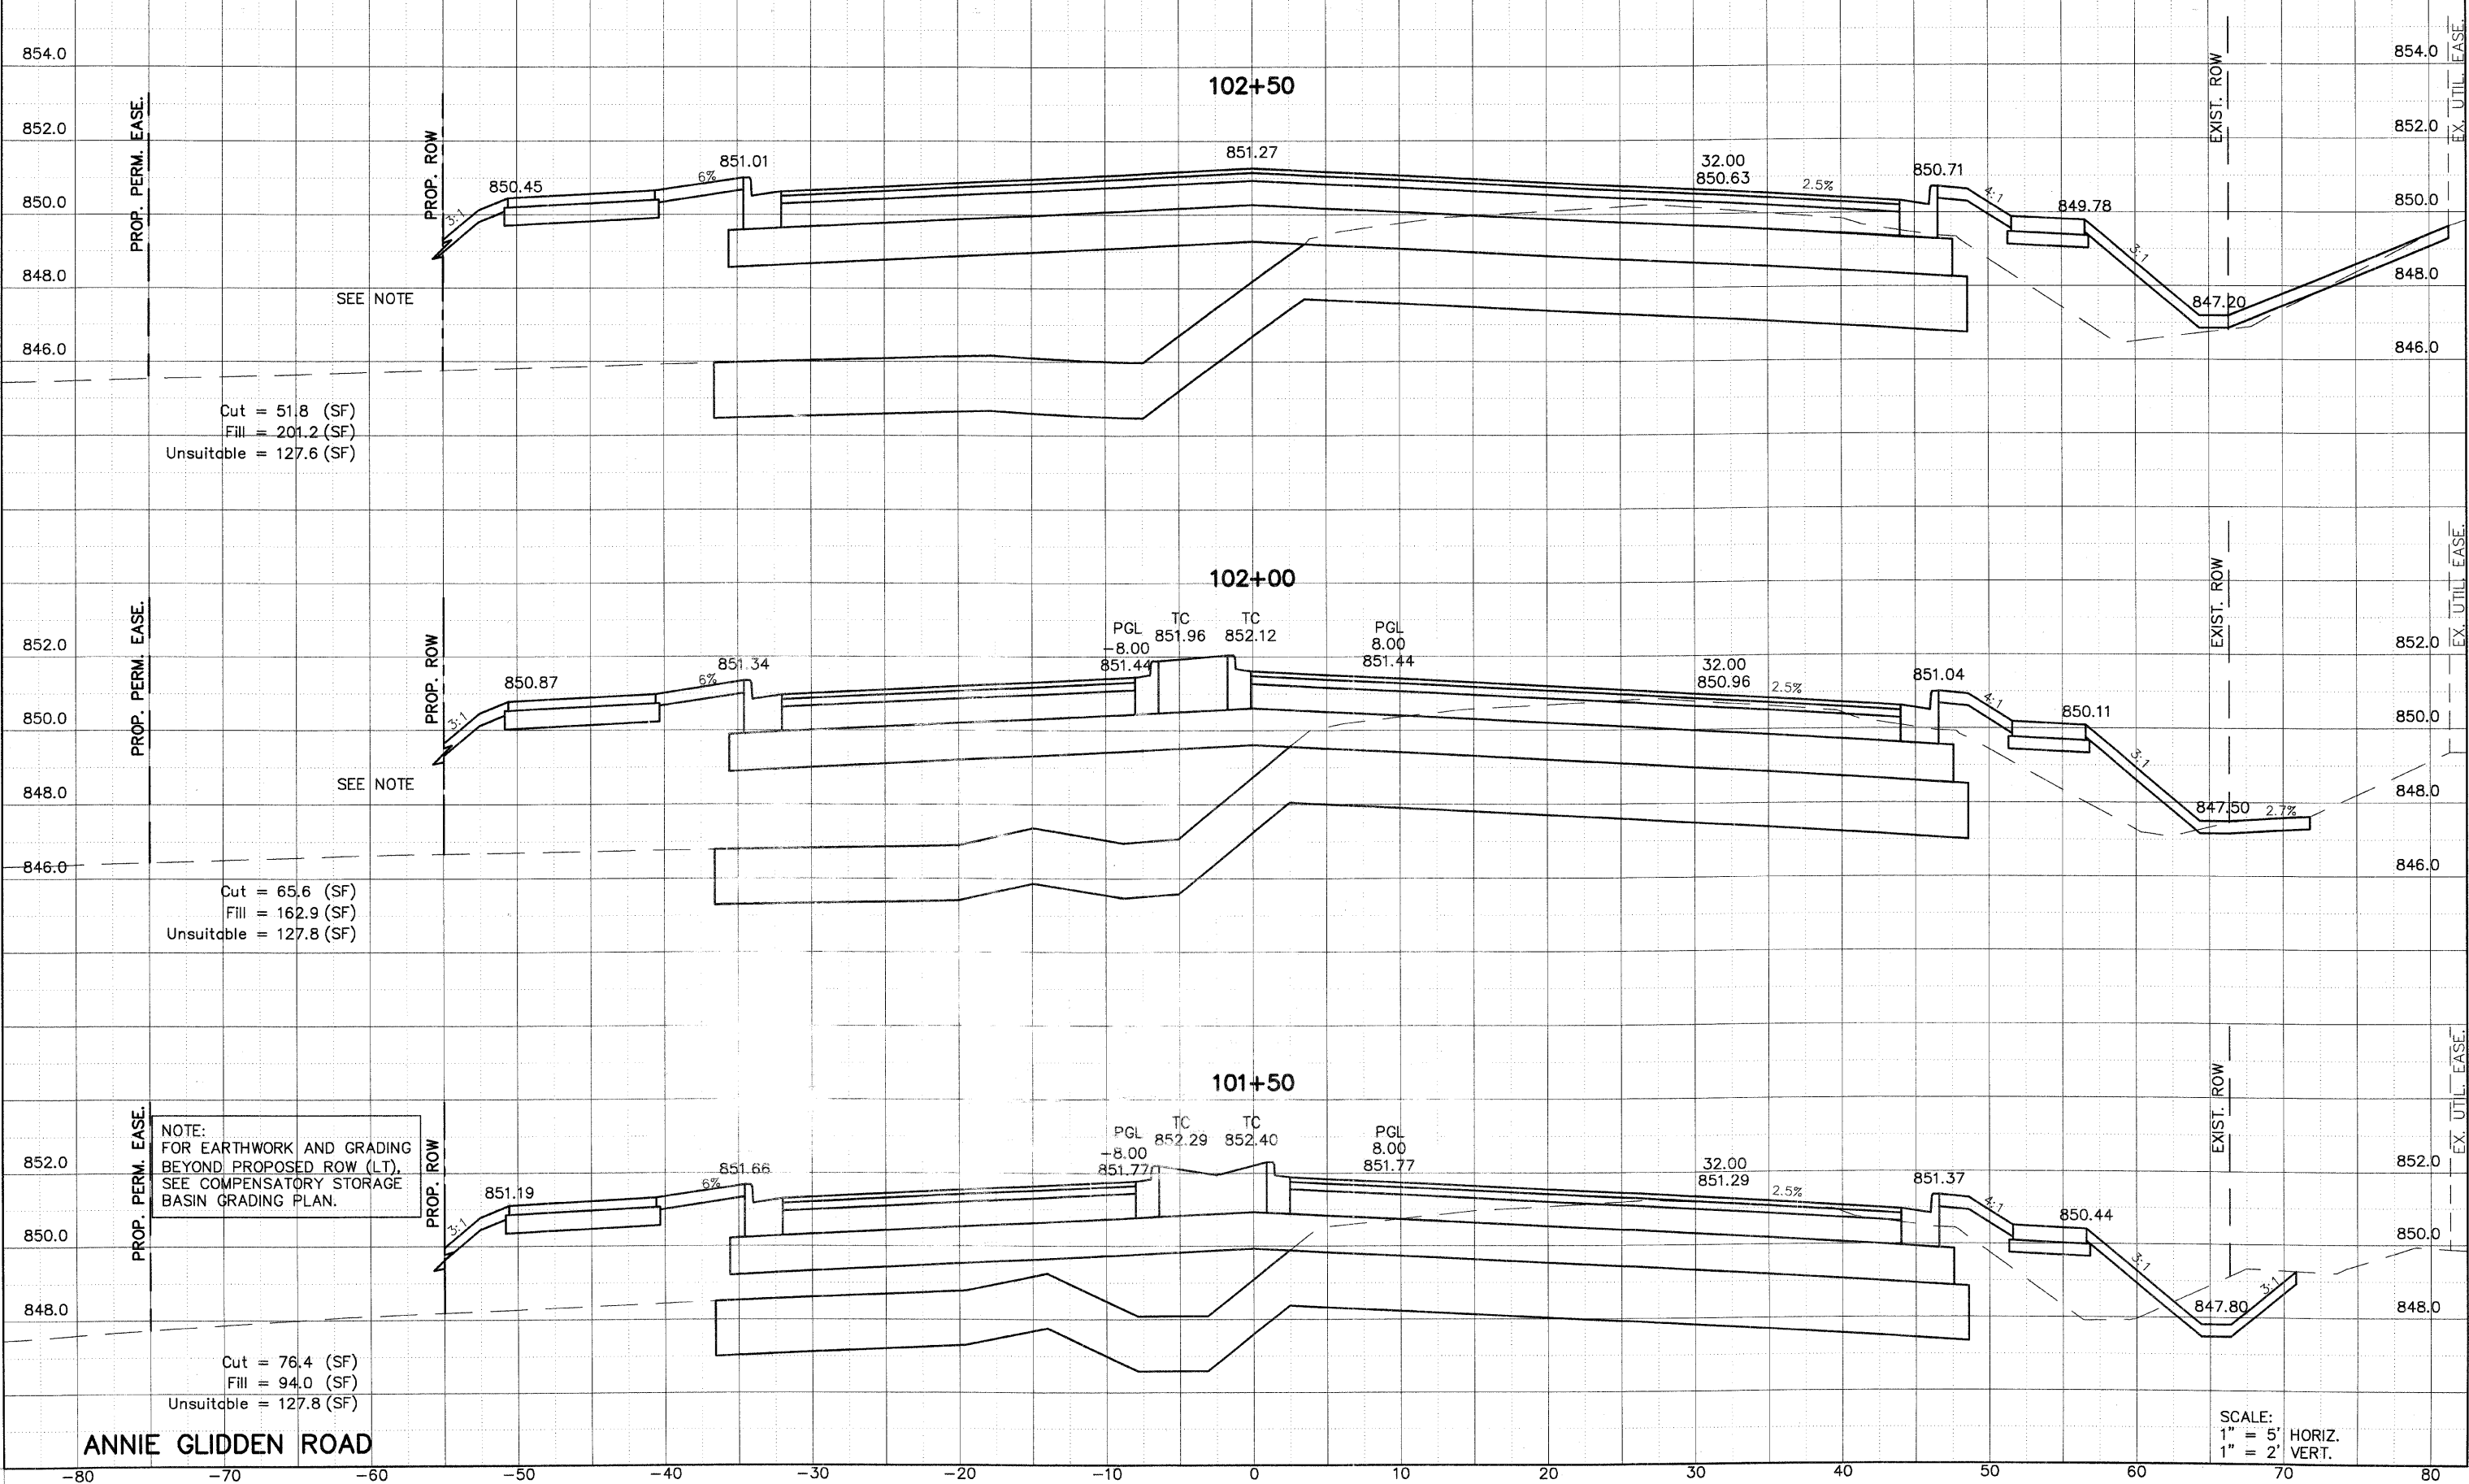

Cut = 51.8 (SF)  
 Fill = 201.2 (SF)  
 Unsuitable = 127.6 (SF)

Cut = 65.6 (SF)  
 Fill = 162.9 (SF)  
 Unsuitable = 127.8 (SF)

NOTE:  
 FOR EARTHWORK AND GRADING  
 BEYOND PROPOSED ROW (LT),  
 SEE COMPENSATORY STORAGE  
 BASIN GRADING PLAN.

Cut = 76.4 (SF)  
 Fill = 94.0 (SF)  
 Unsuitable = 127.8 (SF)

**ANNIE GLIDDEN ROAD**

SCALE:  
 1" = 5' HORIZ.  
 1" = 2' VERT.