


F.A.U. ROUTE	CONTRACT NO.	COUNTY	TOTAL SHEETS
5348	87330	DEKALB	140
CROSS SECTION STA. 104+50 TO STA. 105+50	STATE SECTION	PROJECT	SHTS. NO.
	05-00160-00-WR	HPP-2295(001)	116

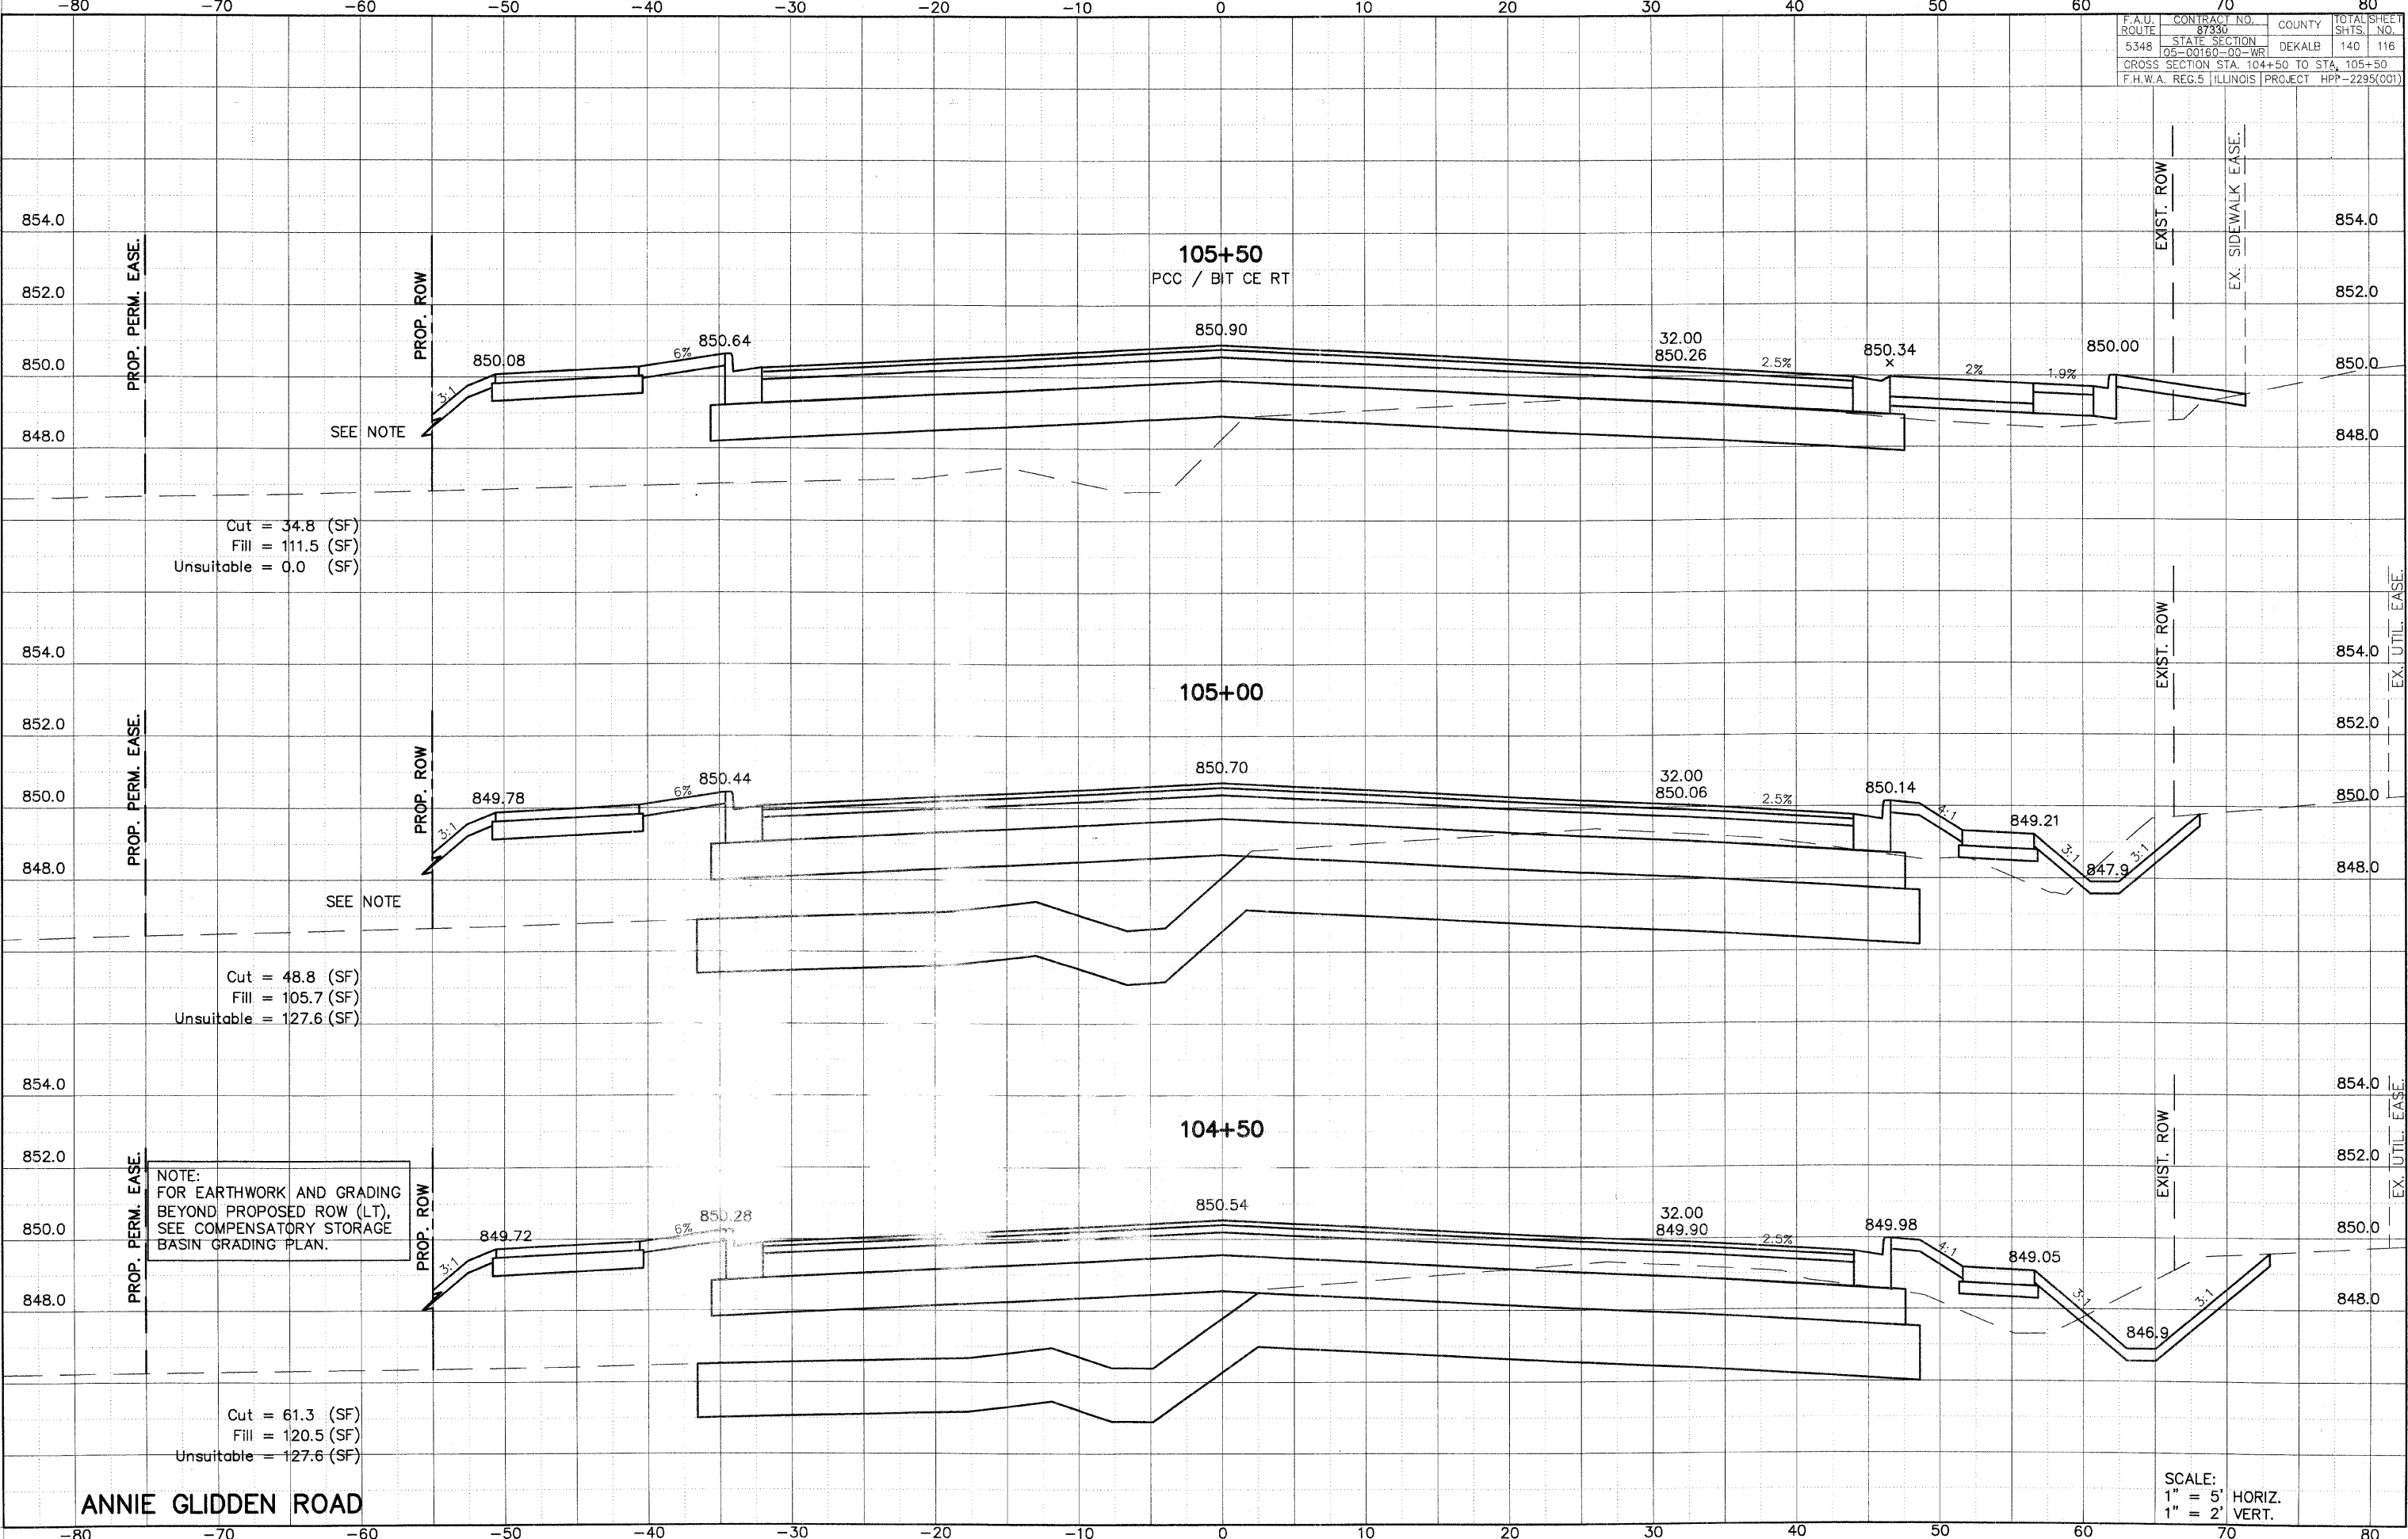

Cut = 34.8 (SF)  
 Fill = 111.5 (SF)  
 Unsuitable = 0.0 (SF)

Cut = 48.8 (SF)  
 Fill = 105.7 (SF)  
 Unsuitable = 127.6 (SF)

NOTE:  
 FOR EARTHWORK AND GRADING  
 BEYOND PROPOSED ROW (LT),  
 SEE COMPENSATORY STORAGE  
 BASIN GRADING PLAN.

Cut = 61.3 (SF)  
 Fill = 120.5 (SF)  
 Unsuitable = 127.6 (SF)

**ANNIE GLIDDEN ROAD**

SCALE:  
 1" = 5' HORIZ.  
 1" = 2' VERT.