
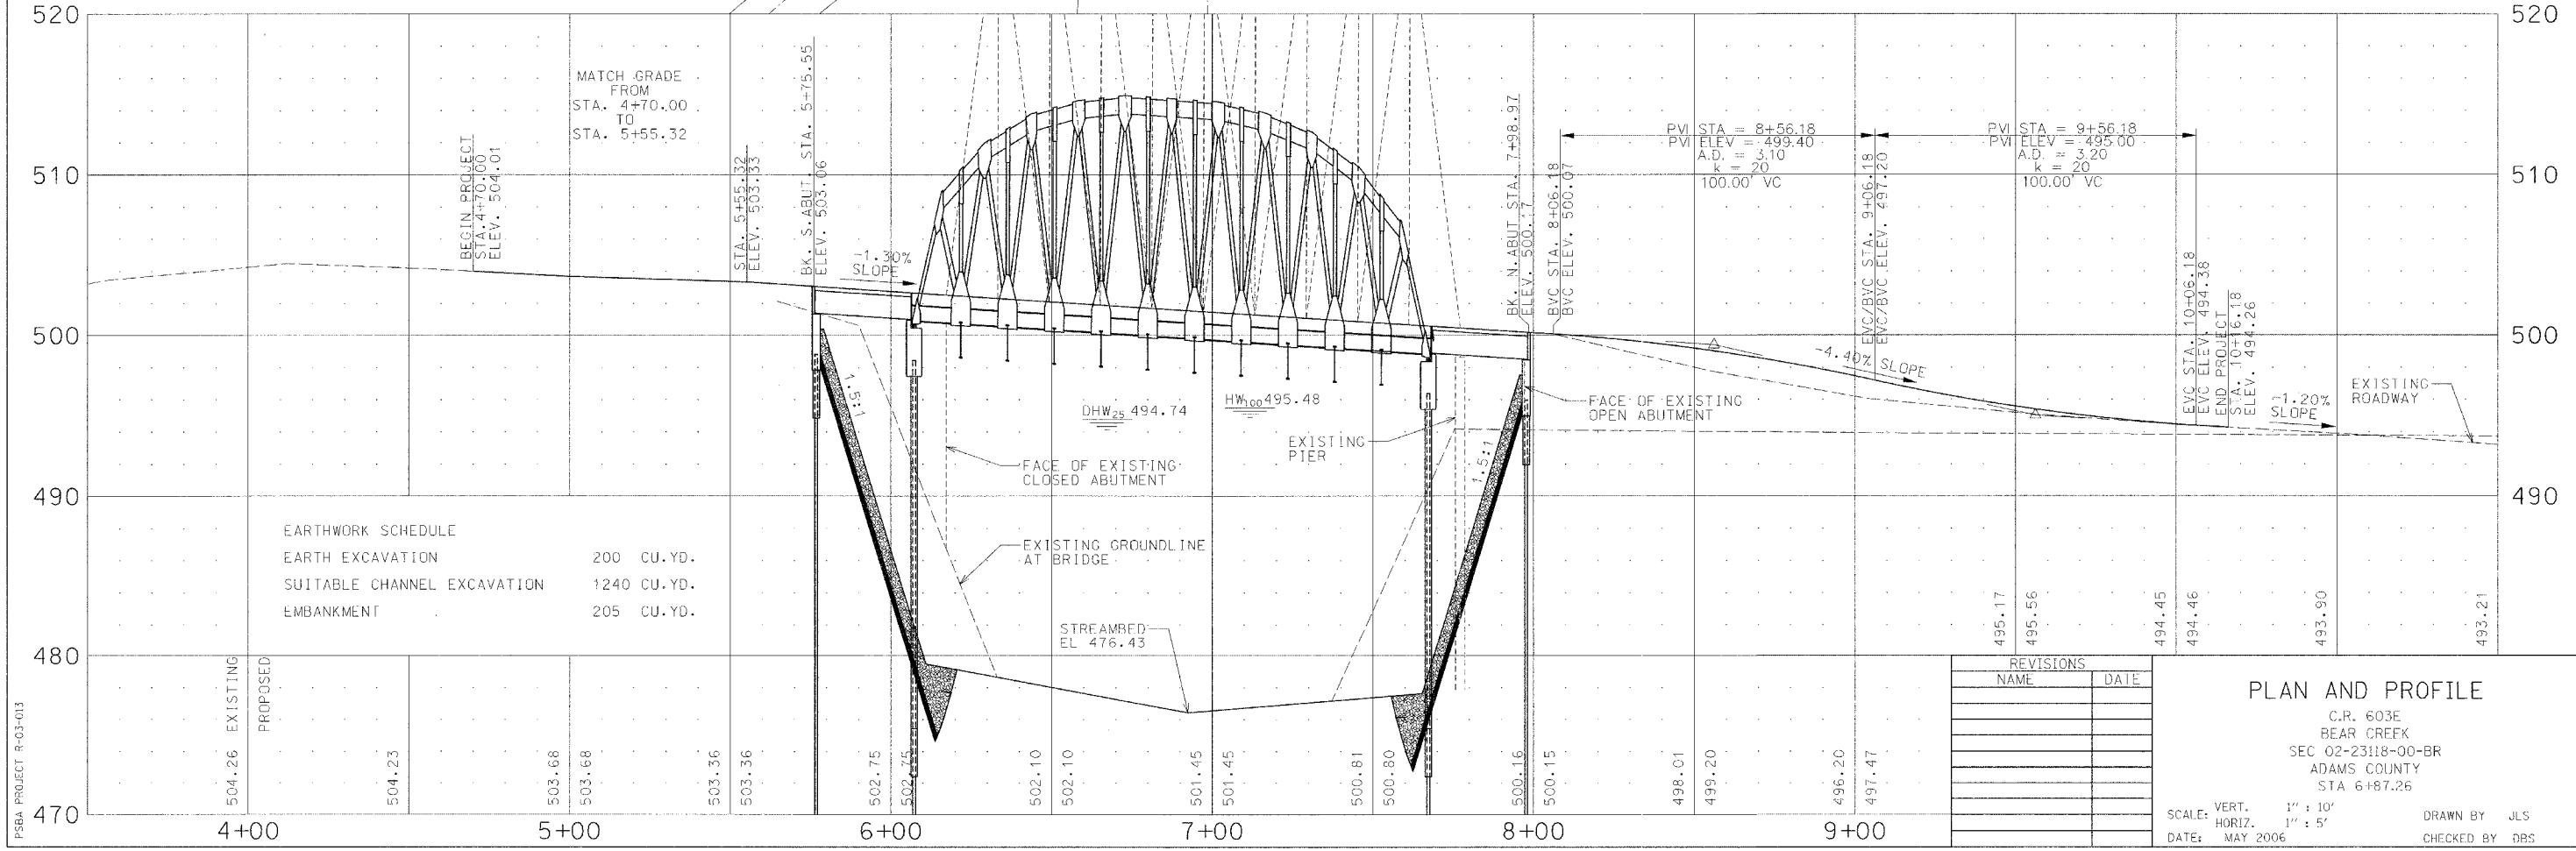
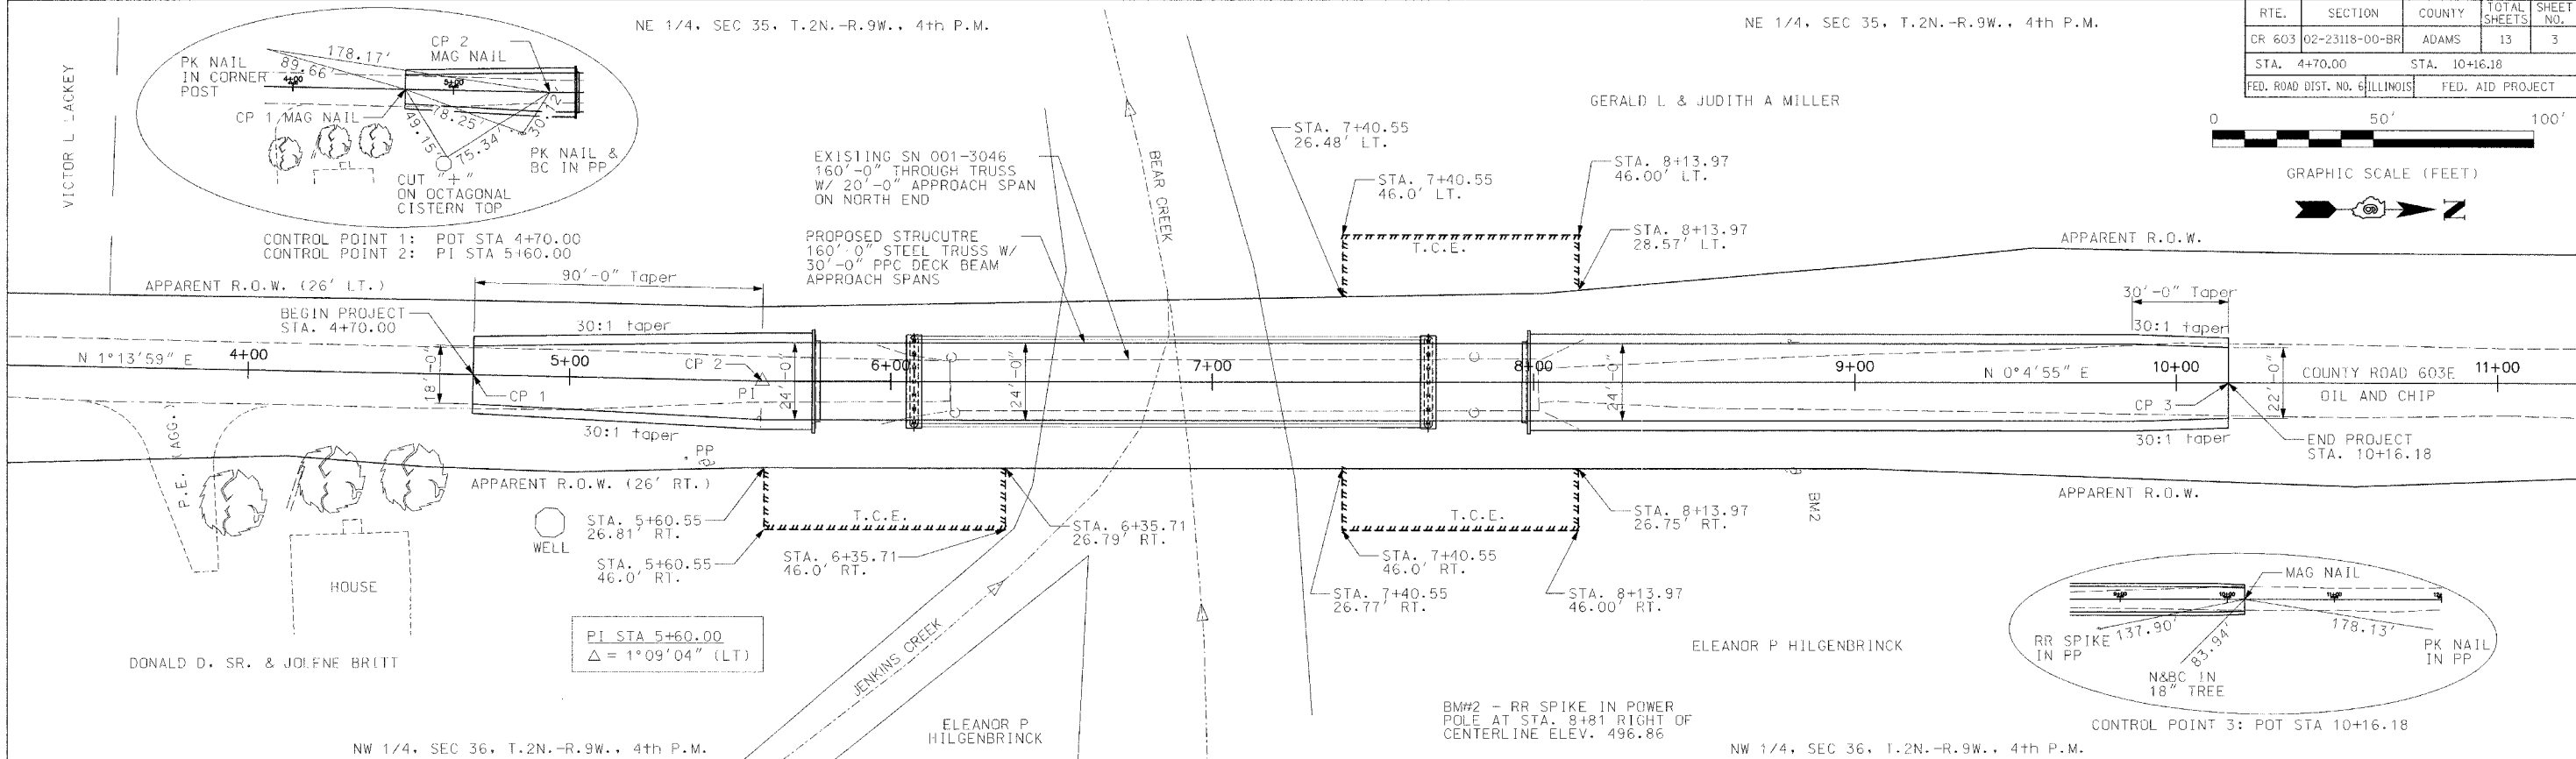


RTE.	SECTION	COUNTY	TOTAL SHEETS	SHEET NO.
CR 603	02-23118-00-BR	ADAMS	13	3
STA. 4+70.00		STA. 10+16.18		
FED. ROAD DIST. NO. 6 ILLINOIS		FED. AID PROJECT		

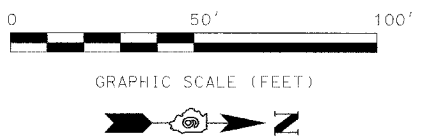

REVISIONS	
NAME	DATE

PLAN AND PROFILE

C.R. 603E
BEAR CREEK
SEC 02-23118-00-BR
ADAMS COUNTY
STA 6+87.26

SCALE: VERT. 1" = 10'
HORIZ. 1" = 5'
DATE: MAY 2006
DRAWN BY: JLS
CHECKED BY: DBS

PSBA PROJECT R-03-013