



BITUMINOUS ACCESS ROAD - TYPICAL SECTION
N.T.S.

- LEGEND**
- NEW/EXISTING END SECTION
 - NEW GLIDESLOPE SHELTER
 - NEW GLIDESLOPE ANTENNA
 - NEW BITUMINOUS PAVEMENT
 - NEW 6" THICK AGGREGATE MAINTENANCE AREA
 - NEW ELEVATION (613.60)
PROPOSED ELEVATION (613.45)
 - NEW GRADING LIMITS
 - EXISTING CONTOUR
 - PROPOSED CONTOUR

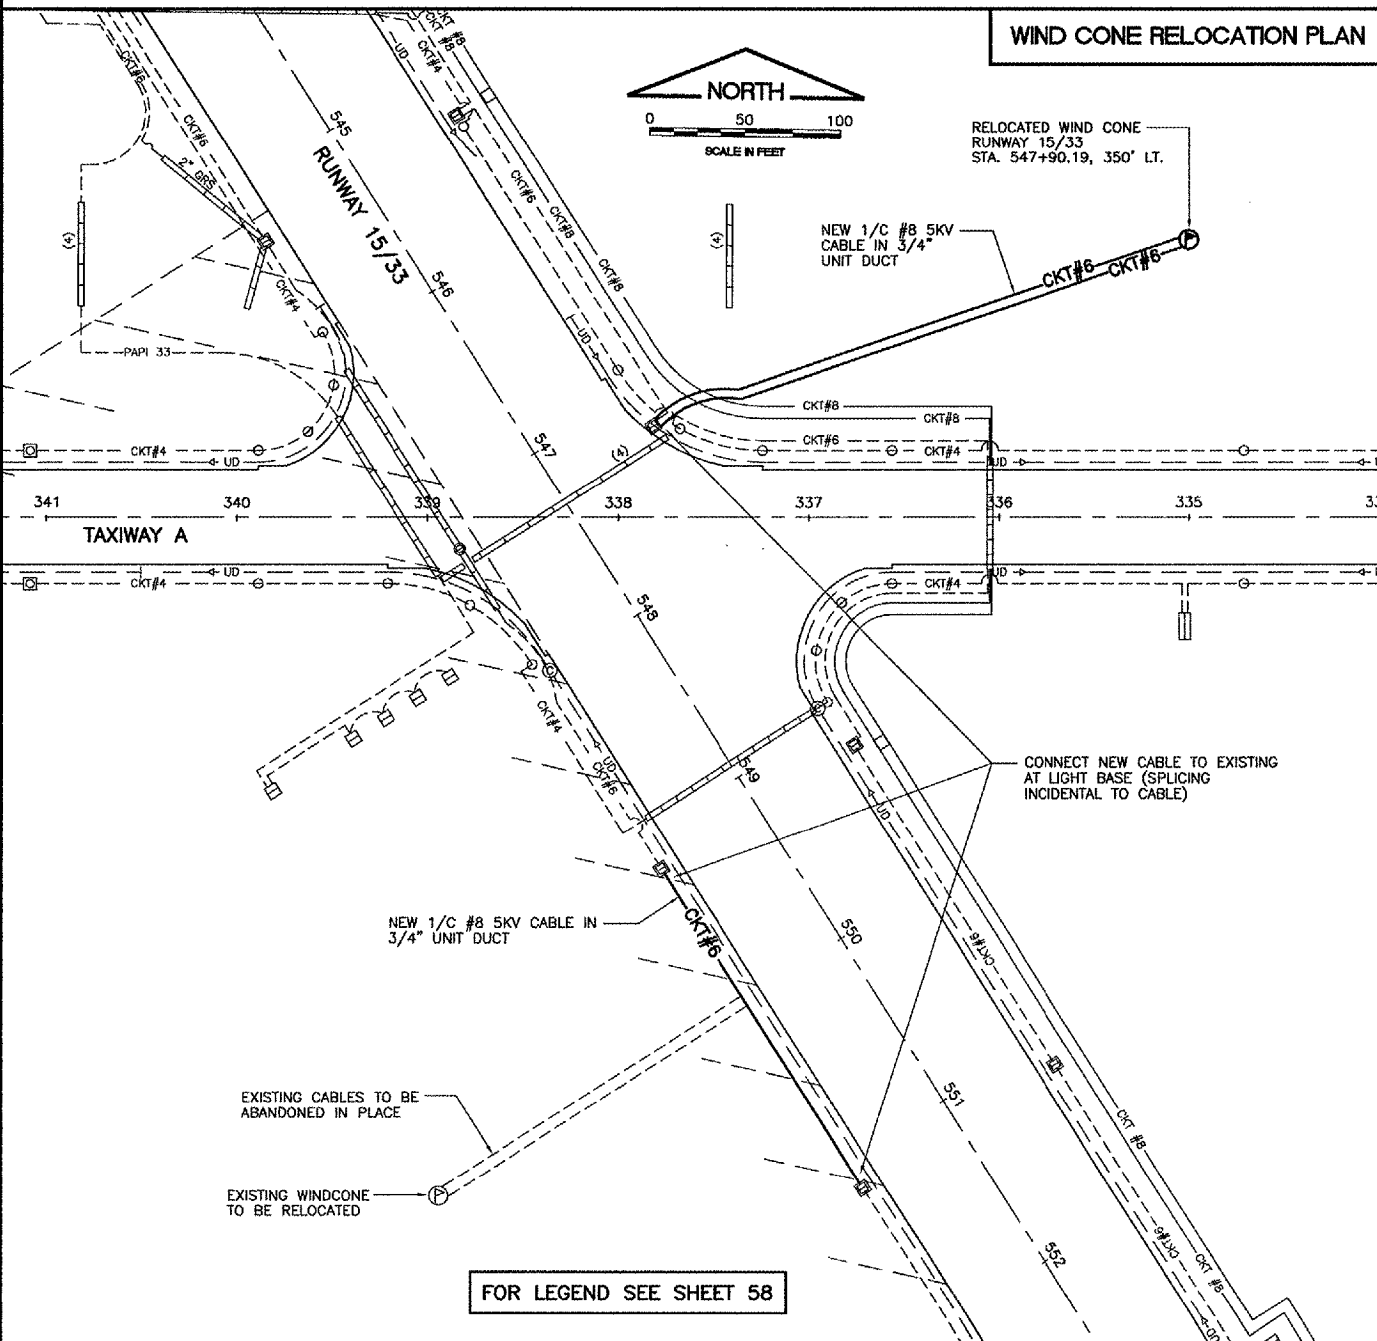

WIND CONE RELOCATION PLAN

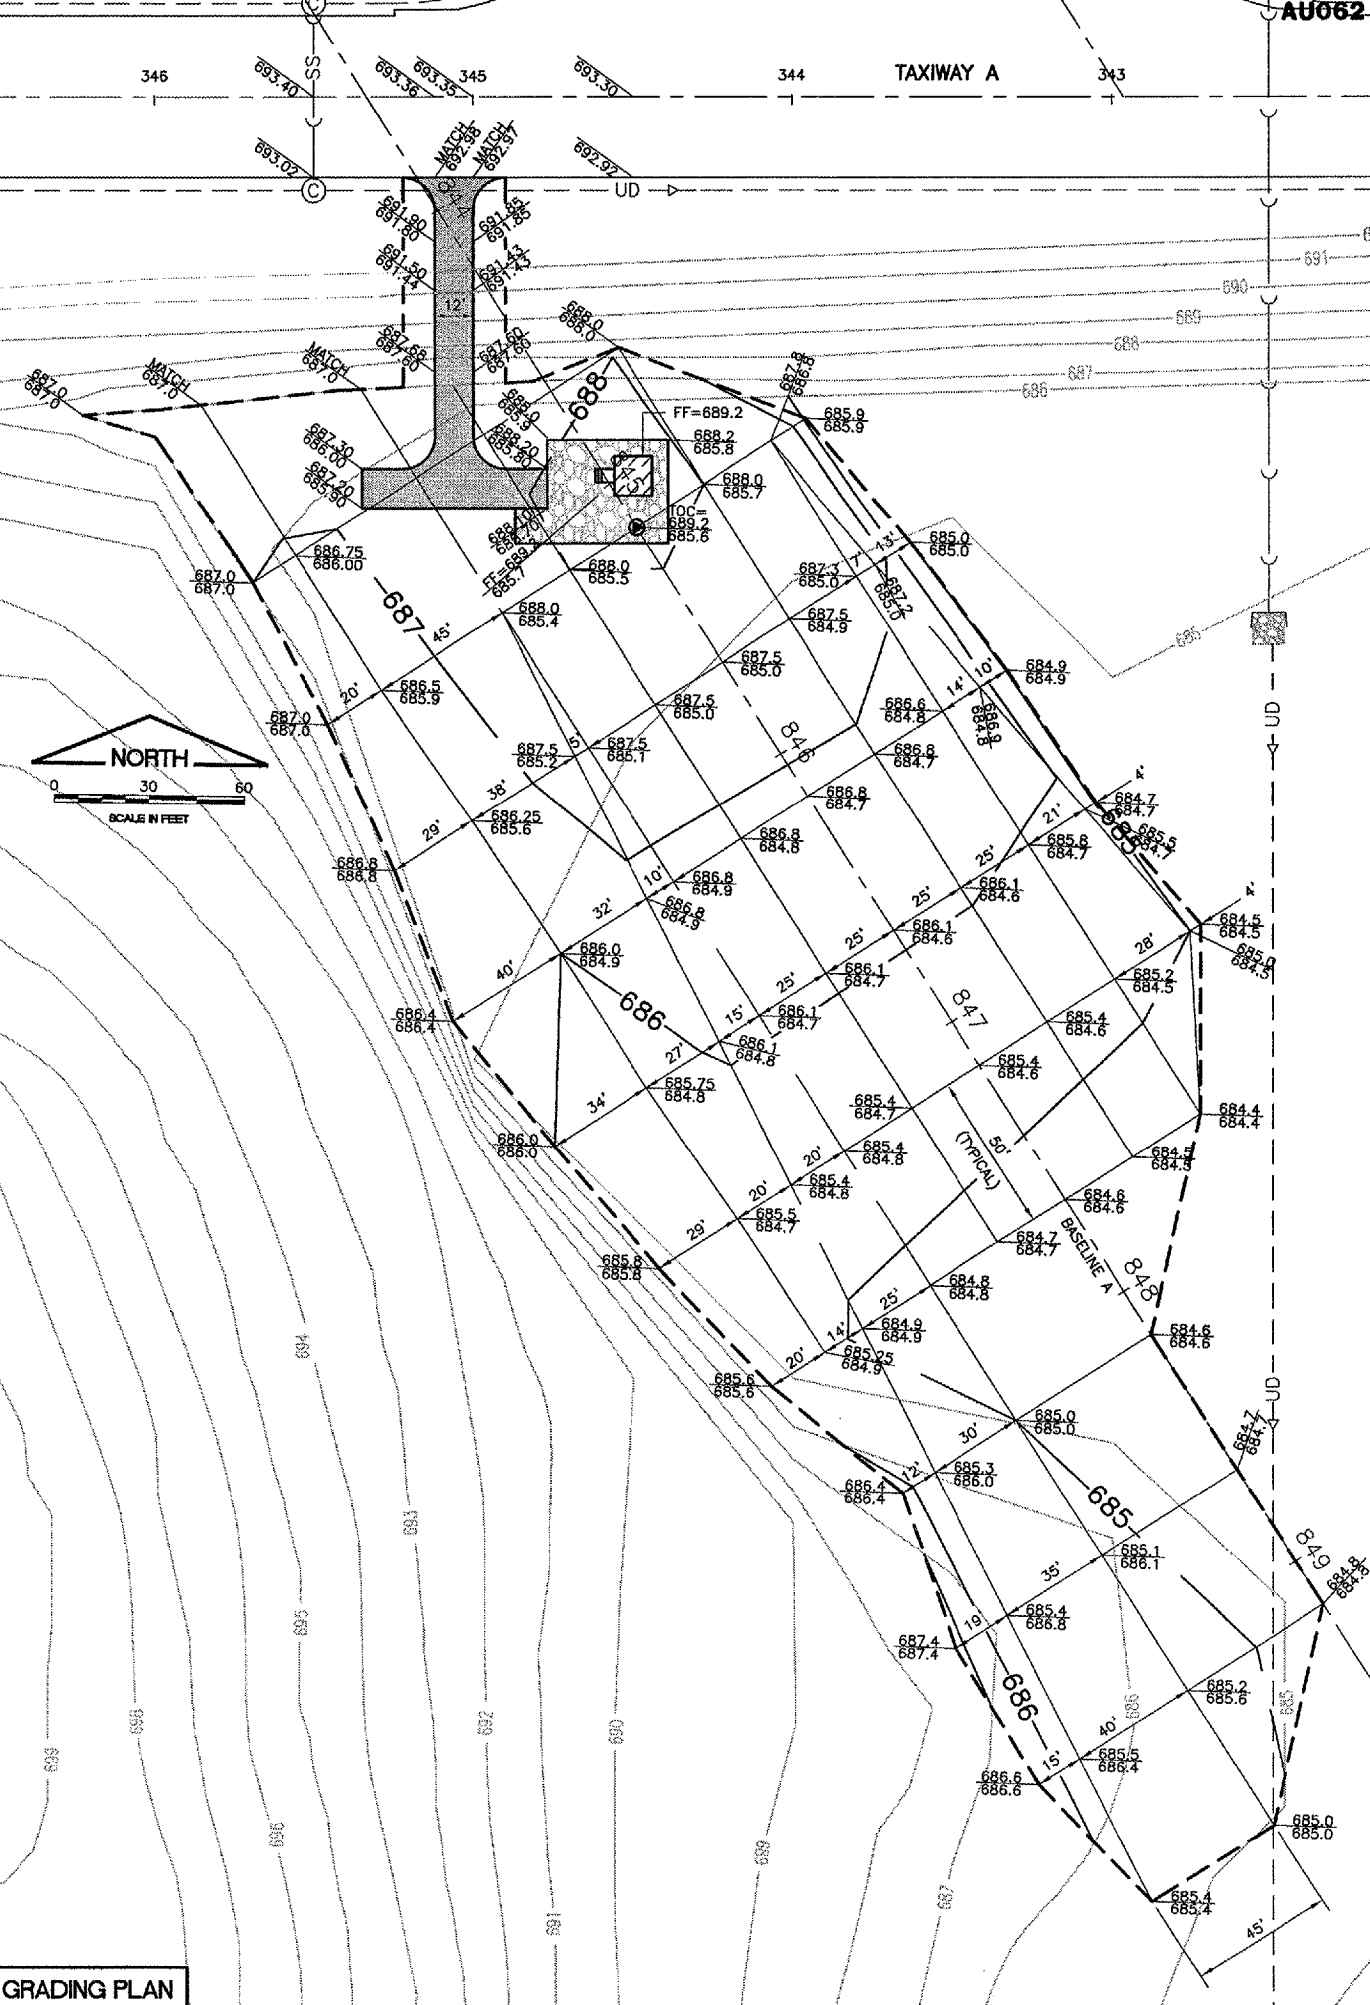


GRADING PLAN

AU062
 PATH: K:\0428504\DRAW\SHEETS
 FILE: glide-33.DWG
 UPDATE BY: .
 SURVEY BOOK #
 XREF DWG:
 XREF DWG:
 DATE: .

REVISIONS

NUMBER	BY	DATE

 

**AURORA MUNICIPAL AIRPORT
 AURORA, ILLINOIS
 CONSTRUCT RUNWAY 33 ILS,
 RELOCATE RUNWAY 9 LOCALIZER
 RUNWAY 33 GLIDE SLOPE
 GRADING PLAN/TYPICAL SECTION**

© Copyright, CMT, Inc.
CMT
 CRAWFORD, MURPHY & TILLY, INC.
 CONSULTING ENGINEERS
 License No. 84-000618

DESIGN BY:	CAL
DRAWN BY:	JRO
CHECKED BY:	CAL
APPROVED BY:	
DATE:	05/12/06
JOB No:	04285-04
ILLINOIS PROJECT: ARR-3468 A.I.P. PROJECT: 3-17-0003-B31 FINAL SUBMITTAL	
SHEET 17 OF 67 SHEETS	