

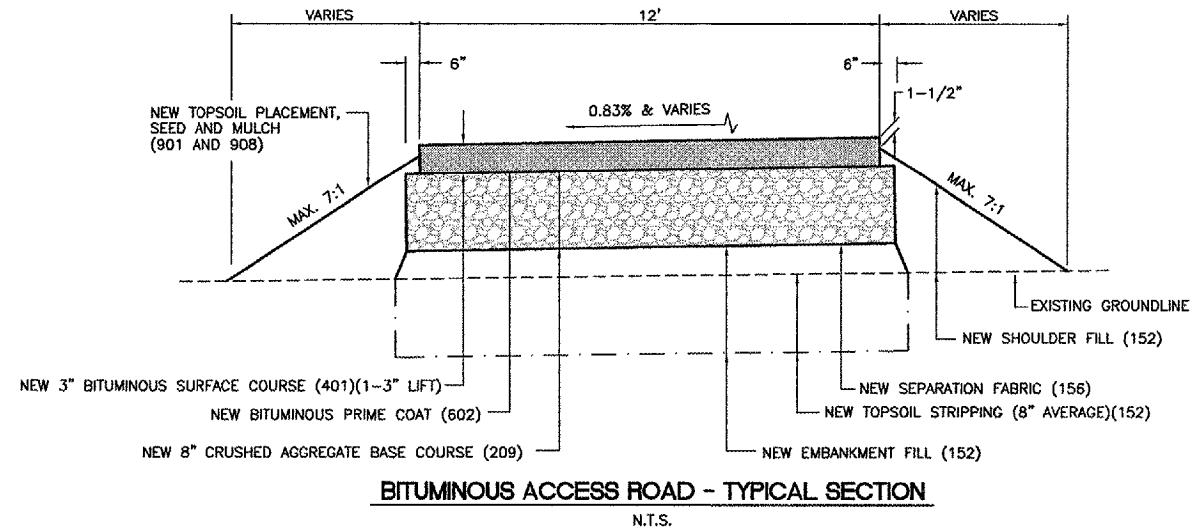
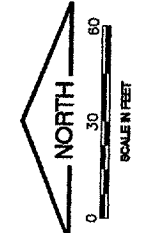
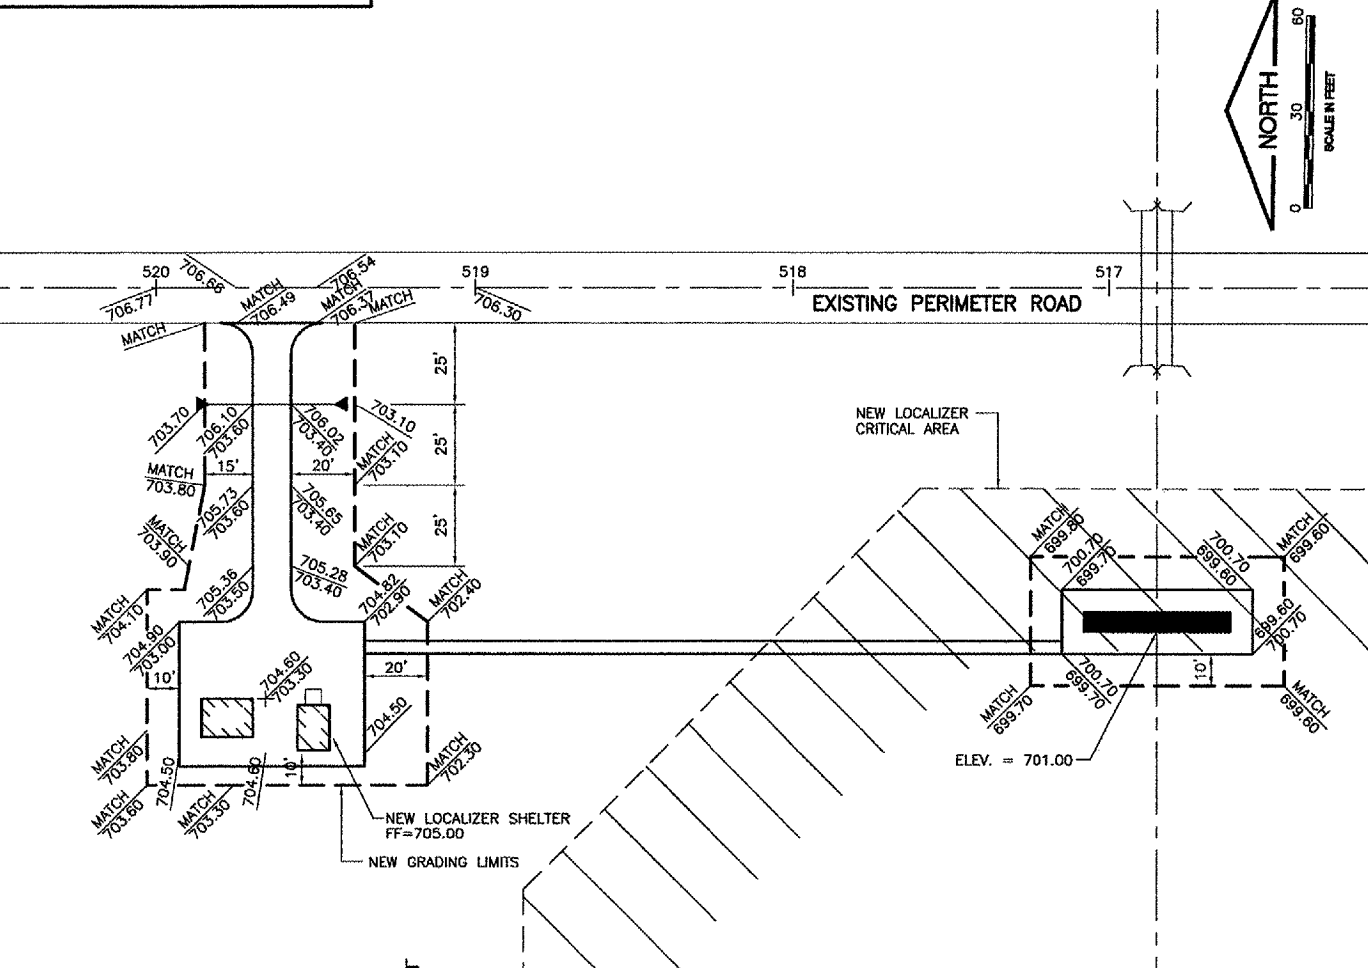


**RELOCATED LOCALIZER SITE**

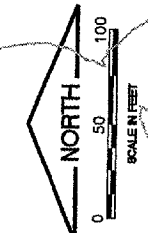


**EXISTING LOCALIZER SITE**

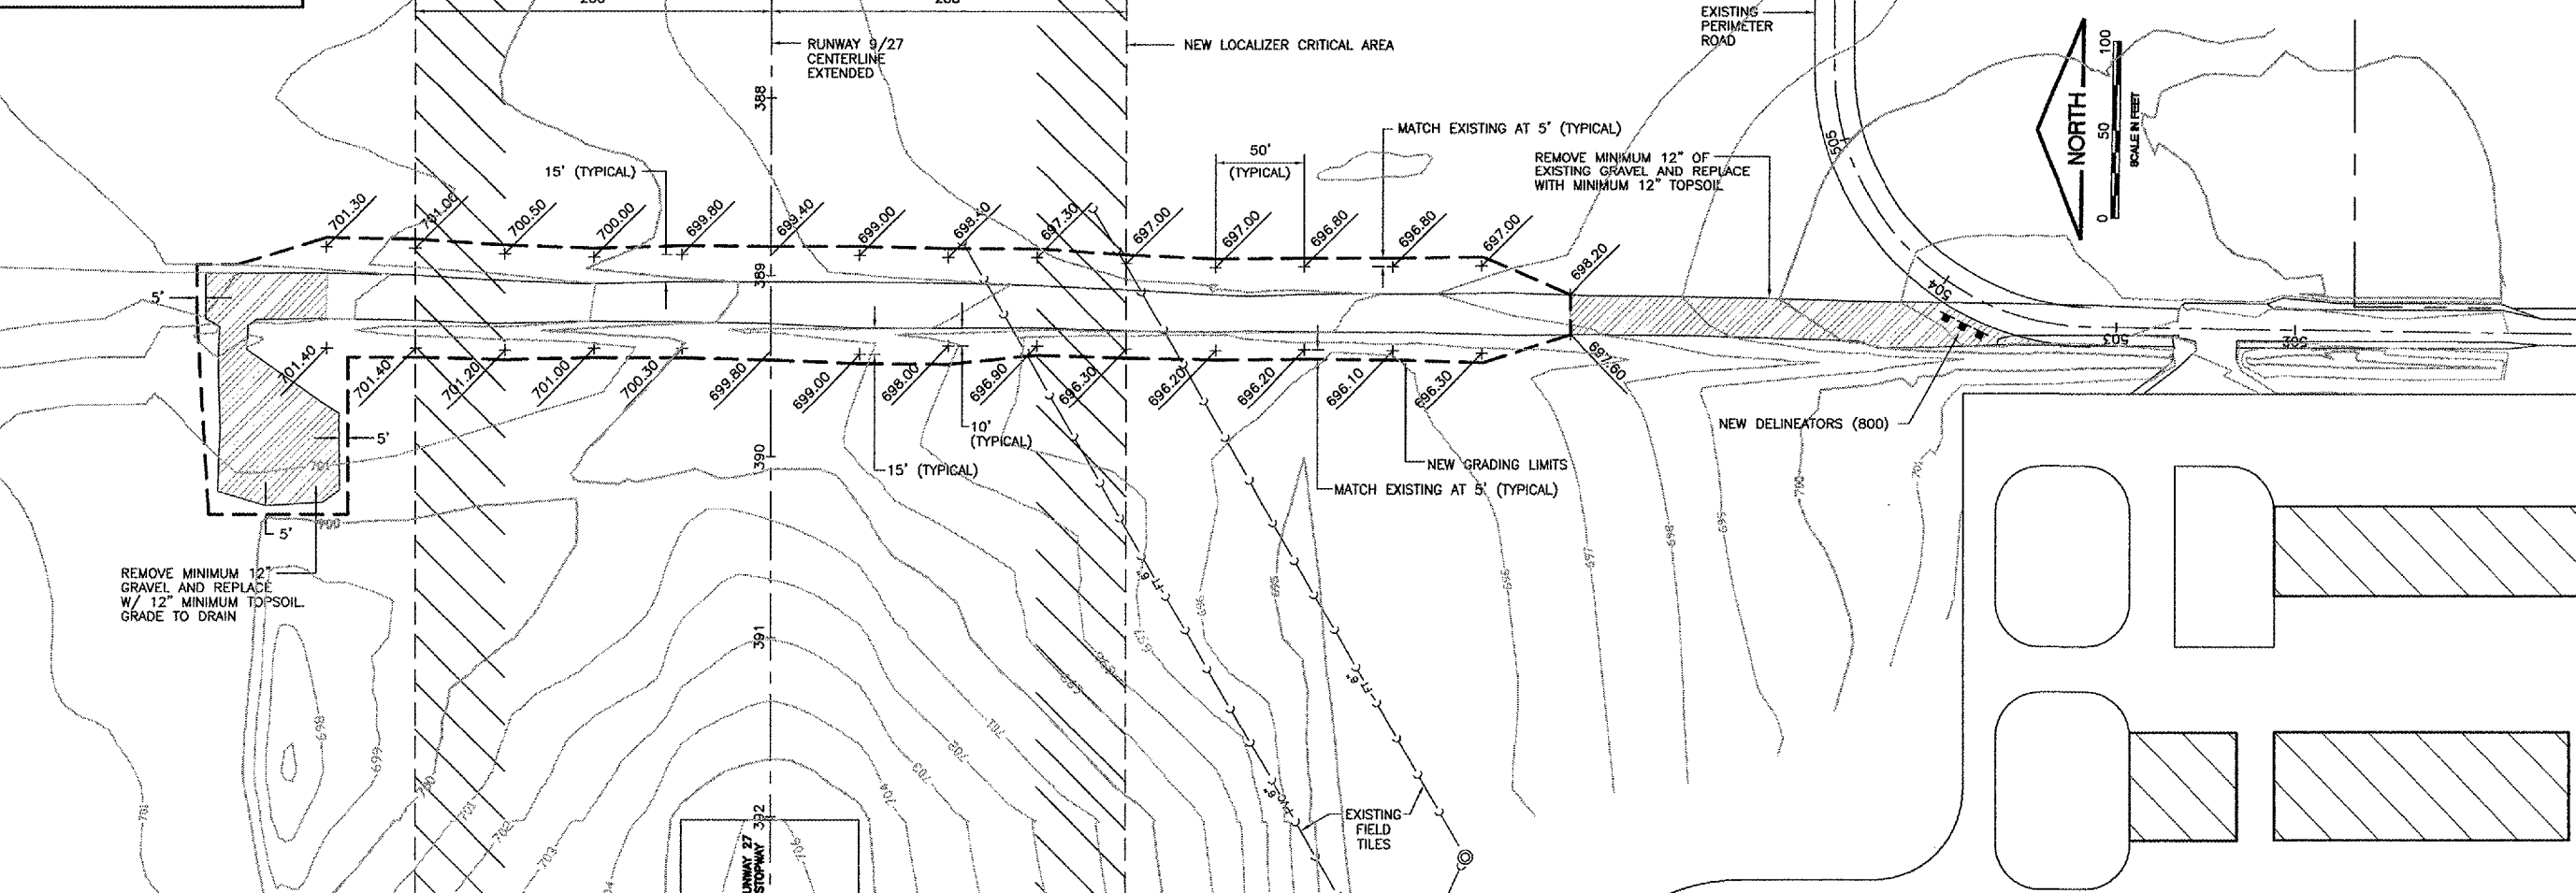

**AU062**

PATH: K:\0428504\DRAW\SHEETS  
FILE: localizer-9.DWG  
UPDATE BY: .  
SURVEY BOOK #  
XREF DWG:  
XREF DWG:  
DATE: .

REVISIONS		
NUMBER	BY	DATE

 

**AURORA MUNICIPAL AIRPORT  
AURORA, ILLINOIS  
CONSTRUCT RUNWAY 33 ILS,  
RELOCATE RUNWAY 9 LOCALIZER  
RUNWAY 9 LOCALIZER  
GRADING PLAN/TYPICAL SECTION**

© Copyright CMT, Inc.

**CMT**  
CRAWFORD, MURPHY & TILLY, INC.  
CONSULTING ENGINEERS  
License No. 184-000613

DESIGN BY:	CAL
DRAWN BY:	JRO
CHECKED BY:	CAL
APPROVED BY:	
DATE:	05/12/06
JOB No:	04285-04
ILLINOIS PROJECT:	ARR-3468
A.I.P. PROJECT:	3-17-0003-B31
<b>FINAL SUBMITTAL</b>	
SHEET 20 OF 27 SHEETS	