

SHOULDER ADJUSTMENT NOTE

THE GRADING WILL HAVE A 1-1/2" DROP FROM THE PAVEMENT EDGE AND TAPERING TO THE EXISTING GROUND IN THE DISTANCE SHOWN ON THIS SHEET. THE EARTH FILLETS WILL NOT REQUIRE COMPACTING OR GRADING, OTHER THAN LIGHT ROLLING AND SHAPING. THE MATERIAL FOR THE PROPOSED EARTH FILLETS WILL BE OBTAINED FROM OFF-SITE.

THE EXISTING SHOULDER AREA WILL BE MOWED AND DISKED PRIOR TO PLACING THE TOPSOIL MATERIAL. THE AREA WILL BE DISKED UNTIL THE SOD HAS BEEN COMPLETELY CUT UP. ANY CHUNKS OF SOD WILL BE REMOVED PRIOR TO THE PLACEMENT OF THE TOPSOIL MATERIAL.

THE CONTRACTOR SHALL TAKE SPECIAL PRECAUTIONS WHEN HAULING BORROW MATERIAL SO AS NOT TO CREATE RUTS IN ADJACENT EARTH AREAS. ALL EXISTING GRADED OR TURFED AREAS OUTSIDE THE GRADING LIMITS WHICH ARE DISTURBED OR RUTTED BY THE CONTRACTOR DURING THE HAULING OPERATION SHALL BE REGRADED AND RETURFED AT HIS OWN EXPENSE TO THE SATISFACTION OF THE ENGINEER.

THE MATERIAL FOR THE PROPOSED EARTH FILLETS WILL BE PAID FOR UNDER ITEM:

AR152480 "SHOULDER ADJUSTMENT" PER SQUARE YARDS.

QUANTITY OF SHOULDER ADJUSTMENT _____ 1,283 S.Y.

901 SEEDING NOTES

THE PROPOSED SEEDING SHALL BE ACCOMPLISHED IN ACCORDANCE WITH ITEM 901 "SEEDING" AS STATED IN THE SPECIAL PROVISIONS.

ALL DISTURBED AREAS LOCATED WITHIN THE PROPOSED GRADING AND SEEDING LIMITS WILL BE SEEDED IN ACCORDANCE WITH THE ABOVE NOTED SPECIFICATION. ALL AREAS OUTSIDE THE DESIGNATED GRADING AND SEEDING LIMITS WILL ALSO BE SEEDED BUT AT THE CONTRACTOR'S OWN EXPENSE.

ALL MATERIALS AND/OR DEBRIS RESULTING FROM THE SEEDING OPERATIONS WILL BE REMOVED FROM THE PAVEMENTS AND MISCELLANEOUS STRUCTURES PRIOR TO OPENING THE RUNWAY.

NO LIME WILL BE REQUIRED.

ANY COMMERCIALY AVAILABLE 12-12-12 FERTILIZER MIXTURE WILL BE APPLIED AT A RATE OF 0.14 POUNDS PER SQUARE YARD.

AN IDOT CLASS 2 ROADSIDE SEED MIXTURE WILL BE PLACED AT A RATE OF 0.04 POUNDS PER SQUARE YARD.

901-3.4 MAINTENANCE OF SEEDED AREAS. DELETE THE SECOND PARAGRAPH OF THIS SECTION AND ADD THE FOLLOWING:

"THE CONTRACTOR WILL BE REQUIRED TO ESTABLISH A GOOD STAND OF GRASS OF UNIFORM COLOR AND DENSITY TO THE SATISFACTION OF THE RESIDENT ENGINEER. IF AT THE TIME WHEN THE CONTRACT HAS BEEN OTHERWISE COMPLETED, IT IS NOT POSSIBLE TO MAKE AN ADEQUATE DETERMINATION OF COLOR, DENSITY, AND UNIFORMITY OF SUCH STAND OF GRASS, THE ITEM OF WORK WILL BE REVIEWED AT A LATER DATE DETERMINED BY THE ILLINOIS DIVISION OF AERONAUTICS."

DATE SEEDING COMPLETED _____


THE AREA OF THE SHOULDER ADJUSTMENT (1,283 S.Y.) IS THE AREA BEING SEEDED.

THE PROPOSED SEEDING WILL BE PAID FOR UNDER ITEMS: AR901510 SEEDING _____ 0.3 ACRES

EXCELSIOR BLANKET NOTES

AN EROSION CONTROL MATERIAL (EXCELSIOR BLANKET) WILL BE INSTALLED AT THE LOCATIONS SHOWN ON THIS SHEET AND IN ACCORDANCE WITH THE SPECIAL PROVISIONS.

THIS ITEM OF WORK SHALL BE PAID FOR UNDER ITEM AR908520 "EXCELSIOR BLANKET" _____ 1,283 S.Y.

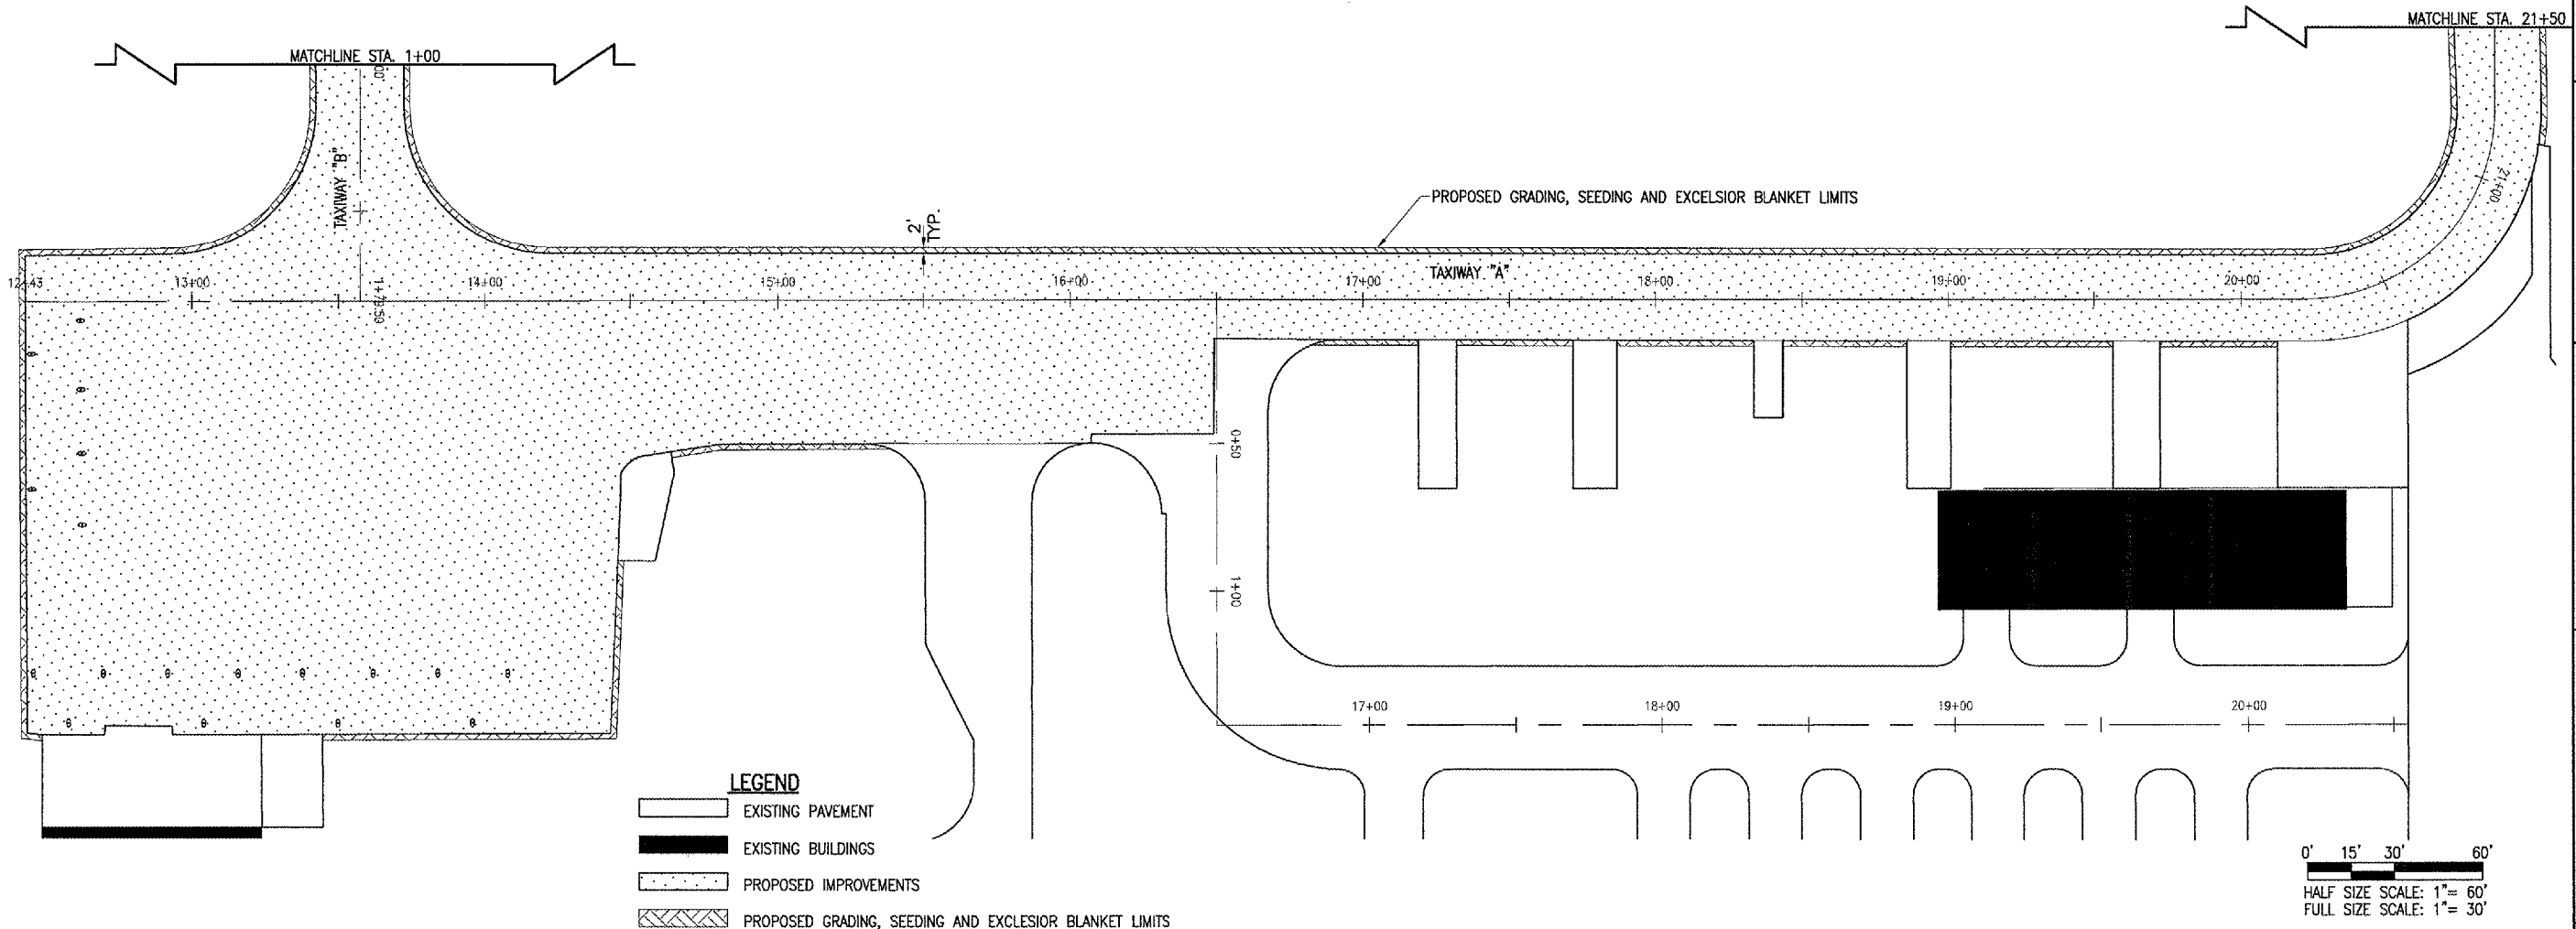

DATE	REVISION	BY

FAIRFIELD MUNICIPAL AIRPORT
FAIRFIELD, ILLINOIS

A.I.P. PROJ.: 3-17-0043-B9
IL PROJ.: FWC-3547

HEI Project No. 805-06RWYD 0800	DATE 05/04/06
Drawn R-191STK.DWG	BAK 05/04/06
Scale 1" = 30'	BAK 05/04/06
Drawn 05/04/06	CAH 05/26/06

HANSON

Hanson Professional Services Inc.
1626 South Sixth Street
Springfield, Illinois 62703-2986
Chicago Nationwide

RUNWAY 18-36
P.F.C. OVERLAY

PROPOSED GRADING AND
SEEDING PLAN FOR TXY. "A"
STA. 12+43 TO STA. 21+50

JUL 06 2006 8:15 AM BAK
I:\AIRPORTS\FAIRFIELD\805-06RWYD\AIRPORT\SHEETS\R-191STK.DWG - APRON