
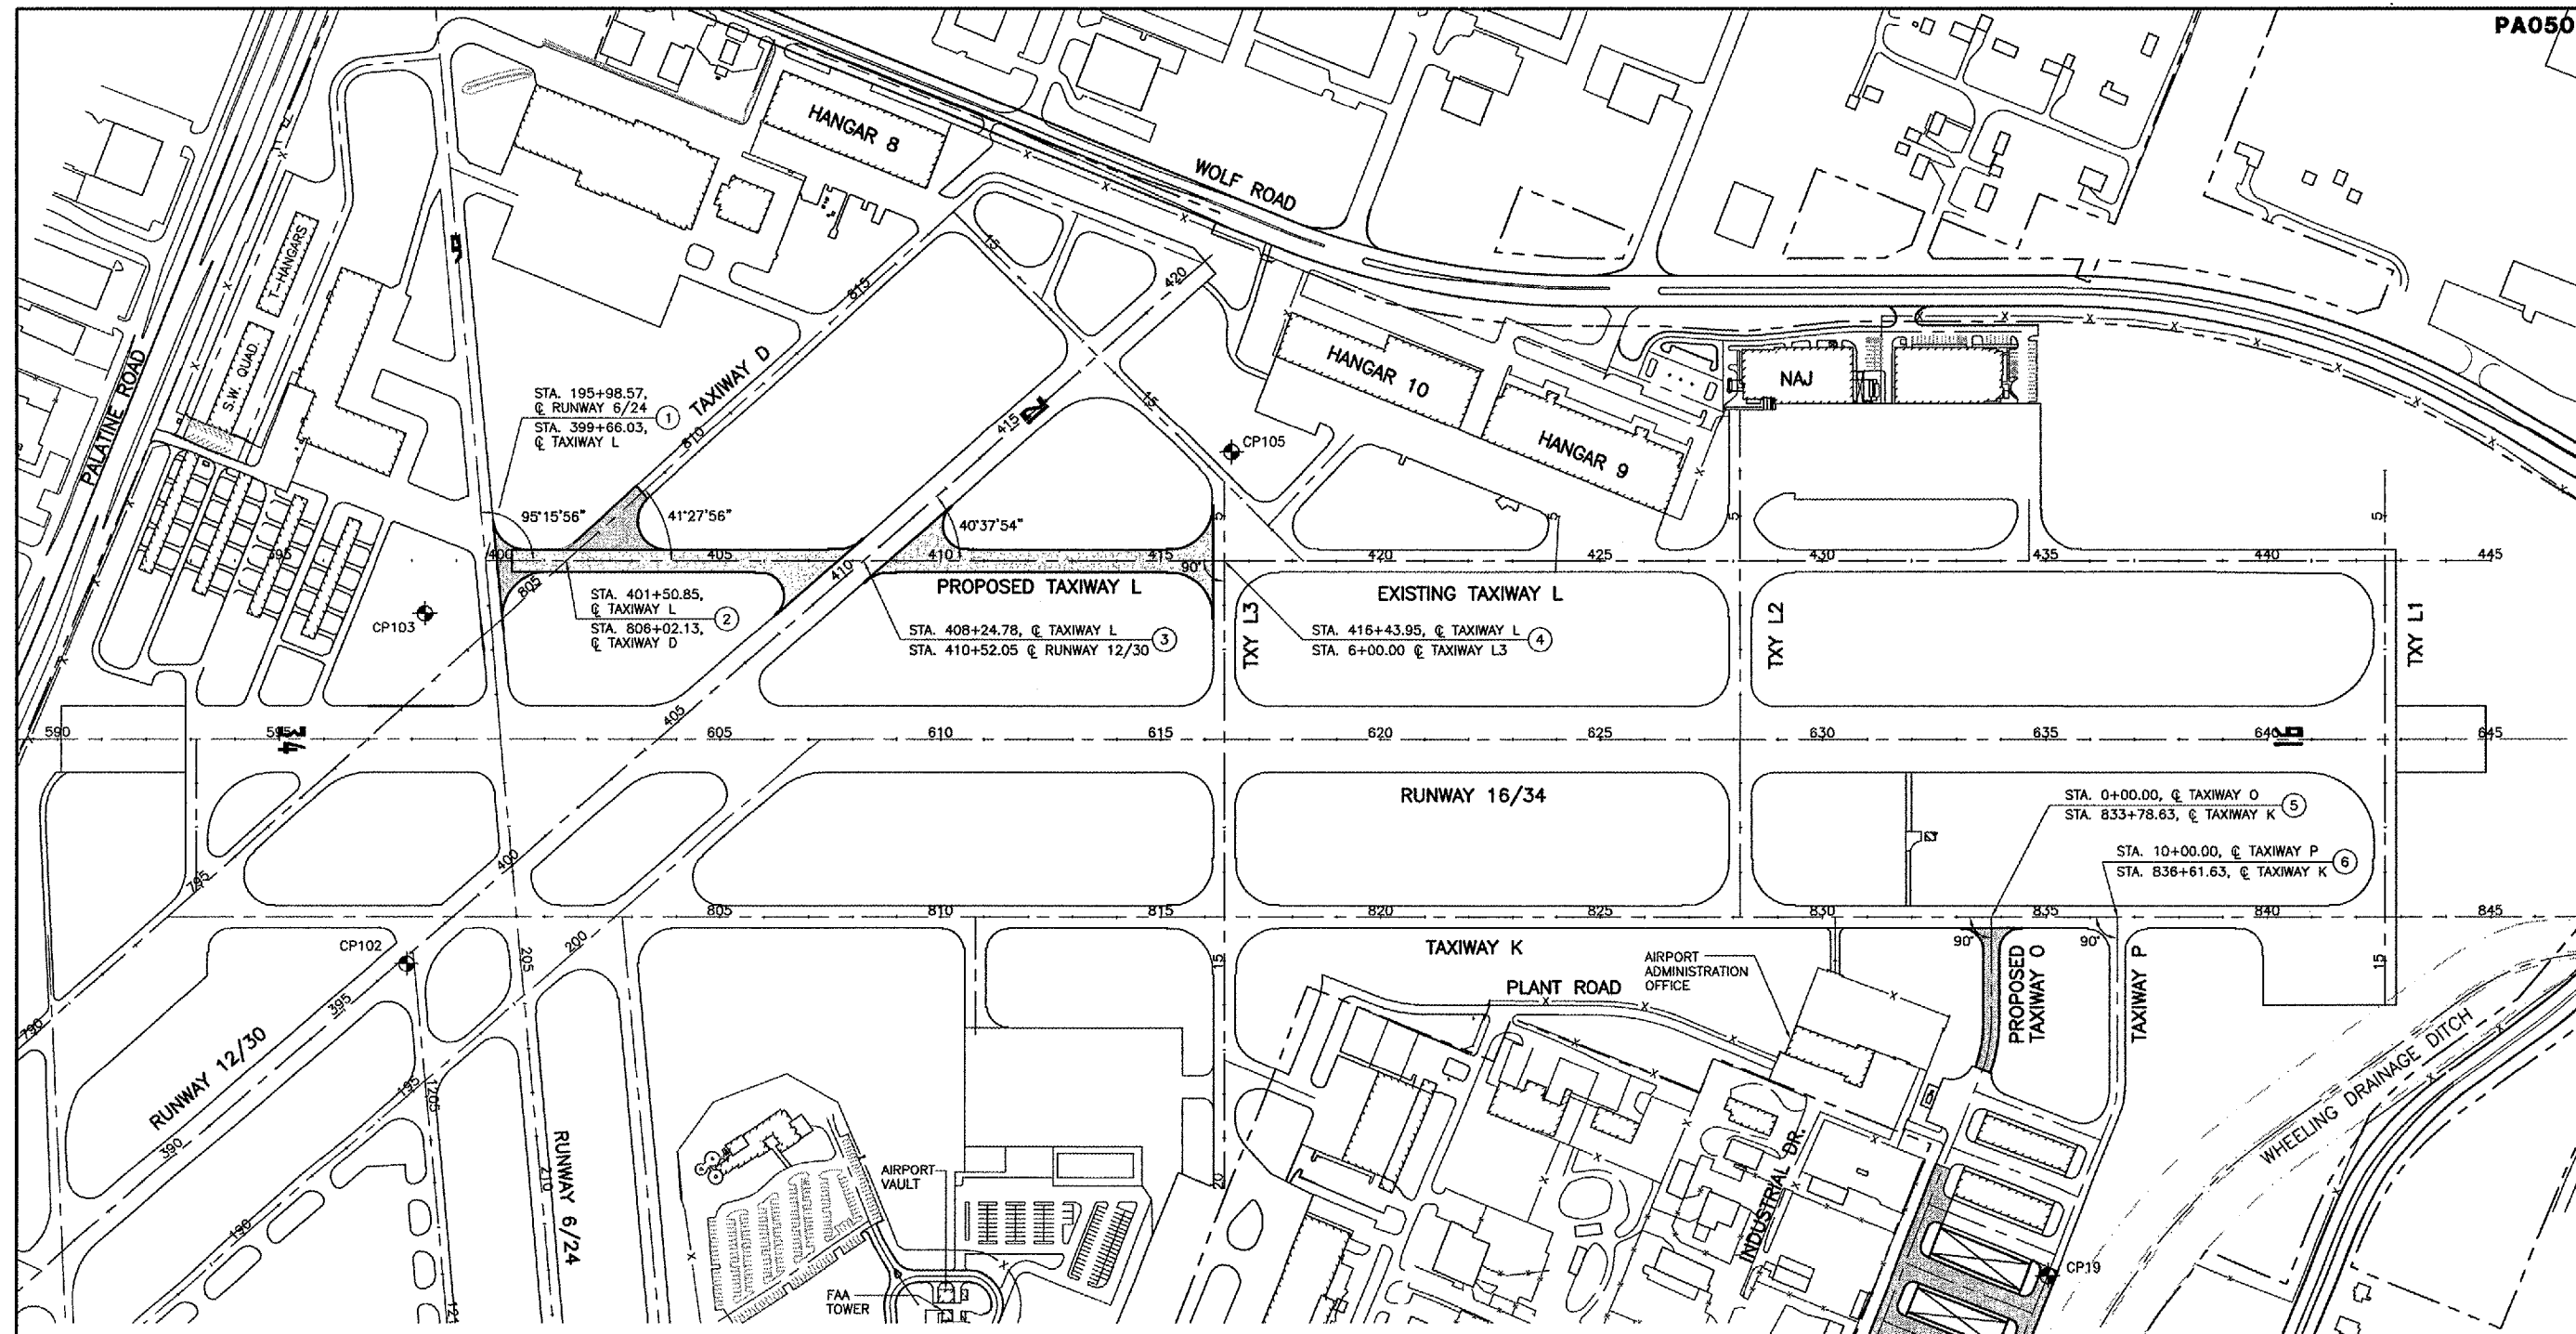


PA050

K:\Palwaukee\062907 Extend Txy L\Draw\Sheets\FILE: txy-site.dwg  
 LAYOUT: Layout1  
 UPDATE BY: msmejkal  
 SURVEY BOOK #  
 DATE: Thu 6/29/06 3:20pm  
 XREF DWG: tbcint.dwg  
 tb.dwg  
 taxiway-base.dwg

REVISIONS		
NUMBER	BY	DATE

 

HORIZONTAL CONTROL			
POINT	DESCRIPTION	NORTHING	EASTING
1	TAXIWAY L AND RUNWAY 6/24	1983608.51	616870.06
2	TAXIWAY L AND TAXIWAY D	1983780.25	616801.77
3	TAXIWAY L AND RUNWAY 12/30	1984406.50	616552.78
4	TAXIWAY L AND TAXIWAY L3	1985167.71	616250.12
5	TAXIWAY O AND TAXIWAY K	1987075.23	616352.63
6	TAXIWAY P AND TAXIWAY K	1987338.20	616248.05
7	END OF PAVEMENT TAXIWAY O	1987184.99	617594.13
8	END OF PAVEMENT TAXIWAY P	1987489.99	617594.14
CP102	CHISELED "X" ON P.C.C. PAVEMENT	1983778.63	617777.48
CP103	IRON ROD	1983525.08	617030.45
CP105	IRON ROD	1985094.27	616019.35
CP19	IRON ROD	1987490.43	617055.67
CP20	IRON PIPE	1987301.69	617486.34
CP1053	IRON ROD	1987393.61	617607.22

VERTICAL CONTROL		
POINT	DESCRIPTION	ELEVATION
CP102	CHISELED "X"	641.24
CP1053	IRON ROD	667.00

**LEGEND**

- NEW P.C.C. PAVEMENT
- NEW BITUMINOUS PAVEMENTS
- AIRPORT PROPERTY LINE
- EXISTING FENCE LINE

**PALWAUKEE MUNICIPAL AIRPORT  
 WHEELING/PROSPECT HEIGHTS, ILLINOIS**  
**SITE PLAN/PROJECT CONTROL PLAN**

© Copyright CMT, Inc.  
**CMT**  
 CRAWFORD, MURPHY & TILLY, INC.  
 CONSULTING ENGINEERS  
 License No. 184-000613

DESIGN BY: MJS  
 DRAWN BY: JRO  
 CHECKED BY:  
 APPROVED BY:  
 DATE: 06/29/06  
 JOB No: 06290-07  
 ILLINOIS PROJECT: PWK-3613  
 A.I.P. PROJECT: 3-17-0018-839  
 SHEET 3 OF 40 SHEETS