



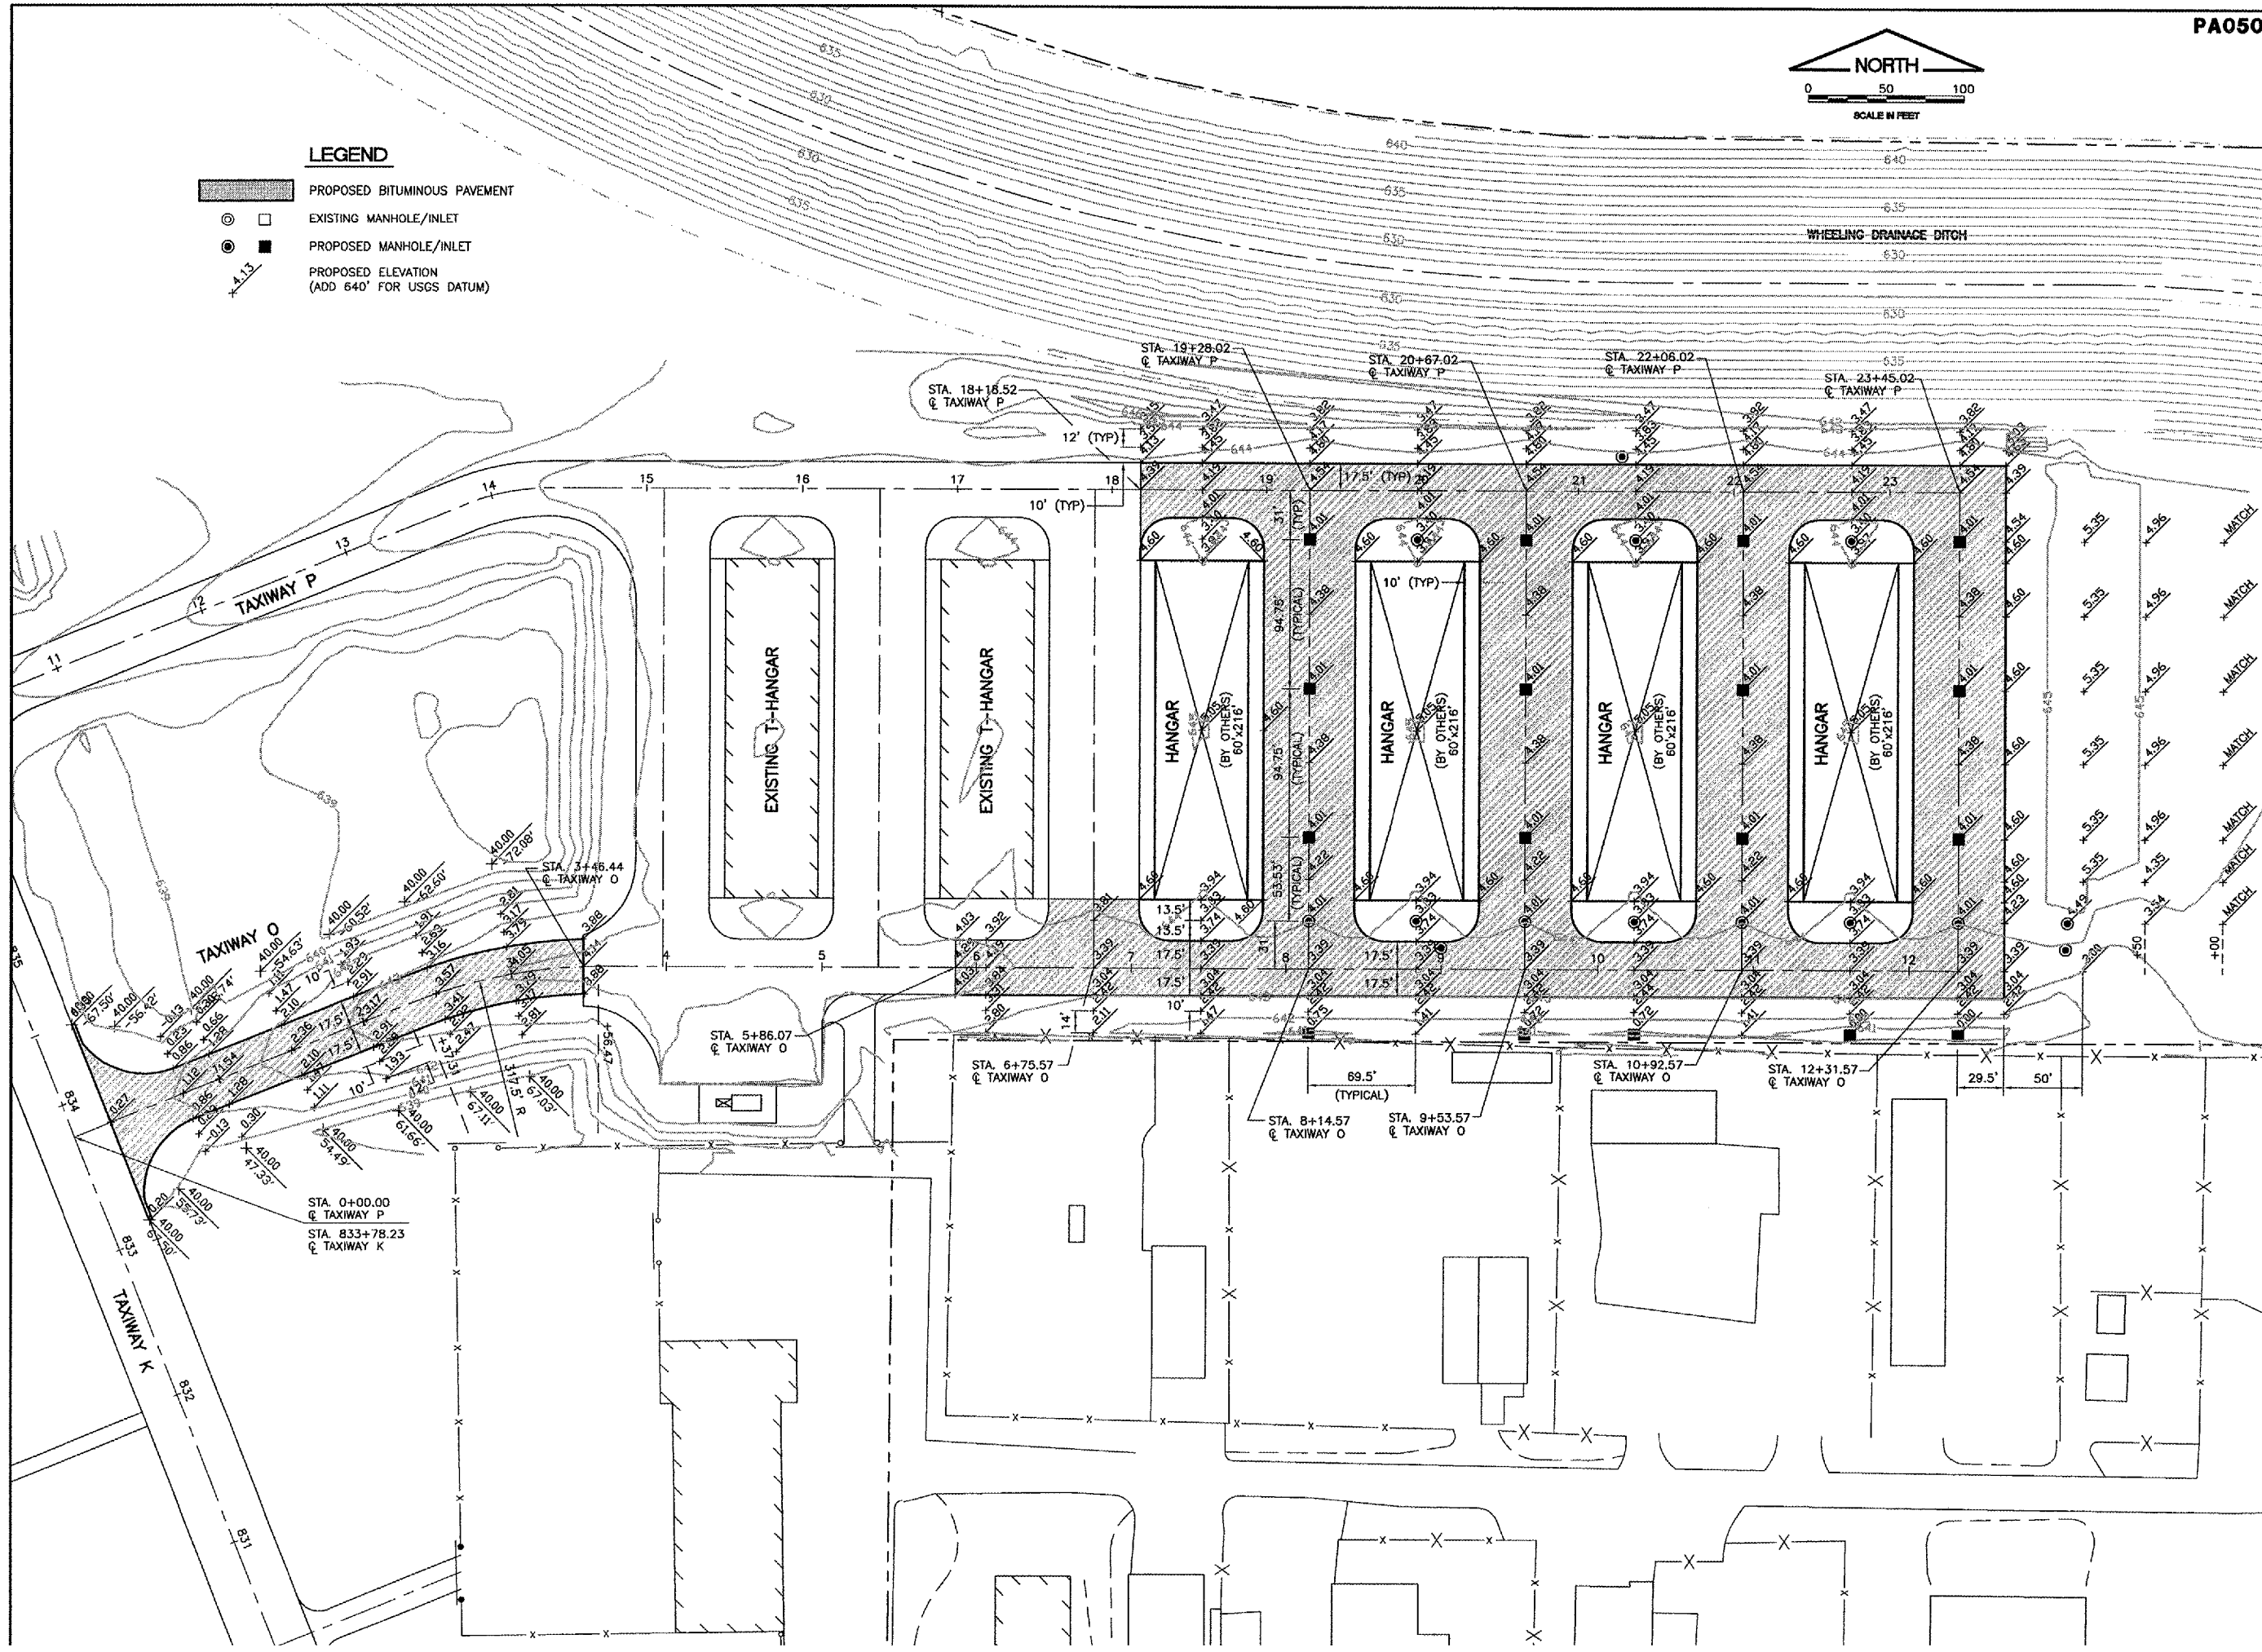

- LEGEND**
- PROPOSED BITUMINOUS PAVEMENT
 - EXISTING MANHOLE/INLET
 - PROPOSED MANHOLE/INLET
 - 1.13
PROPOSED ELEVATION
(ADD 640' FOR USGS DATUM)

REVISIONS

NUMBER	BY	DATE

 

**PALWAUKEE MUNICIPAL AIRPORT
 WHEELING/PROSPECT HEIGHTS, ILLINOIS**

**GRADING PLAN -
 NORTHEAST QUADRANT**

© Copyright, CMT, Inc.

CMT
 CRAWFORD, MARRY & TILLY, INC.
 CONSULTING ENGINEERS
 License No. 184-000613

DESIGN BY: MJS
 DRAWN BY: JRO
 CHECKED BY:
 APPROVED BY:
 DATE: 06/29/06
 JOB No: 06290-07
 ILLINOIS PROJECT: PWK-3613
 A.I.P. PROJECT: 3-17-0018-B39
 SHEET 16 OF 40 SHEETS