


7/13/2006 c:\peoria\0406\03\_03\draw\sheet\014\_pp\_1\_of\_3.dgn

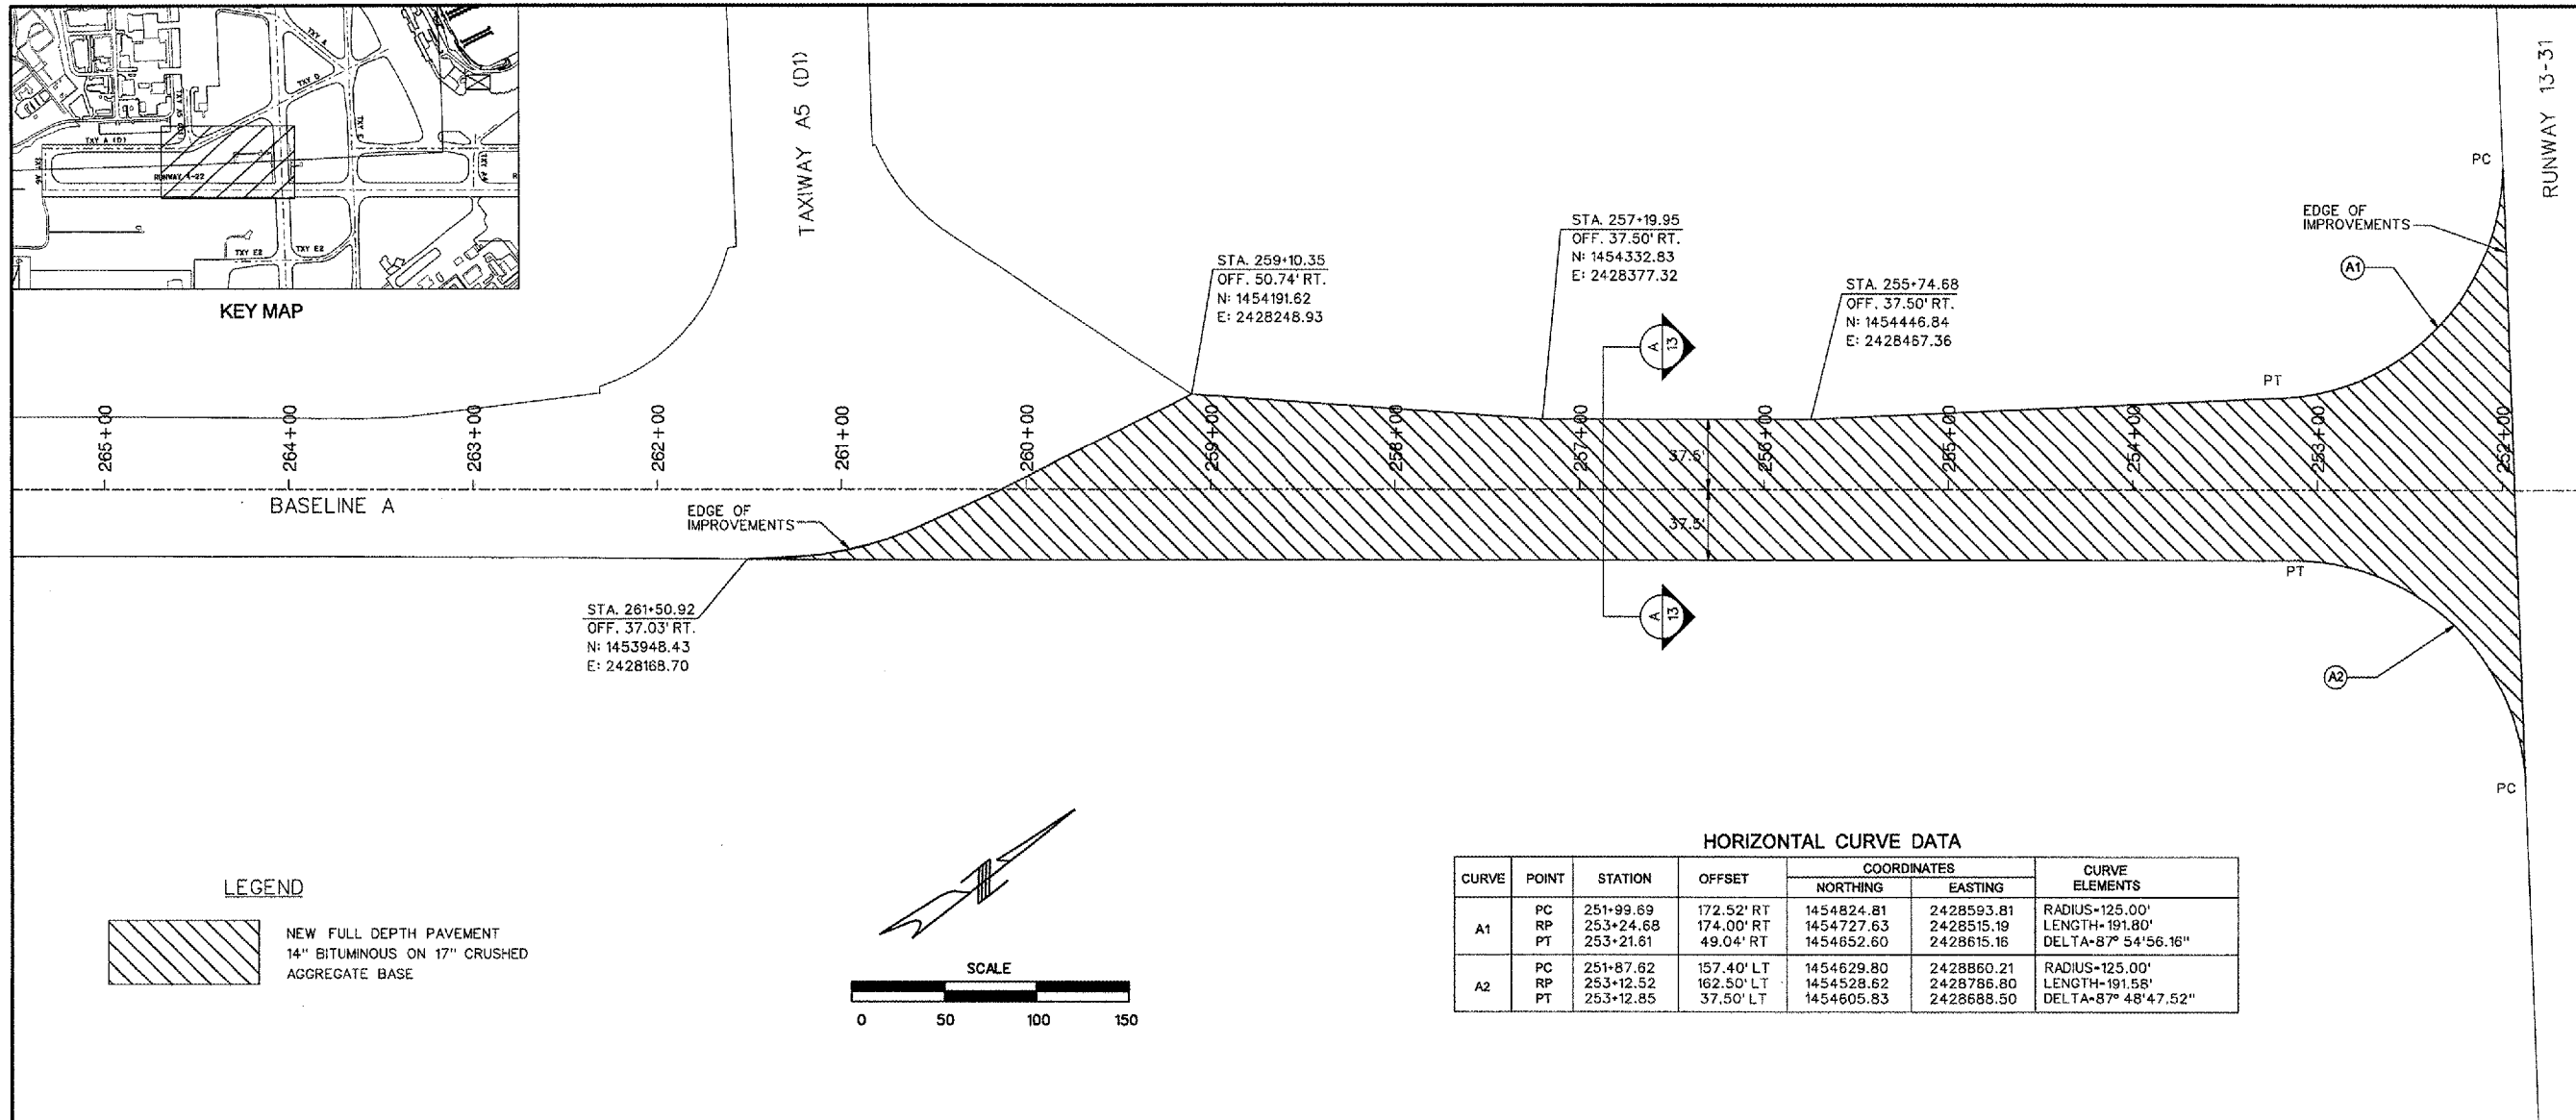

PE085


REVISIONS		
NUMBER	BY	DATE

0 1 2  
THIS BAR IS EQUAL TO 2"  
AT FULL SCALE (34X22).  
PLOT 1

MATCHLINE STA. 251+50

GREATER Peoria REGIONAL Airport

**RELOCATE TAXIWAYS A AND D FROM MID-FIELD INTERSECTION PHASE 2**

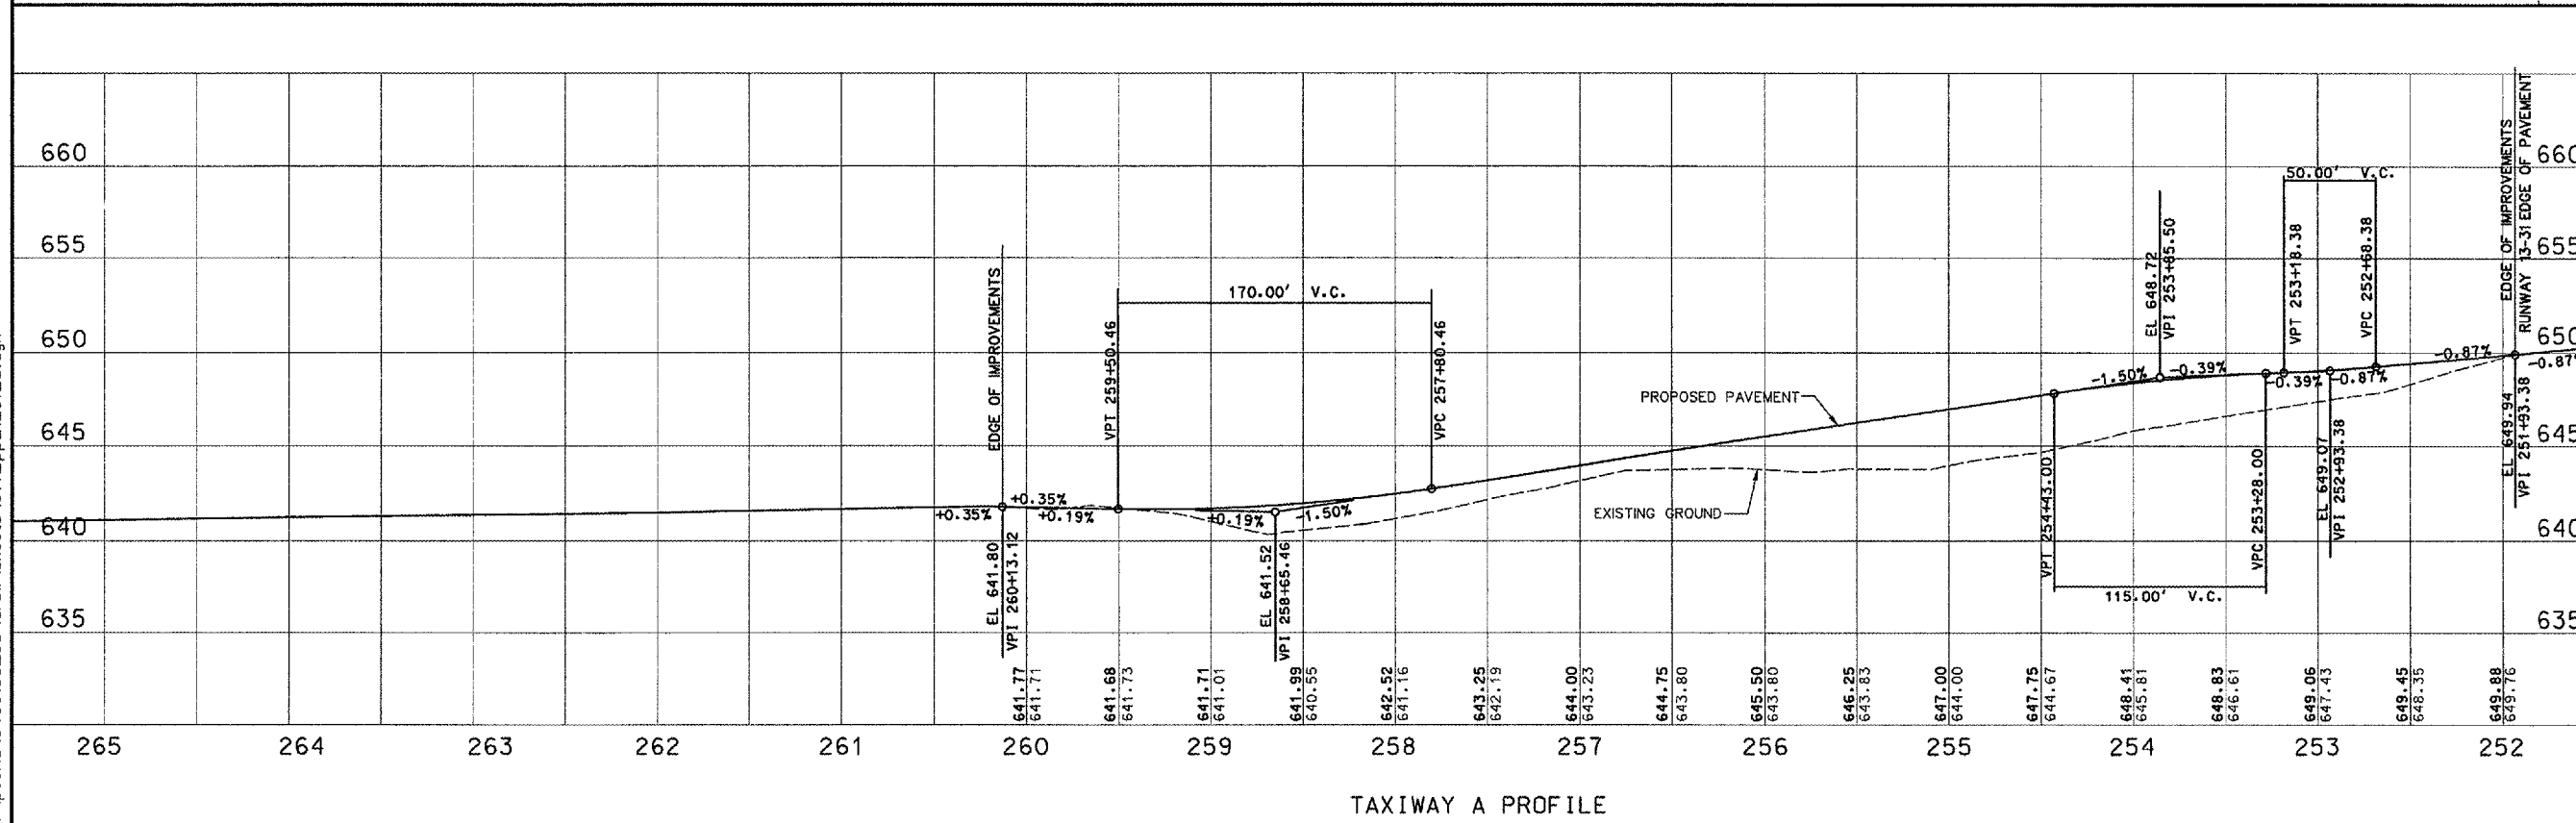

MATCHLINE STA. 251+50

CMT CRAWFORD, MURPHY & TILLY, INC. CONSULTING ENGINEERS

IL PROJECT: PIA-3616  
AIP PROJ: 3-17-0080-XX

FILE: ...014\_pp\_1\_of\_3.dgn

DESIGN BY: TCS

DRAWN BY: CAG

CHECKED BY: TCS

APPROVED BY: CET

DATE: MAY 12, 2006

JOB No: 04061-03-03

PLAN AND PROFILE SHEET 4 OF 5

SHEET 22 OF 107 SHEETS