
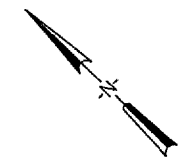


RUNWAY 13-31


STA 158+23.49  
MATCH EXISTING

Q1055

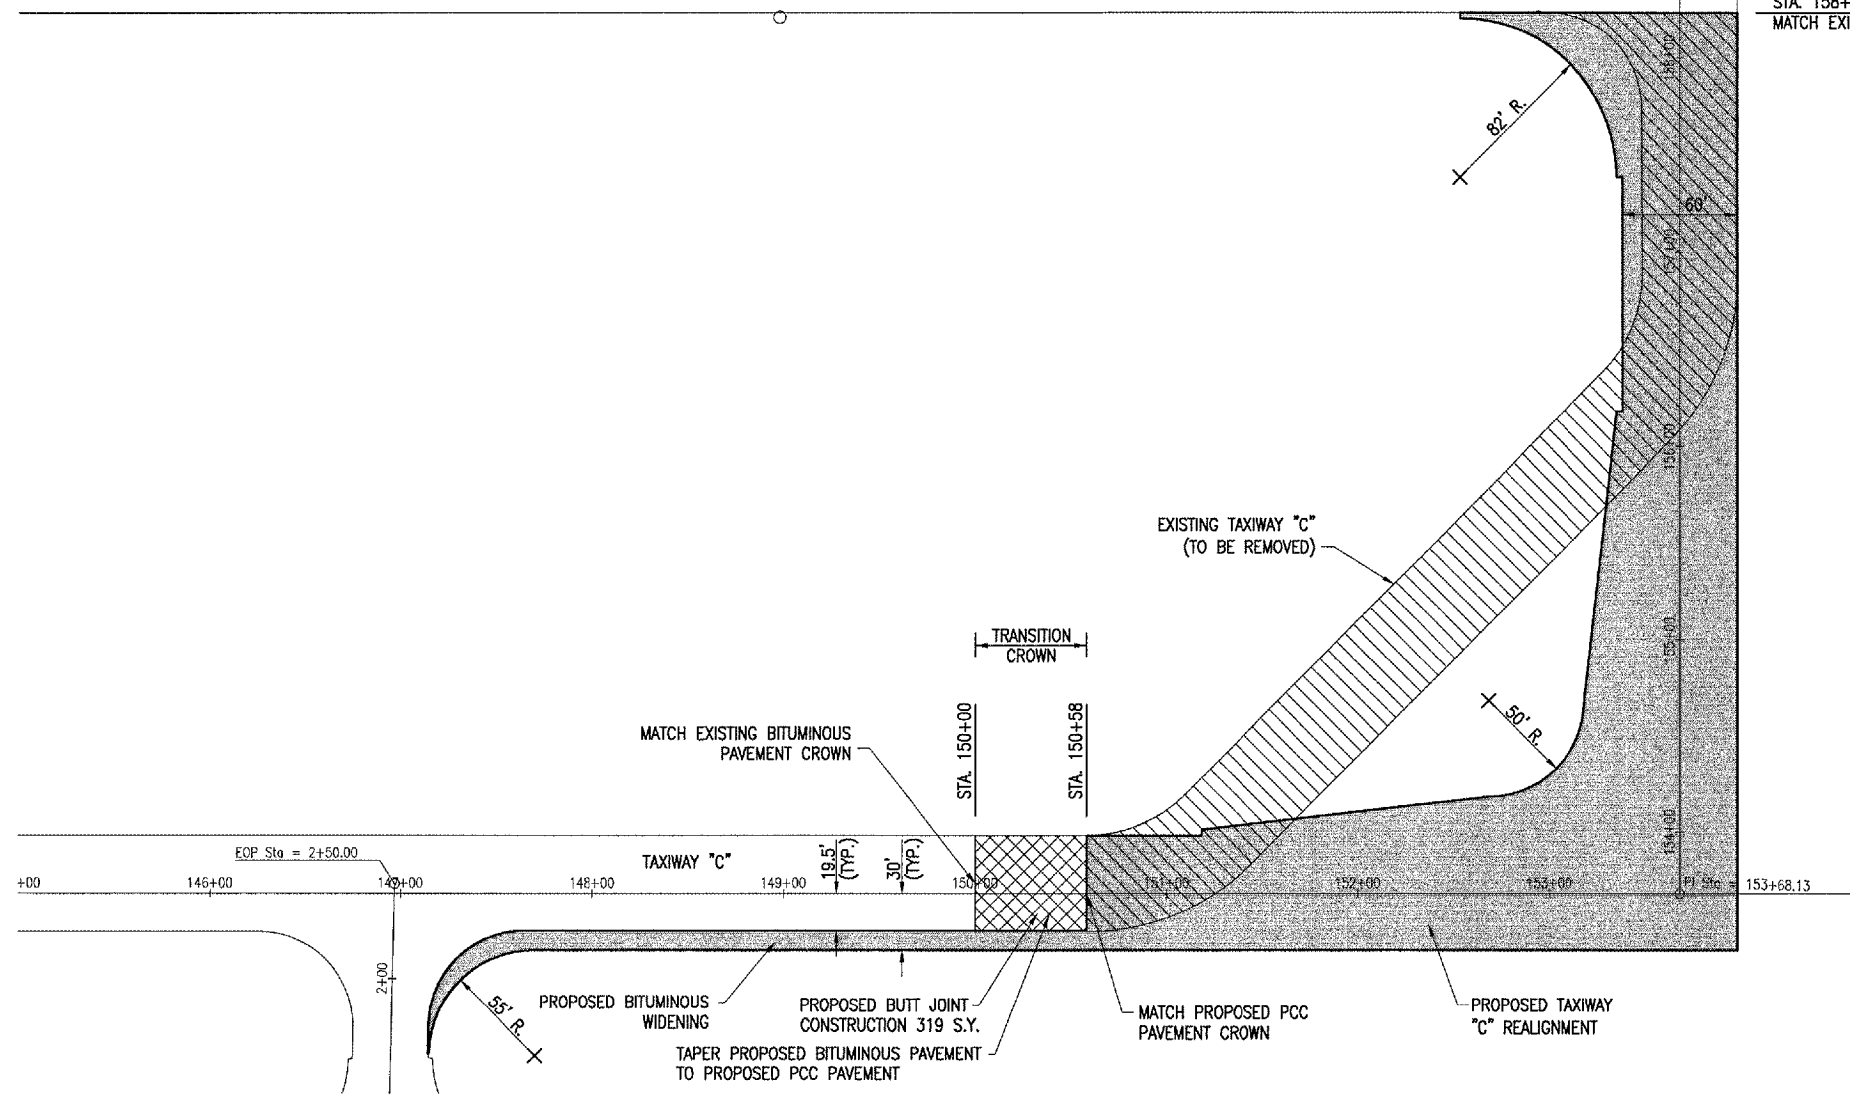

**LEGEND**

- EXISTING PAVEMENT
- EXISTING PAVEMENT (TO BE REMOVED)
- PROPOSED IMPROVEMENTS
- PROPOSED BUTT JOINT CONSTRUCTION

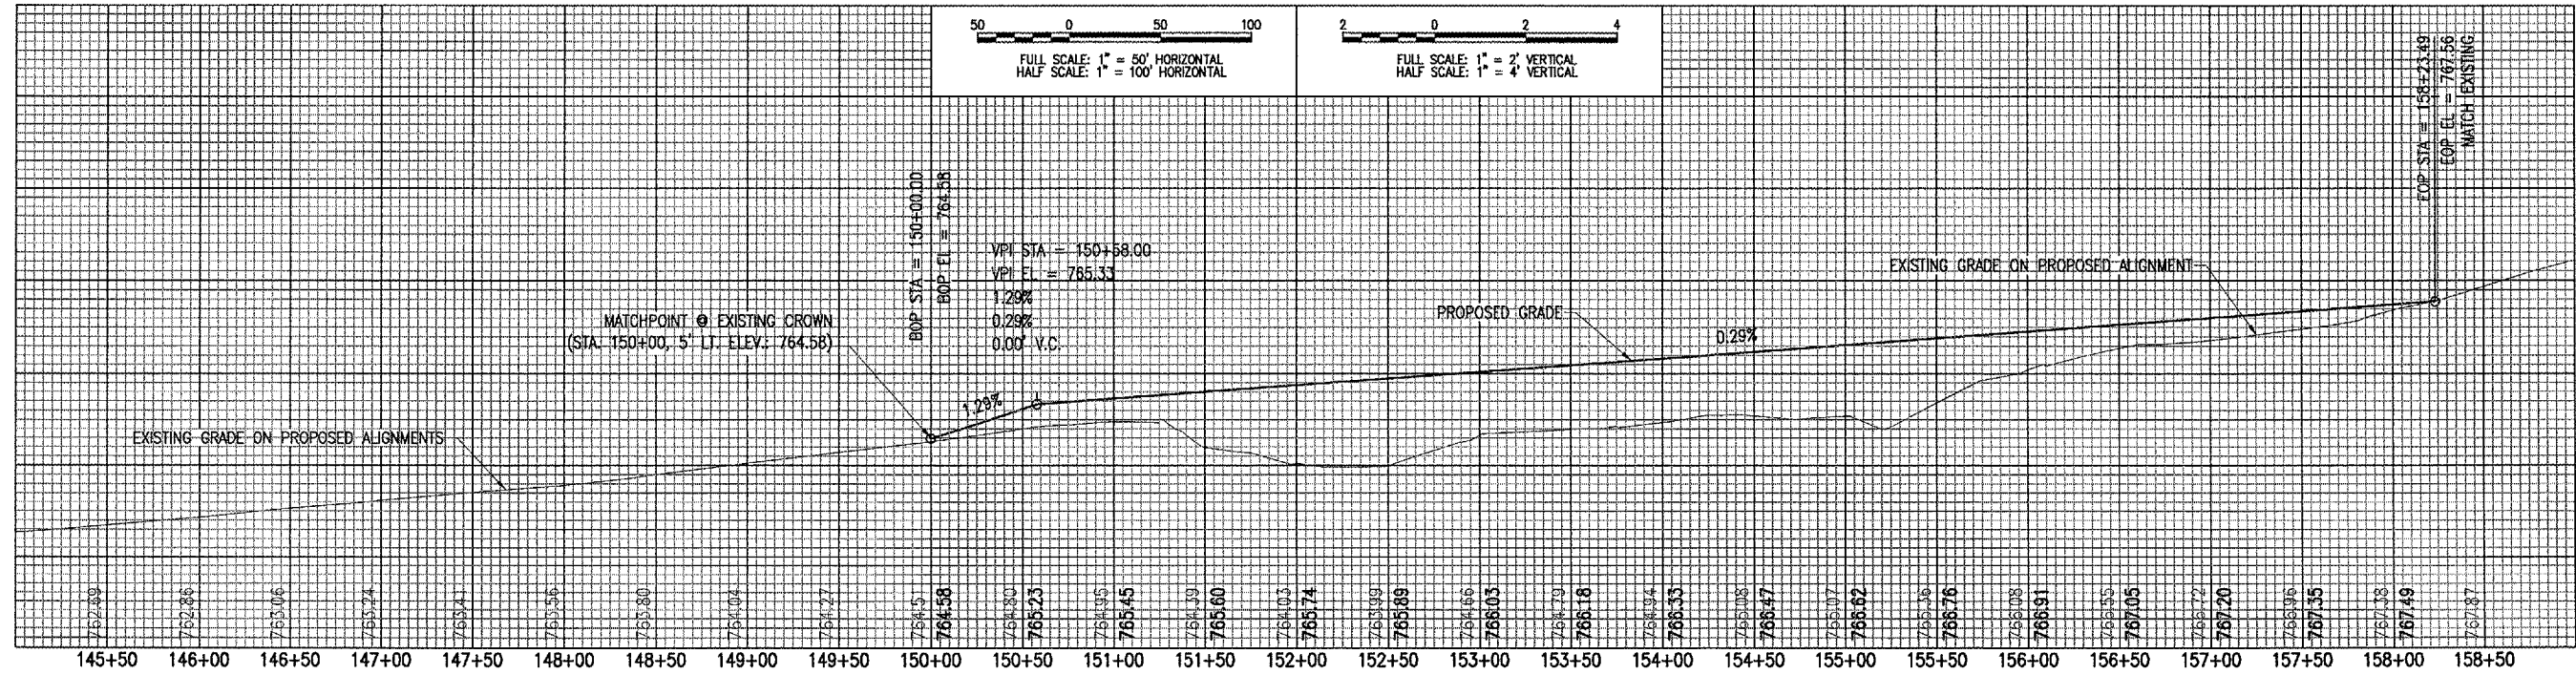

JUL 16 2006 9:57 PM RAW  
I:\AIRPORTS\QUINCY\824061\CD\AIRPORT\SHEETS\R-701RNP.DWG - PNP-TXIC

DATE	REVISION	BY

**QUINCY REGIONAL AIRPORT**  
**BALDWIN FIELD**  
**ADAMS COUNTY, ILLINOIS**

IL PROJ.: UIN-3338  
 A.I.P. PROJ.: 3-17-0085-XX

HEI Project No.	DATE	LAYOUT	RAW	BAK	RAW
824061\CD_0240	06/19/06	RAW	06/19/06	06/19/06	06/19/06
R-701RNP.DWG	06/19/06	BAK	06/19/06	06/19/06	06/19/06
Scale: 1" = 50'H & 1" = 2'V	06/19/06	RAW	06/19/06	06/19/06	06/19/06
Date: 06/19/06	06/19/06	RAW	06/19/06	06/19/06	06/19/06

**HANSON**  
 Hanson Professional Services Inc.  
 1525 South Sixth Street  
 Springfield, Illinois 62703-2886  
 Offices Nationwide

**REALIGN AND WIDEN TAXIWAY "C"**  
**PROPOSED**  
**PLAN AND PROFILE**