


F.A.P. RTE.	SECTION	COUNTY	TOTAL SHEETS	SHEET NO.
575	(8&14) R-3	WILL	390	41
STA. 710+00		TO STA. 715+00		
FED. ROAD DIST. NO.	ILLINOIS FED. AID PROJECT			
CONTRACT NO. 60961				

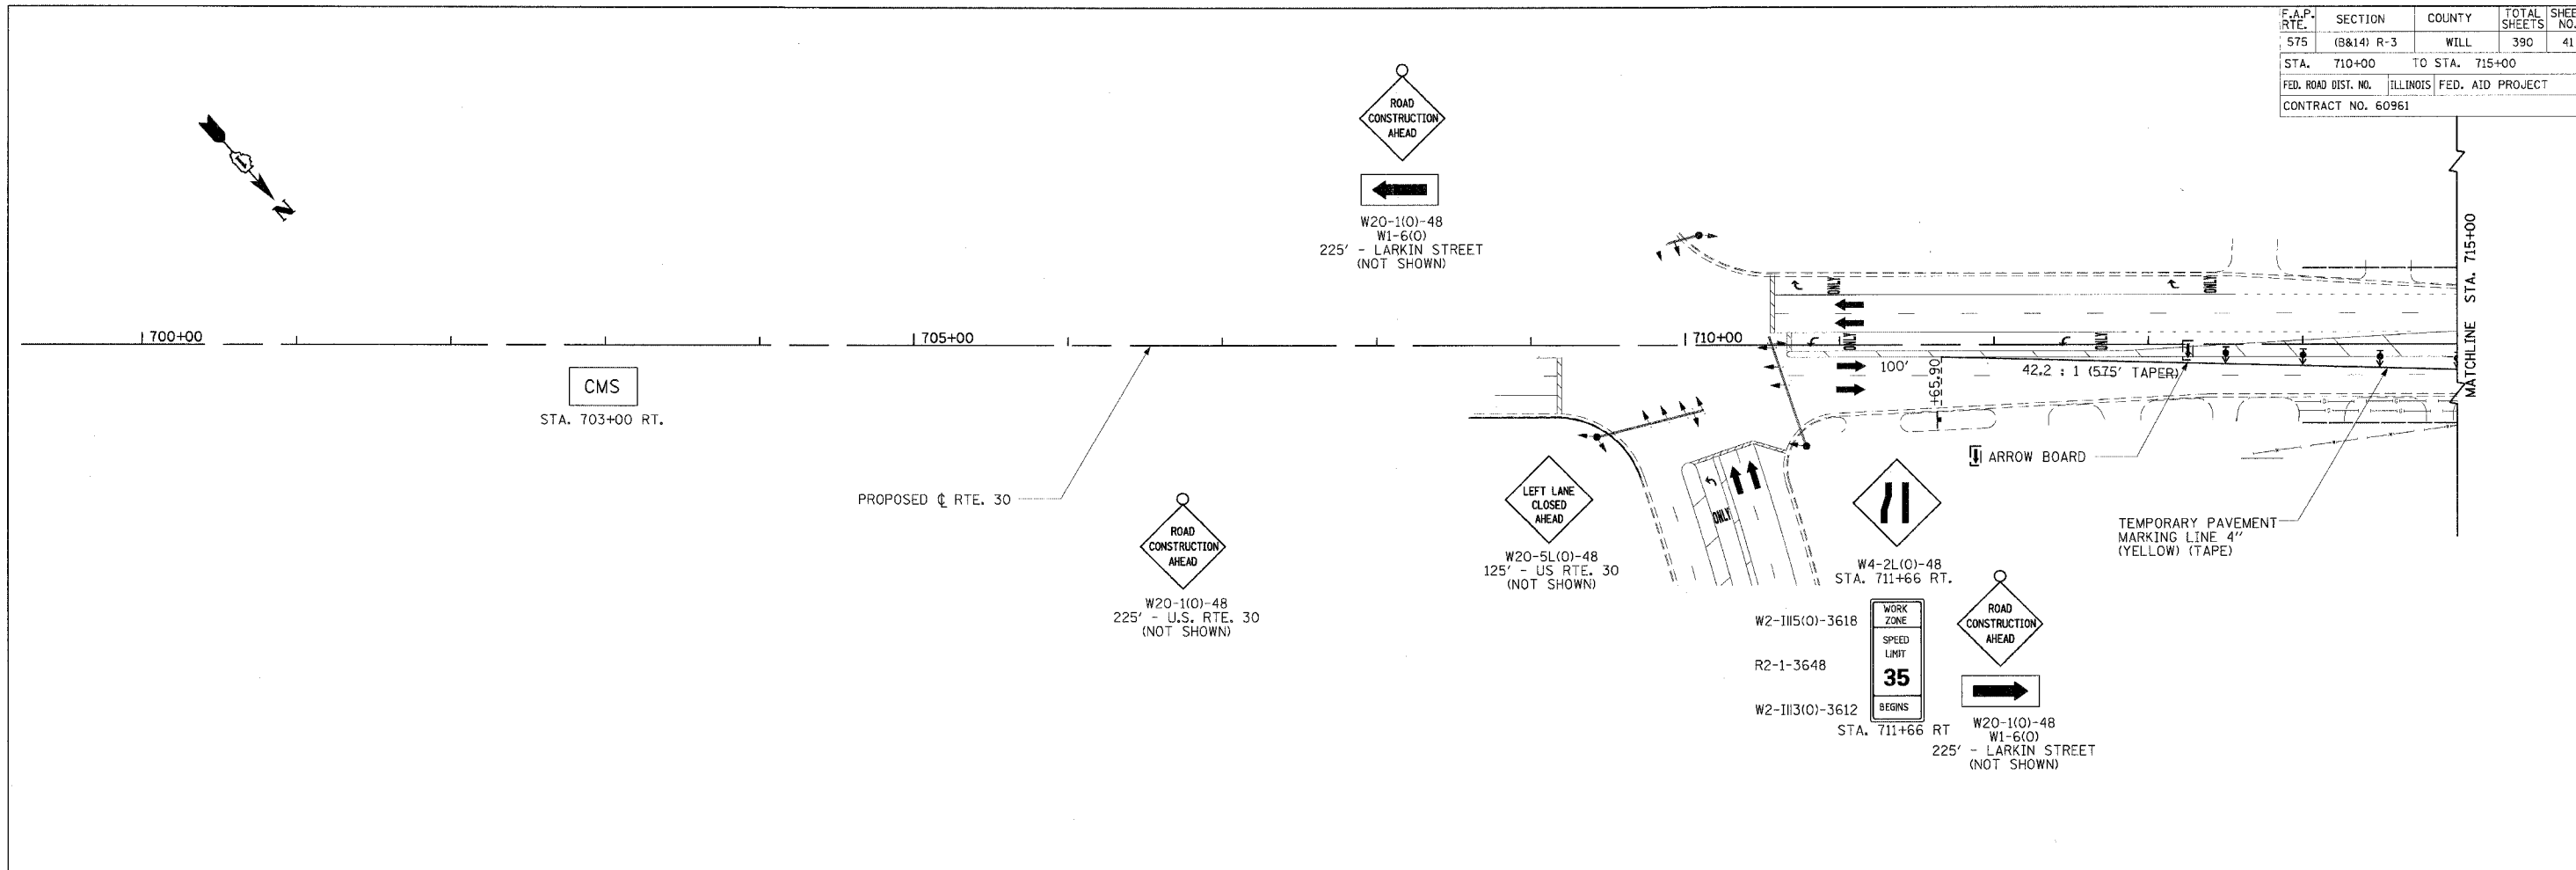

**STAGE 1A - MAJOR ITEMS OF WORK**

- INSTALL EROSION CONTROL DEVICES AS REQUIRED PRIOR TO BEGINING CONSTRUCTION ACTIVITY.
- SET UP STAGE 1A TRAFFIC CONTROL AT LOCATIONS SHOWN IN MOT PLANS.
- CONSTRUCT TEMPORARY PAVEMENT WIDENING FROM STA. 810+29.34, 28.00' RT. TO STA. 814+43.27, 32.00' RT. WORK TO BE COMPLETED UTILIZING TRAFFIC CONTROL STANDARD 701326
- REMOVE EXISTING RAISED MEDIAN FROM STA. 716+59.86 TO STA. 717+50.69 PATCH WITH TEMPORARY PAVEMENT.
- REMOVE EXISTING RAISED MEDIAN FROM STA. 812+78.98 TO STA. 818+43.35. PATCH WITH TEMPORARY PAVEMENT
- CONSTRUCT PROPOSED STORM SEWERS AND OUTLETS AT STA. 746+27.13 AND STA. 789+85.00. THE EXACT LOCATION OF THE WORK IS ILLUSTRATED IN THE STAGE 1A MOT AND DRAINAGE PLAN SHEETS. THE WORK SHALL BE COMPLETED UTILIZING TRAFFIC CONTROL STD 701201.

**STAGE 1A CONSTRUCTION NOTES**

1. CONSTRUCTION OF SIDE STREETS SHALL BE ALTERNATED TO PROVIDE LOCAL ACCESS TO RTE. 30.
2. SIDE STREET ACCESS SHALL BE MADE TO RTE. 30 BY CONSTRUCTING A TEMPORARY PAVEMENT (CROSS-OVER) TRANSITION FROM THE NEWLY CONSTRUCTED PAVEMENT TO THE EXISTING ROADWAY.
3. DRIVEWAYS SHALL BE "GAPPED" TO MAINTAIN ACCESS AT ALL TIMES. A TEMPORARY ACCESS SHALL BE CONSTRUCTED UNTIL THE PERMANENT DRIVEWAY PAVEMENT IS CONSTRUCTED. ACCESS SHALL BE PROVIDED TO RTE. 30 BY CONSTRUCTING A TEMPORARY PAVEMENT SURFACE FROM THE NEWLY CONSTRUCTED PAVEMENT TO THE EXISTING DRIVEWAY.
4. MAINTENANCE OF TRAFFIC FOR THE CONSTRUCTION OF THE TEMPORARY PAVEMENT WIDENING WILL UTILIZE TRAFFIC CONTROL AND PROTECTION, STD. 701326. THIS WILL INCLUDE STAGE 1A AND 1B. WIDENING.
5. MAINTENANCE OF TRAFFIC TO CONSTRUCT THE 1" POLYMERIZED LEVELING BINDER (MACHINE METHOD), SUPERPAVE IL-4.75, N50 WILL UTILIZE TRAFFIC CONTROL AND PROTECTION, STD. 701306.

**TEMPORARY PAVEMENT MARKINGS**

4" LINE YELLOW TAPE, TYPE III 334 L.F.

**PAVEMENT MARKINGS REMOVAL**

NONE THIS SHEET

**TEMPORARY PAVEMENT**

NONE THIS SHEET

REVISIONS	
NAME	DATE

ILLINOIS DEPARTMENT OF TRANSPORTATION  
**SUGGESTED MAINTENANCE OF TRAFFIC PLAN STAGE 1A**  
 SHEET 7 OF 26  
 SCALE: VERT. NONE  
 HORIZ. 1"=50'  
 DATE: 3/1/05  
 DRAWN BY: SNH  
 CHECKED BY: SBP



I:\Mot0006602\Drawings\Sheets\mot1a\_0.dgn