


F.A.P. RTE.	SECTION	COUNTY	TOTAL SHEETS	SHEET NO.
575	(B&14) R-3	WILL.	390	49
STA. 710+00		TO STA. 715+00		
FED. ROAD DIST. NO.		ILLINOIS FED. AID PROJECT		
CONTRACT NO. 60961				

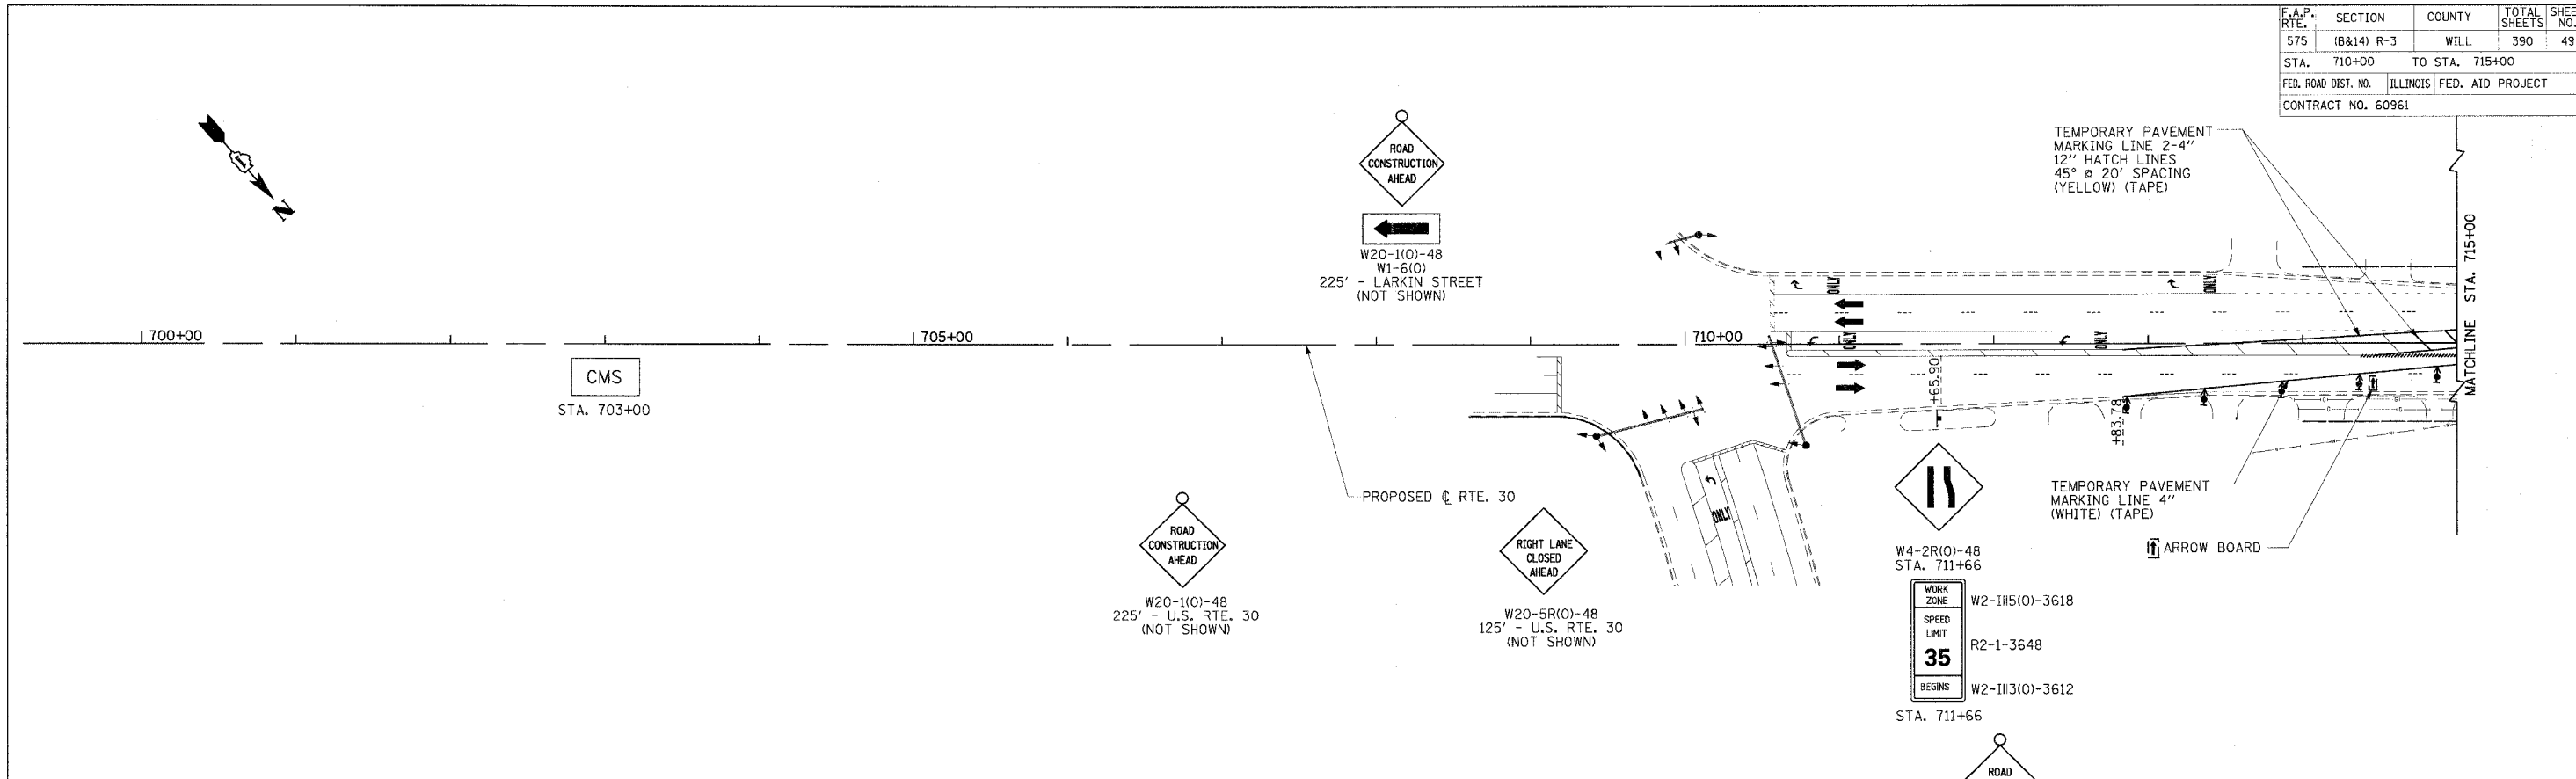

**STAGE 2 - MAJOR ITEMS OF WORK**

- SET UP STAGE 2 TRAFFIC CONTROL AND TEMPORARY PRE-TIMED SIGNAL PHASING AT CATON FARM AND HENNEPIN. MAINTAIN ACCESS AT CATON FARM AND HENNEPIN.
- PLACE EROSION CONTROL.
- PLACE DETOUR 1 FOR CONSTRUCTION OF LENESE ST.
- CONSTRUCT TEMPORARY AGGREGATE SHOULDER ADJACENT TO MEDIAN SIDE OF COMPLETED STAGE 1 PAVEMENT. WORK TO BE COMPLETED PRIOR TO OPENING THE COMPLETED STAGE 1 PAVEMENT TO TRAFFIC.
- SET UP TRAFFIC CONTROL DEVICES THROUGH THE ROADWAY SECTION WITHIN THE PROJECT LIMITS UTILIZING ELEMENTS OF TRAFFIC CONTROL STANDARDS 701422, 701423 701601, AND 701606 AS SHOWN ON THE SUGGESTED MAINTENANCE OF TRAFFIC PLANS.
- REMOVE EXISTING PAVEMENT, TEMPORARY PAVEMENT WIDENING AND LEVELING BINDER RIGHT OF CENTERLINE.
- CONSTRUCT RETAINING WALL AT STA. 728+50 TO 734+40 (RT).
- CONSTRUCT UPSTREAM HALF OF BOX CULVERT AT STA. 721+00.
- CONSTRUCT SEWERS, SUBGRADE, PAVEMENTS WITHOUT BITUMINOUS SURFACE COURSE AND CURB AND GUTTERS RIGHT OF CENTERLINE.
- CONSTRUCT GUARDRAILS.
- PLACE LANDSCAPING.

**STAGE 2 CONSTRUCTION NOTES**

1. CONSTRUCTION OF SIDE STREET SHALL BE ALTERNATED TO PROVIDE LOCAL ACCESS TO RTE. 30.
2. SIDE STREET ACCESS SHALL BE MADE TO RTE. 30 BY CONSTRUCTING A TEMPORARY PAVEMENT TRANSITION FROM THE NEWLY CONSTRUCTED PAVEMENT TO THE EXISTING ROADWAY.
3. DRIVEWAYS SHALL BE "GAPPED" TO MAINTAIN ACCESS AT ALL TIMES. A TEMPORARY ACCESS SHALL BE CONSTRUCTED UNTIL THE PERMANENT PAVEMENT IS CONSTRUCTED. ACCESS SHALL BE PROVIDED TO RTE. 30 BY CONSTRUCTING A TEMPORARY PAVEMENT SURFACE FROM THE NEWLY CONSTRUCTED PAVEMENT TO THE EXISTING ROADWAY

**TEMPORARY PAVEMENT MARKINGS**

4" LINE WHITE TAPE, TYPE III	217 L.F.
4" LINE YELLOW TAPE, TYPE III	539 L.F.
12" HATCH YELLOW TAPE, TYPE III	28 L.F.

**PAVEMENT MARKINGS REMOVAL**

4" EXISTING	39 L.F.
WORKZONE STAGE 1B	447.5 S.F.

**TEMPORARY PAVEMENT**

NONE THIS SHEET

REVISIONS	
NAME	DATE

ILLINOIS DEPARTMENT OF TRANSPORTATION

**SUGGESTED MAINTENANCE OF TRAFFIC PLAN STAGE 2**

SHEET 15 OF 26

SCALE: VERT. NONE  
 HORIZ. 1"=50'  
 DATE: 3/1/05  
 DRAWN BY: SNH  
 CHECKED BY: SBP



I:\dca\0006602\draw\blisheets\m02\_0.dgn