


F.A.P. RTE.	SECTION	COUNTY	TOTAL SHEETS	SHEET NO.
575	(B&I4) R-3	WILL.	390	54
STA. 710+00		TO STA. 715+00		
FED. ROAD DIST. NO.		ILLINOIS FED. AID PROJECT		
CONTRACT NO. 60961				

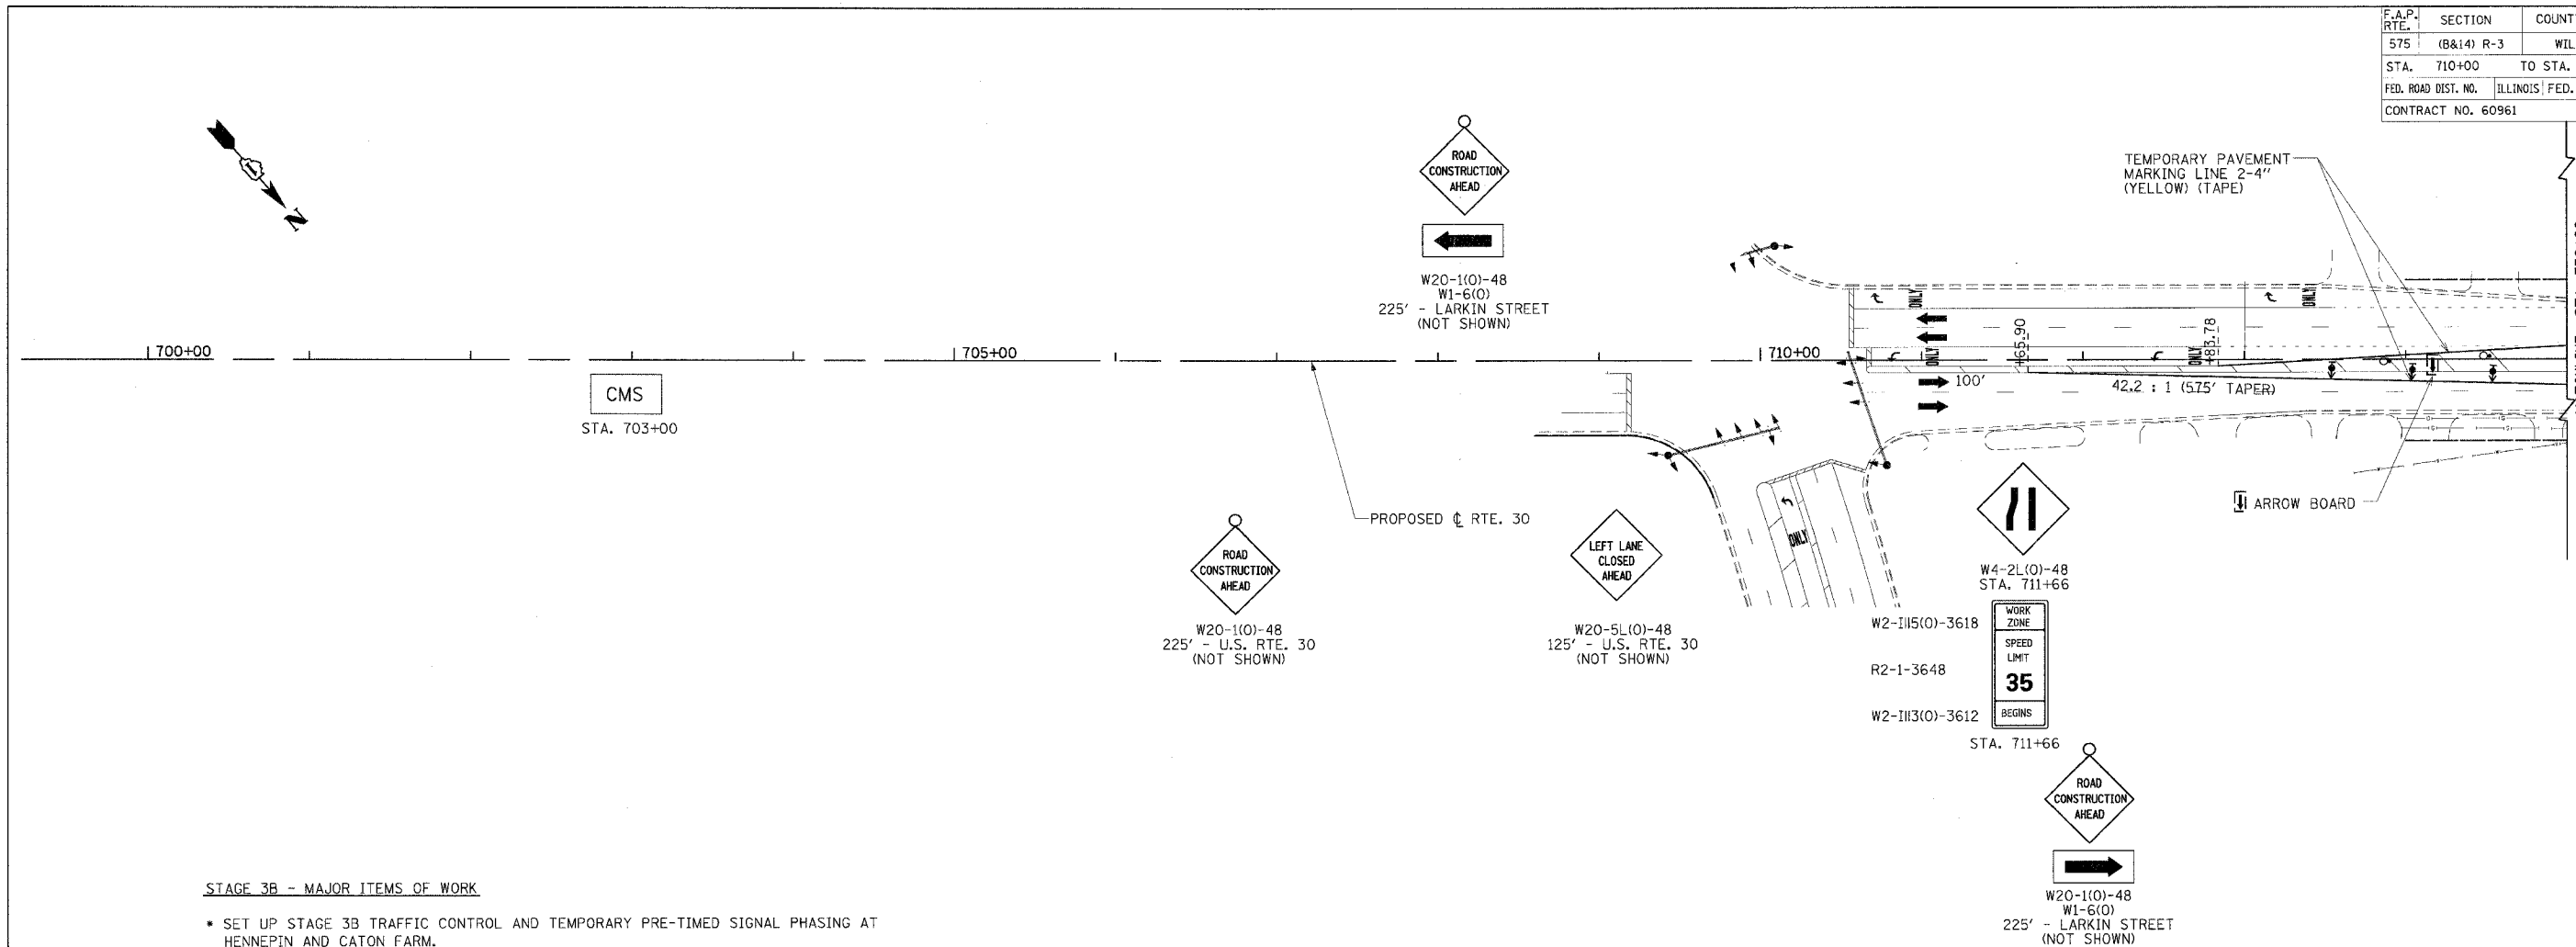

**STAGE 3B - MAJOR ITEMS OF WORK**

- SET UP STAGE 3B TRAFFIC CONTROL AND TEMPORARY PRE-TIMED SIGNAL PHASING AT HENNEPIN AND CATON FARM.
- MAINTAIN EROSION CONTROL.
- CONSTRUCT CENTER PAVEMENT LANE WITHOUT BITUMINOUS SURFACE COURSE (FLUSH MEDIAN).
- CONSTRUCT CHANNELIZING ISLANDS AT KELLOGG AND FLOWER INTERSECTION.
- CONSTRUCT RAISED MEDIAN AT STA. 812+36.64 TO STA. 818+43.35

**STAGE 3B CONSTRUCTION NOTES**

1. SIDE STREET ACCESS SHALL BE MADE TO RTE. 30 BY CONSTRUCTING A TEMPORARY PAVEMENT TRANSITION FROM THE NEWLY CONSTRUCTED PAVEMENT TO THE EXISTING ROADWAY.
2. DRIVEWAYS SHALL BE "GAPPED" TO MAINTAIN ACCESS AT ALL TIMES. A TEMPORARY ACCESS SHALL BE CONSTRUCTED UNTIL THE PERMANENT PAVEMENT IS CONSTRUCTED. ACCESS SHALL BE PROVIDED TO RTE. 30 BY CONSTRUCTING A TEMPORARY PAVEMENT SURFACE FROM THE NEWLY CONSTRUCTED PAVEMENT TO THE EXISTING DRIVEWAY.

**TEMPORARY PAVEMENT MARKINGS**

4" LINE YELLOW TAPE, TYPE III 1101 L.F.

**PAVEMENT MARKINGS REMOVAL**

WORKZONE STAGE 2A 276 S.F.

**TEMPORARY PAVEMENT**

NONE THIS SHEET

REVISIONS	
NAME	DATE

ILLINOIS DEPARTMENT OF TRANSPORTATION

**SUGGESTED MAINTENANCE OF TRAFFIC PLAN STAGE 3B**

SHEET 20 OF 26

SCALE: VERT. NONE  
HORIZ. 1"=50'  
DATE: 3/1/05

DRAWN BY: SNH  
CHECKED BY: SBP

