


*REF:edr03

CONTRACT NO.				
F.A.P. RYE:	SECTION	COUNTY	TOTAL SHEETS	SHEET NO.
575	*	WILL	143	31
STA.		TO STA.		
FED. ROAD DIST. NO.		ILLINOIS FED. AID PROJECT		
*14-B-R-1 & 15N-3		62098		

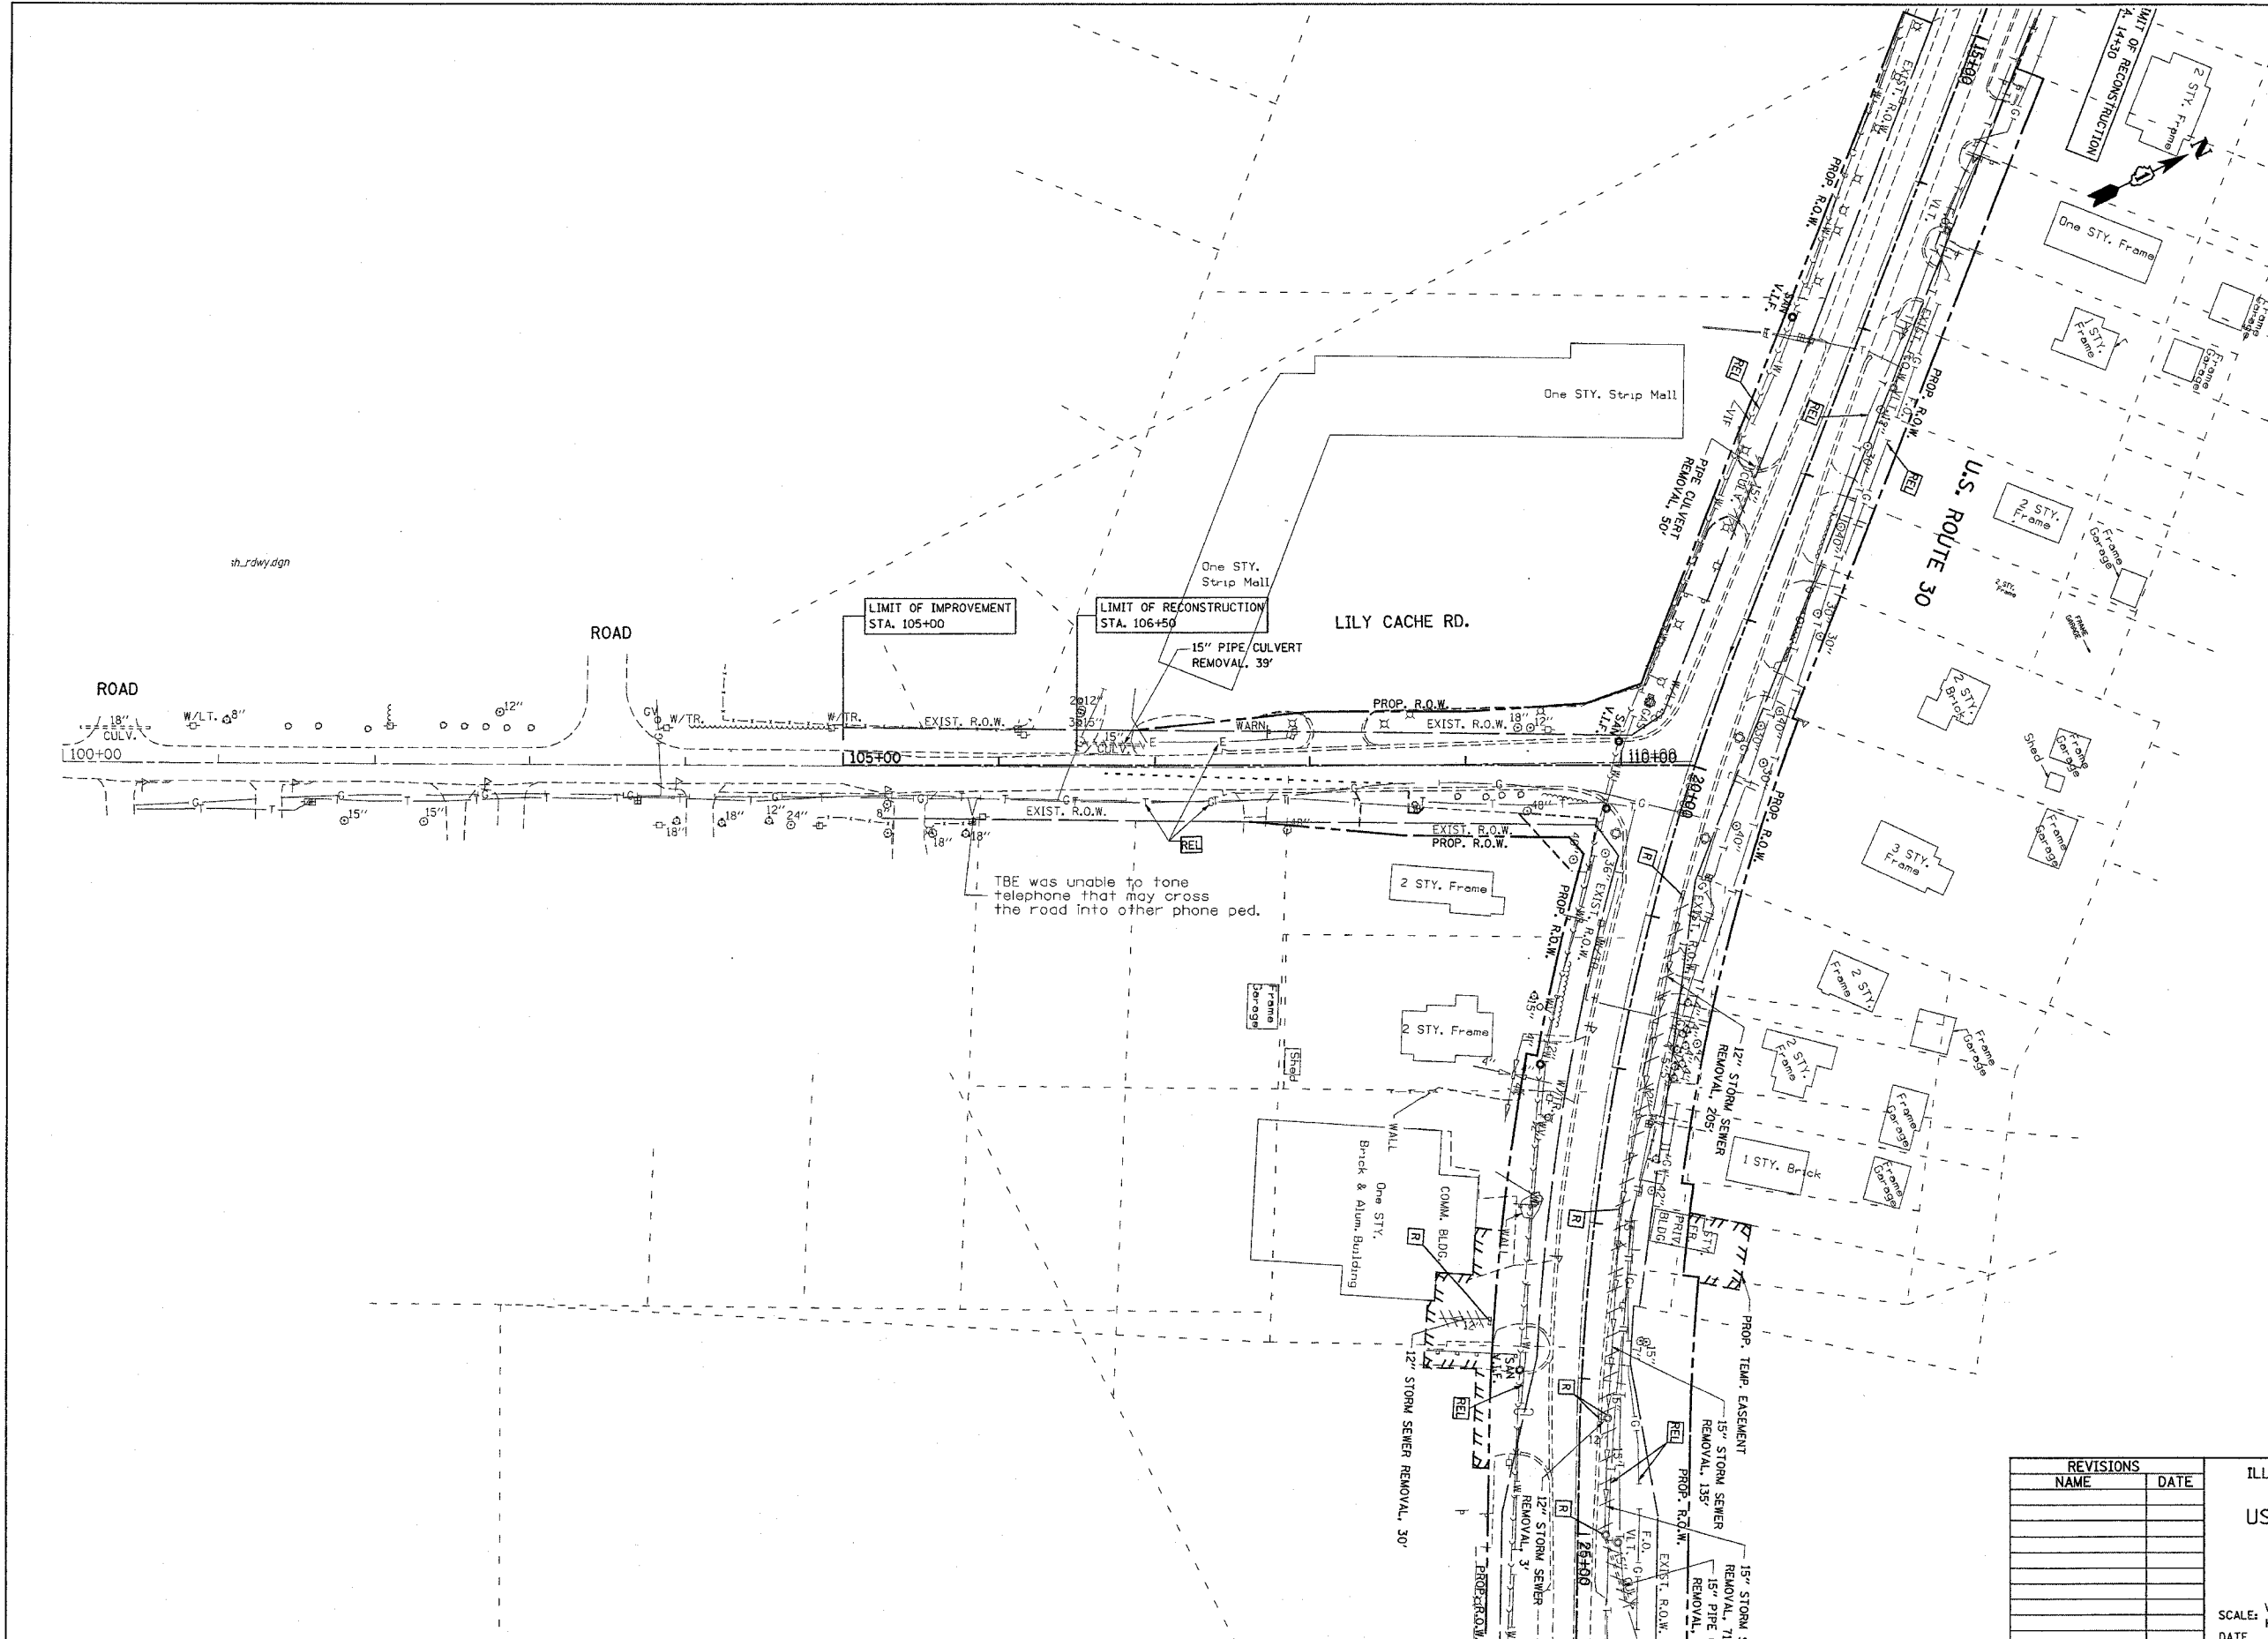

TBE was unable to tone telephone that may cross the road into other phone ped.

REVISIONS	
NAME	DATE

ILLINOIS DEPARTMENT OF TRANSPORTATION
 US RTE 30 @ LILY CACHE ROAD
 EXISTING DRAINAGE & UTILITY PLAN

SCALE: VERT. 1:50
 HORIZ. DATE

DRAWN BY
 CHECKED BY

PLOT DATE = 5/28/2005
 FILE NAME = c:\projects\42701\h_rdw.dgn
 PLOT SCALE = 1/4" = 1' IN.
 REFERENCE = BREF