


\*REF-adr01  
\*REF-adr02

CONTRACT NO.

F.A.P. RTE.	SECTION	COUNTY	TOTAL SHEETS	SHEET NO.
575	*	WILL	143	32
STA.		TO STA.		
FED. ROAD DIST. NO.		ILLINOIS FED. AID PROJECT		

62098  
\* 14-B-R-1 & 15N-3

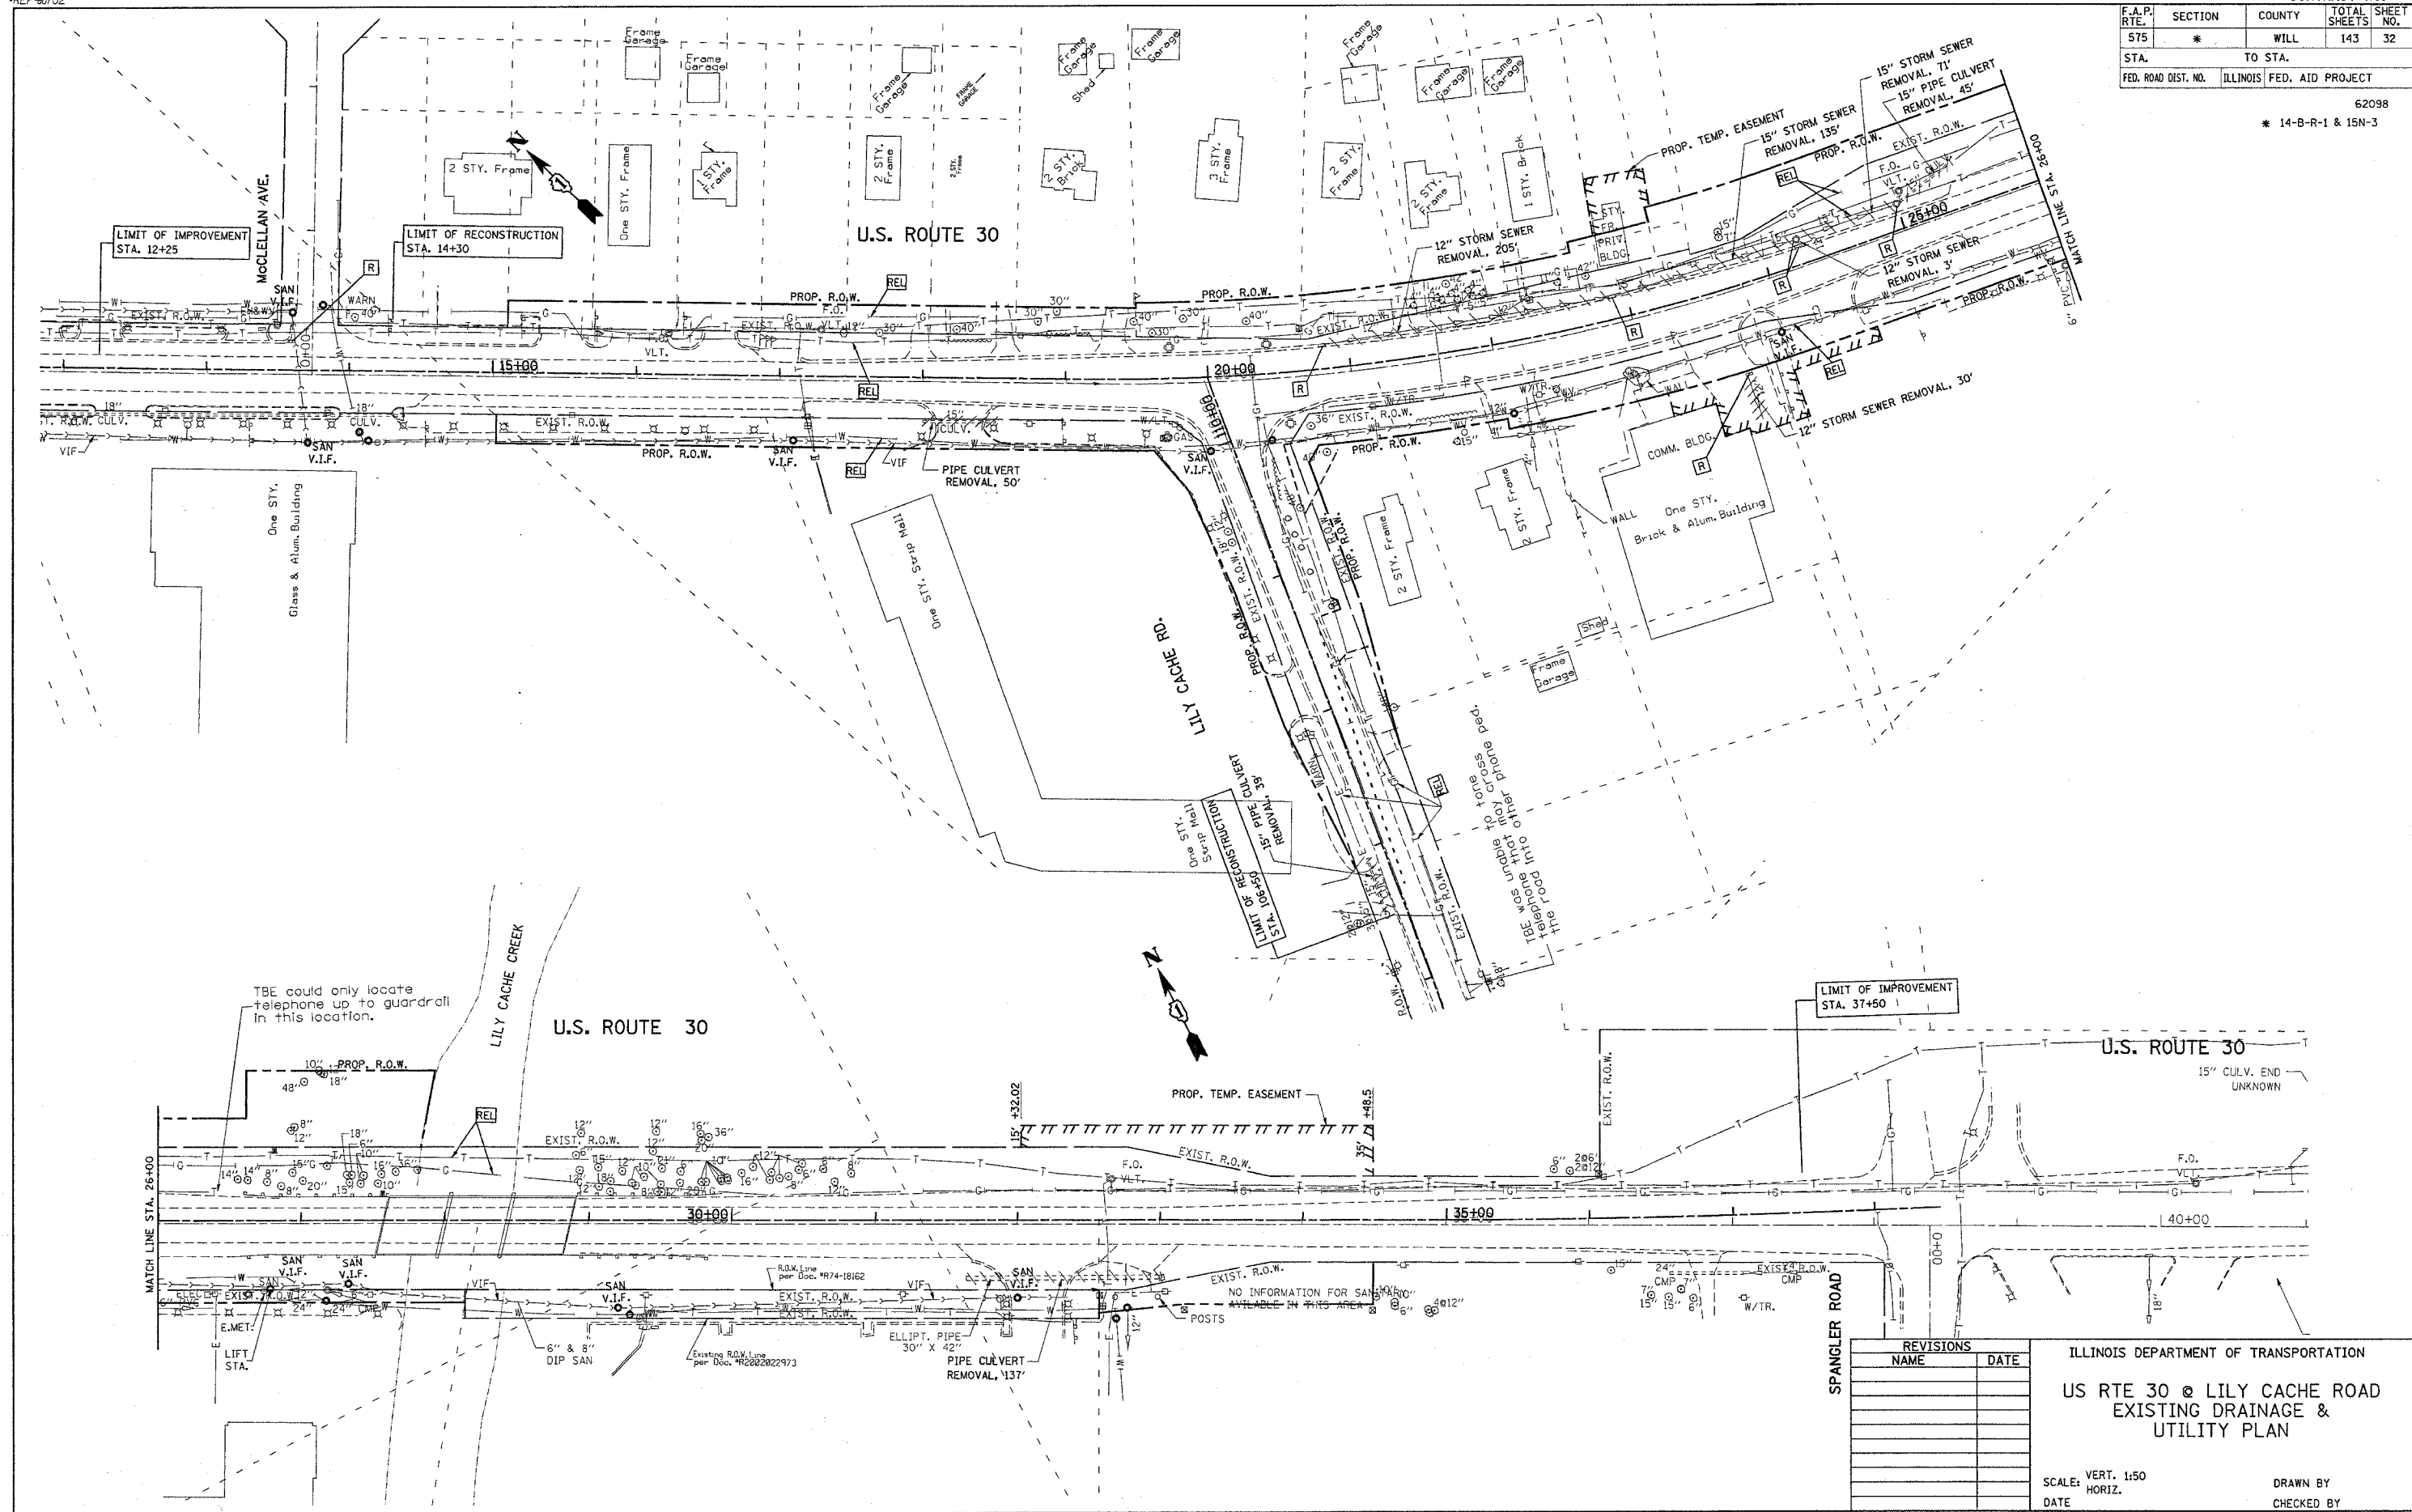

PLT DATE = 5/28/2006  
FILE NAME = \\s01\442781\sh-adv.dgn  
PLT SCALE = 50.0000 / IN.  
REFERENCE = \*REF\*

REVISIONS	
NAME	DATE

ILLINOIS DEPARTMENT OF TRANSPORTATION  
US RTE 30 @ LILY CACHE ROAD  
EXISTING DRAINAGE &  
UTILITY PLAN

SCALE: VERT. 1:50  
DATE                      HORIZ.  
DRAWN BY  
CHECKED BY