


FED. DIST.	SECTION	COUNTY	TOTAL SHEETS	SHEET NO.
1346	*	COOK/DUPAGE	84	20
PLAN & PROFILE-DEVON AVE. STA. 117+00 TO 121+00				
FED. ROAD DISTRICT NO. 7	ILLINOIS	FED. AID PROJECT M-7003(857)		

*ELK GROVE VILLAGE SECTION 99-00041-00-CH
CONTRACT NO. 83766

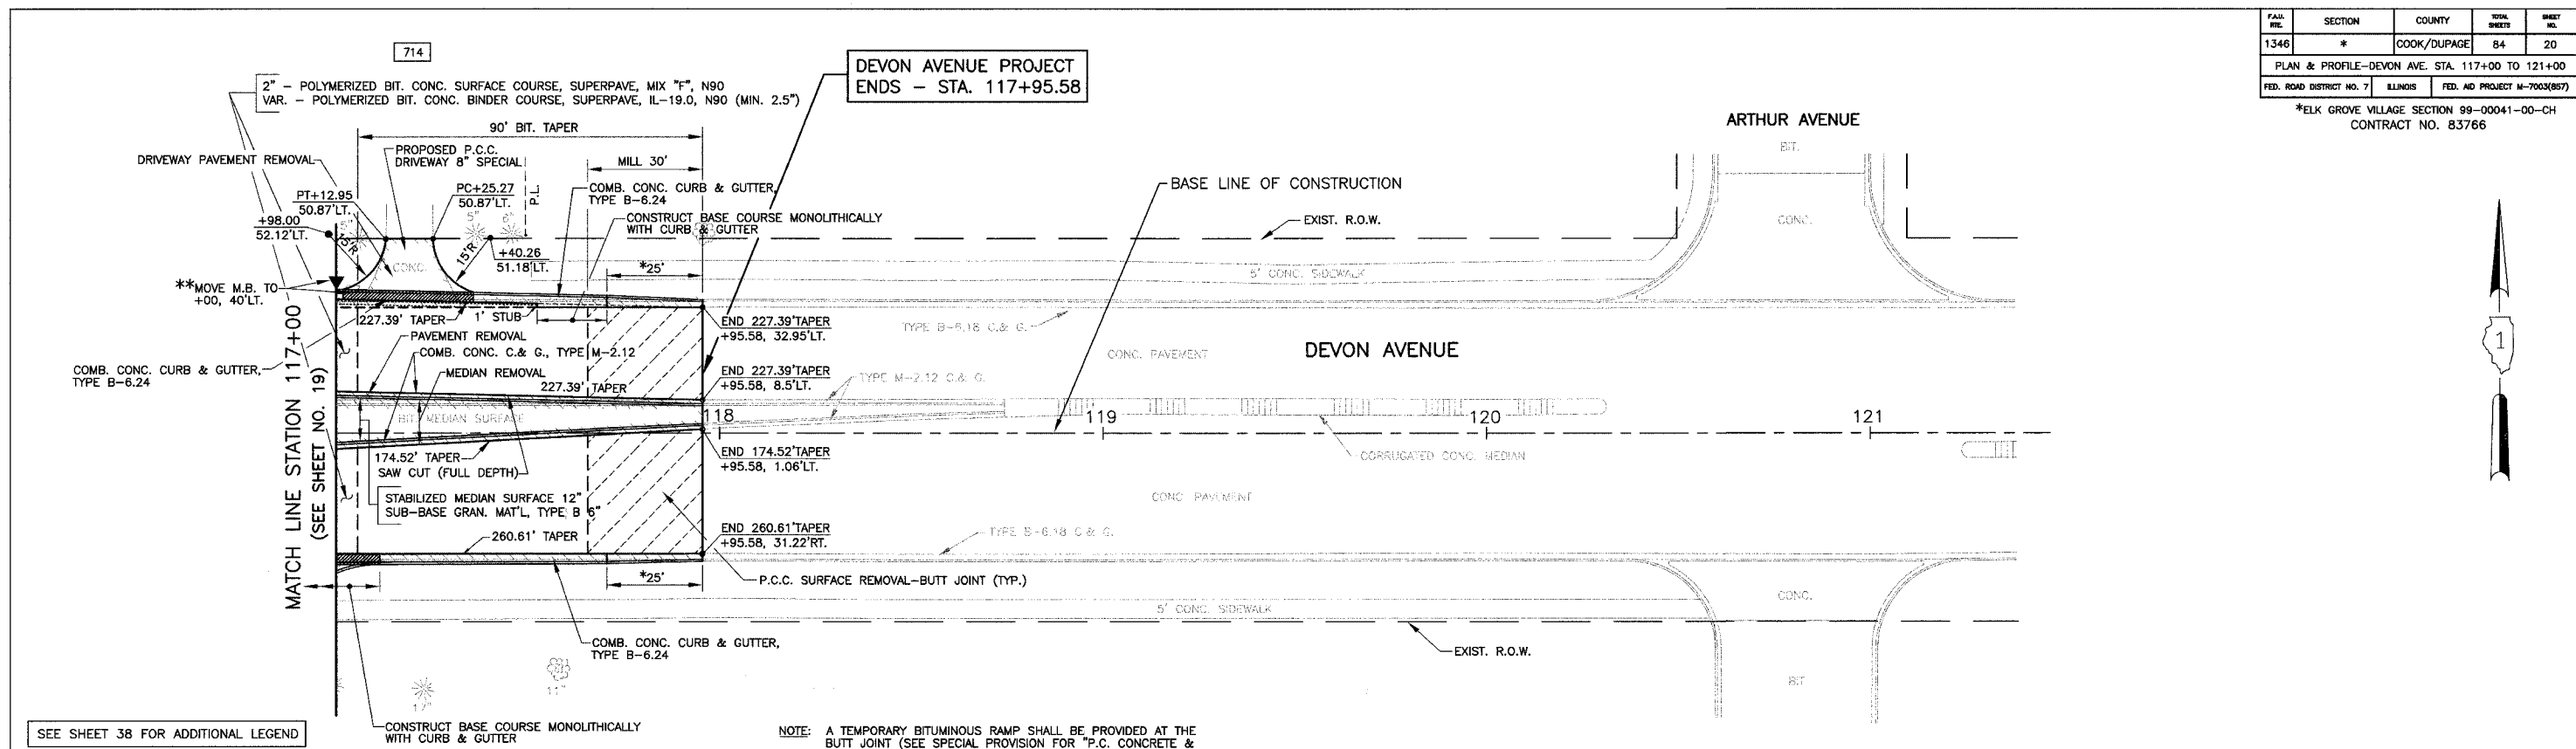

SEE SHEET 38 FOR ADDITIONAL LEGEND

NOTE: A TEMPORARY BITUMINOUS RAMP SHALL BE PROVIDED AT THE BUTT JOINT (SEE SPECIAL PROVISION FOR "P.C. CONCRETE & BITUMINOUS SURFACE REMOVAL-BUTT JOINT").


LEGEND

- 2" - POLYMERIZED BIT. CONC. SURFACE COURSE, SUPERPAVE, MIX "F", N90
VAR. - POLYMERIZED BIT. CONC. BINDER COURSE, SUPERPAVE, IL-19.0, N90 (MIN. 2.5")
- 10" - PORTLAND CEMENT CONCRETE BASE COURSE
- 6" - SUB-BASE GRANULAR MATERIAL, TYPE B
- PROPOSED DEPRESSED CURB (FINAL LAYOUT SHALL BE APPROVED BY THE ENGINEER)
- PAVEMENT REMOVAL, DRIVEWAY PAVEMENT REMOVAL OR MEDIAN REMOVAL
- COMBINATION CURB & GUTTER REMOVAL

ARROW PLASTICS/ILLINOIS BOTTLING

*TRANSITION TYPE B-6.24 C.& G. TO MATCH EXISTING TYPE B-6.18 C.& G. IN 25' (TO BE PAID FOR AS COMB. CONC. C.& G., TYPE B-6.24)

**SEE NOTE "C" ON SHEET 2

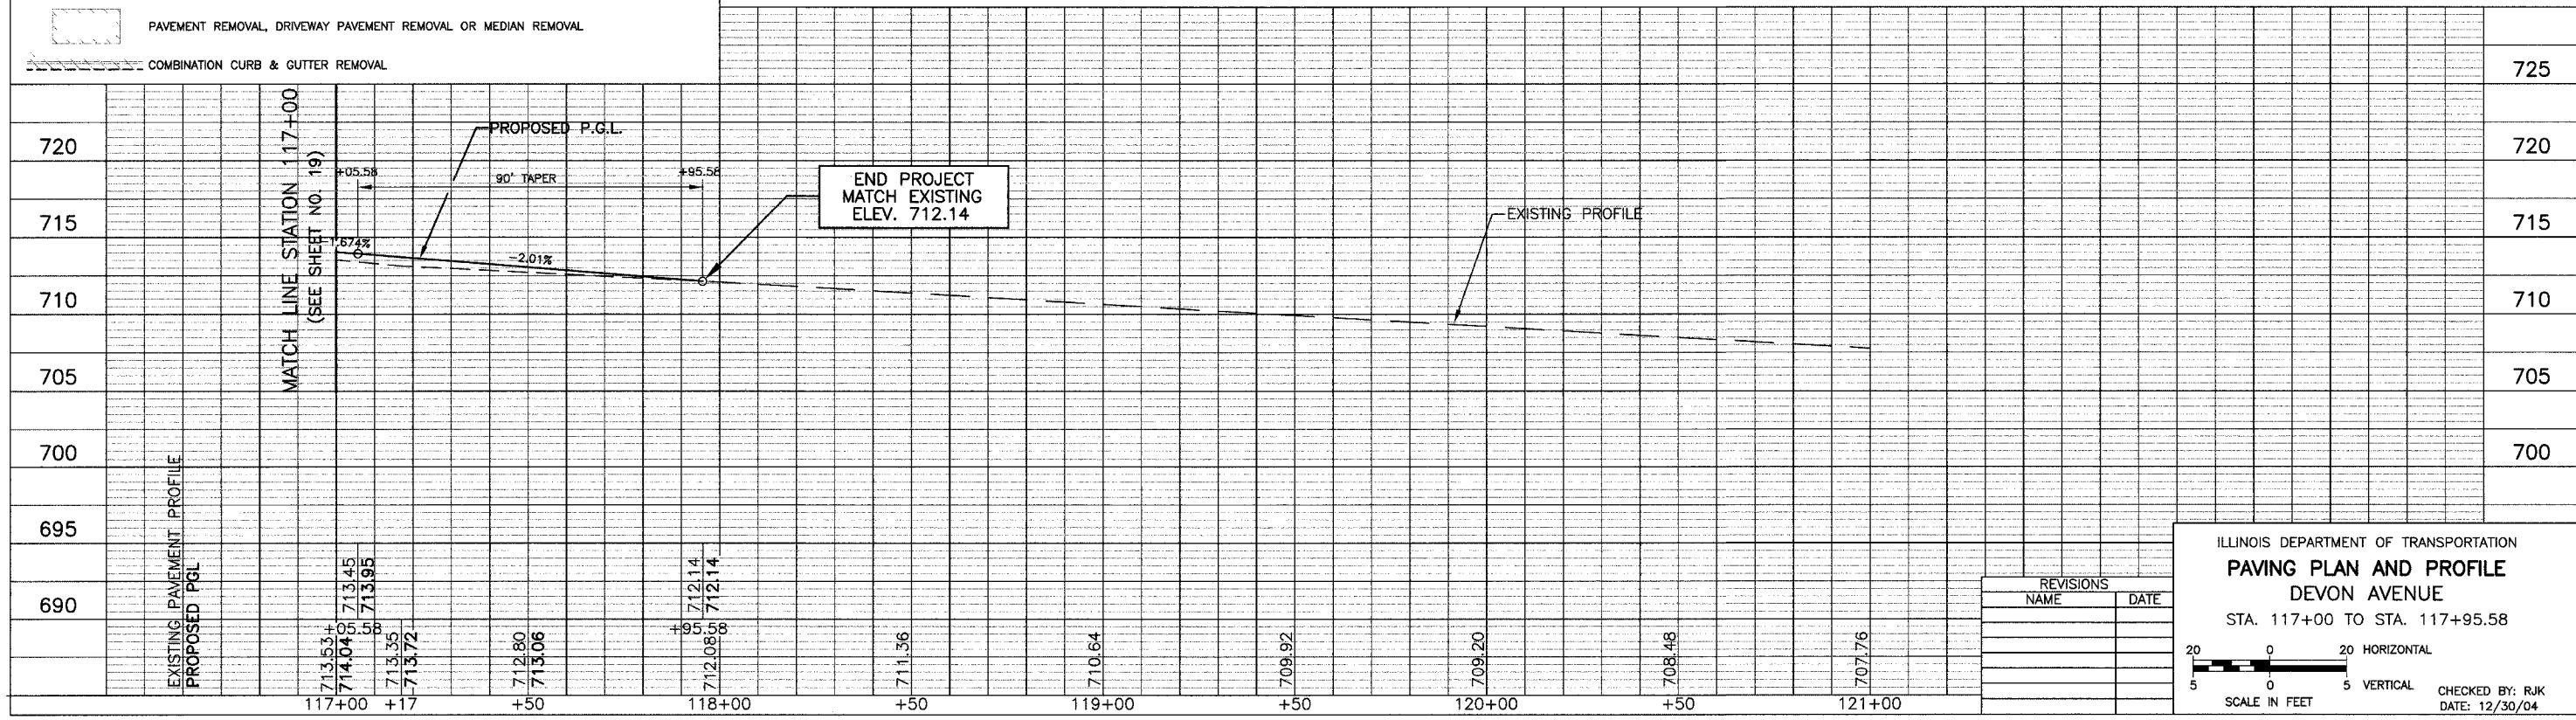

REVISIONS	
NAME	DATE

ILLINOIS DEPARTMENT OF TRANSPORTATION
PAVING PLAN AND PROFILE
DEVON AVENUE
STA. 117+00 TO STA. 117+95.58

20 0 20 HORIZONTAL
5 0 5 VERTICAL
SCALE IN FEET

CHECKED BY: RJK
DATE: 12/30/04