


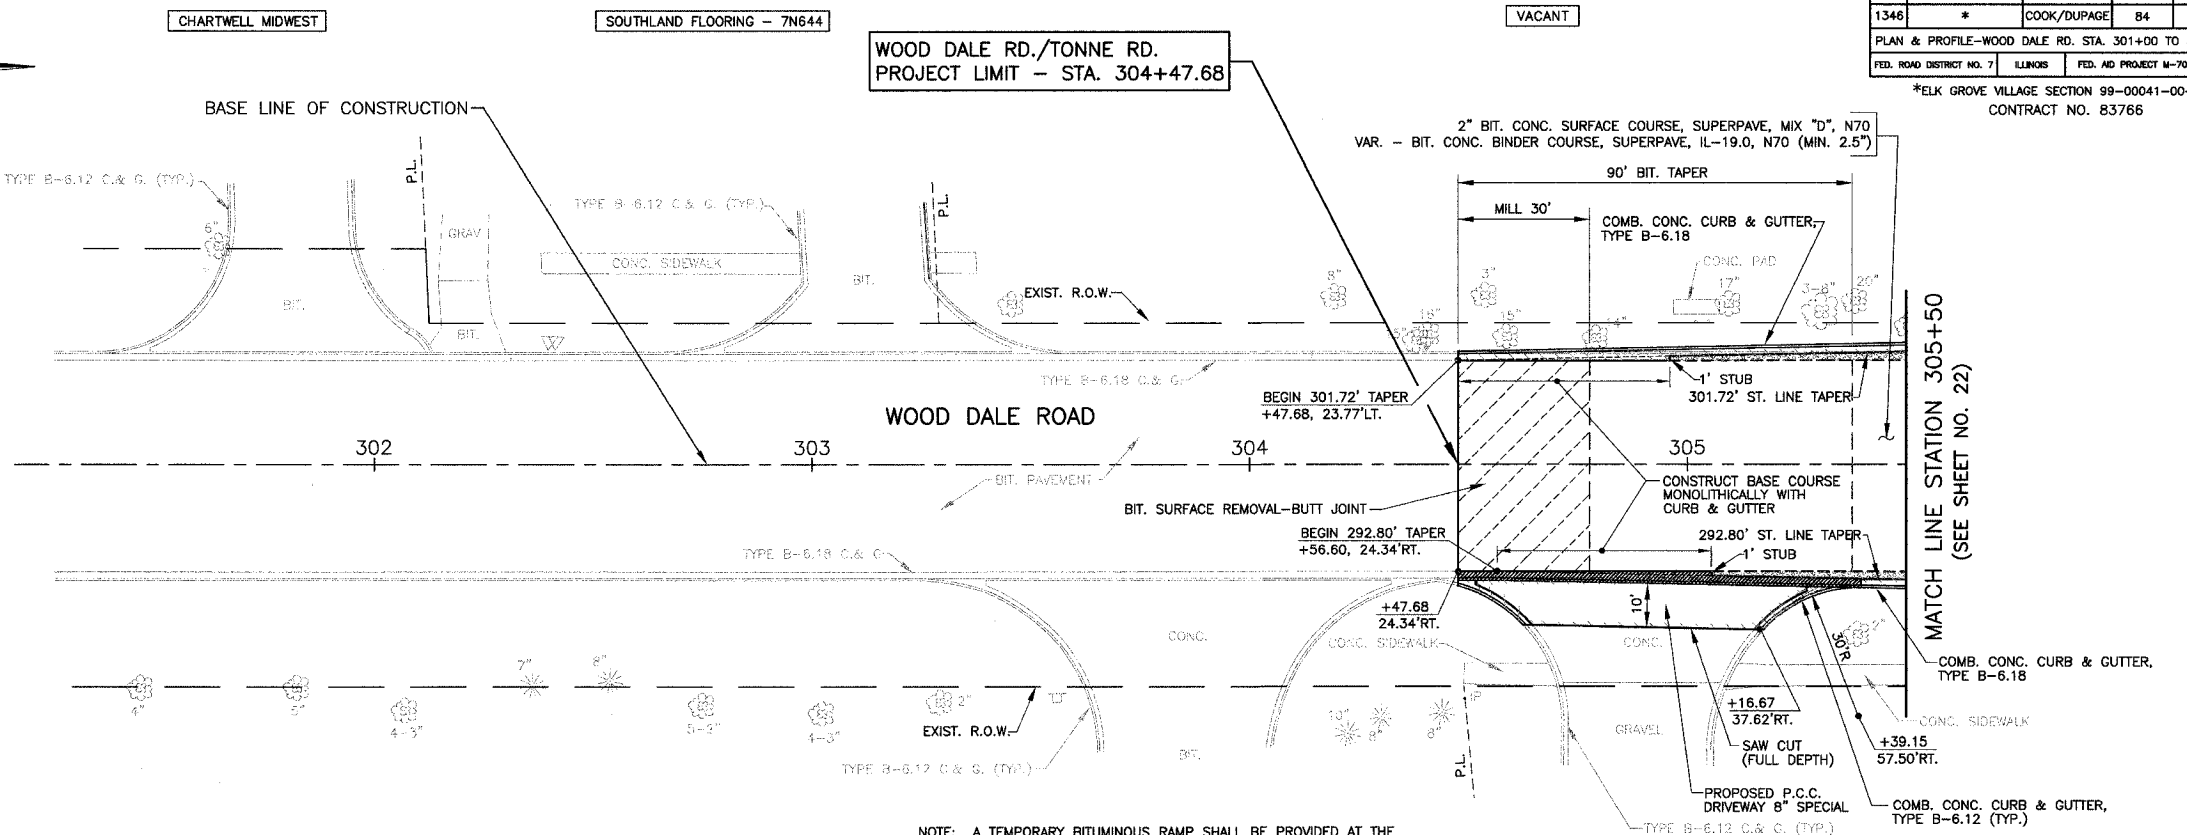

FILE NO.	SECTION	COUNTY	TOWN SHEET	SHEET NO.
1346	#	COOK/DUPAGE	B4	21

PLAN & PROFILE-WOOD DALE RD. STA. 301+00 TO 305+50
 FED. ROAD DISTRICT NO. 7 ILLINOIS FED. AID PROJECT M-7003(867)

*ELK GROVE VILLAGE SECTION 99-00041-00-CH
 CONTRACT NO. 83766




SEE SHEET 38 FOR ADDITIONAL LEGEND

NOTE: A TEMPORARY BITUMINOUS RAMP SHALL BE PROVIDED AT THE BUTT JOINT (SEE SPECIAL PROVISION FOR "P.C. CONCRETE & BITUMINOUS SURFACE REMOVAL-BUTT JOINT").

LEGEND

- 2" BIT. CONC. SURFACE COURSE, SUPERPAVE, MIX "D", N70
 VAR. - BIT. CONC. BINDER COURSE, SUPERPAVE, IL-19.0, N70 (MIN. 2.5%)
 10" - PORTLAND CEMENT CONCRETE BASE COURSE
 4" - SUB-BASE GRANULAR MATERIAL, TYPE B
- PROPOSED DEPRESSED CURB (FINAL LAYOUT SHALL BE APPROVED BY THE ENGINEER)
- DRIVEWAY PAVEMENT REMOVAL
- COMBINATION CURB & GUTTER REMOVAL

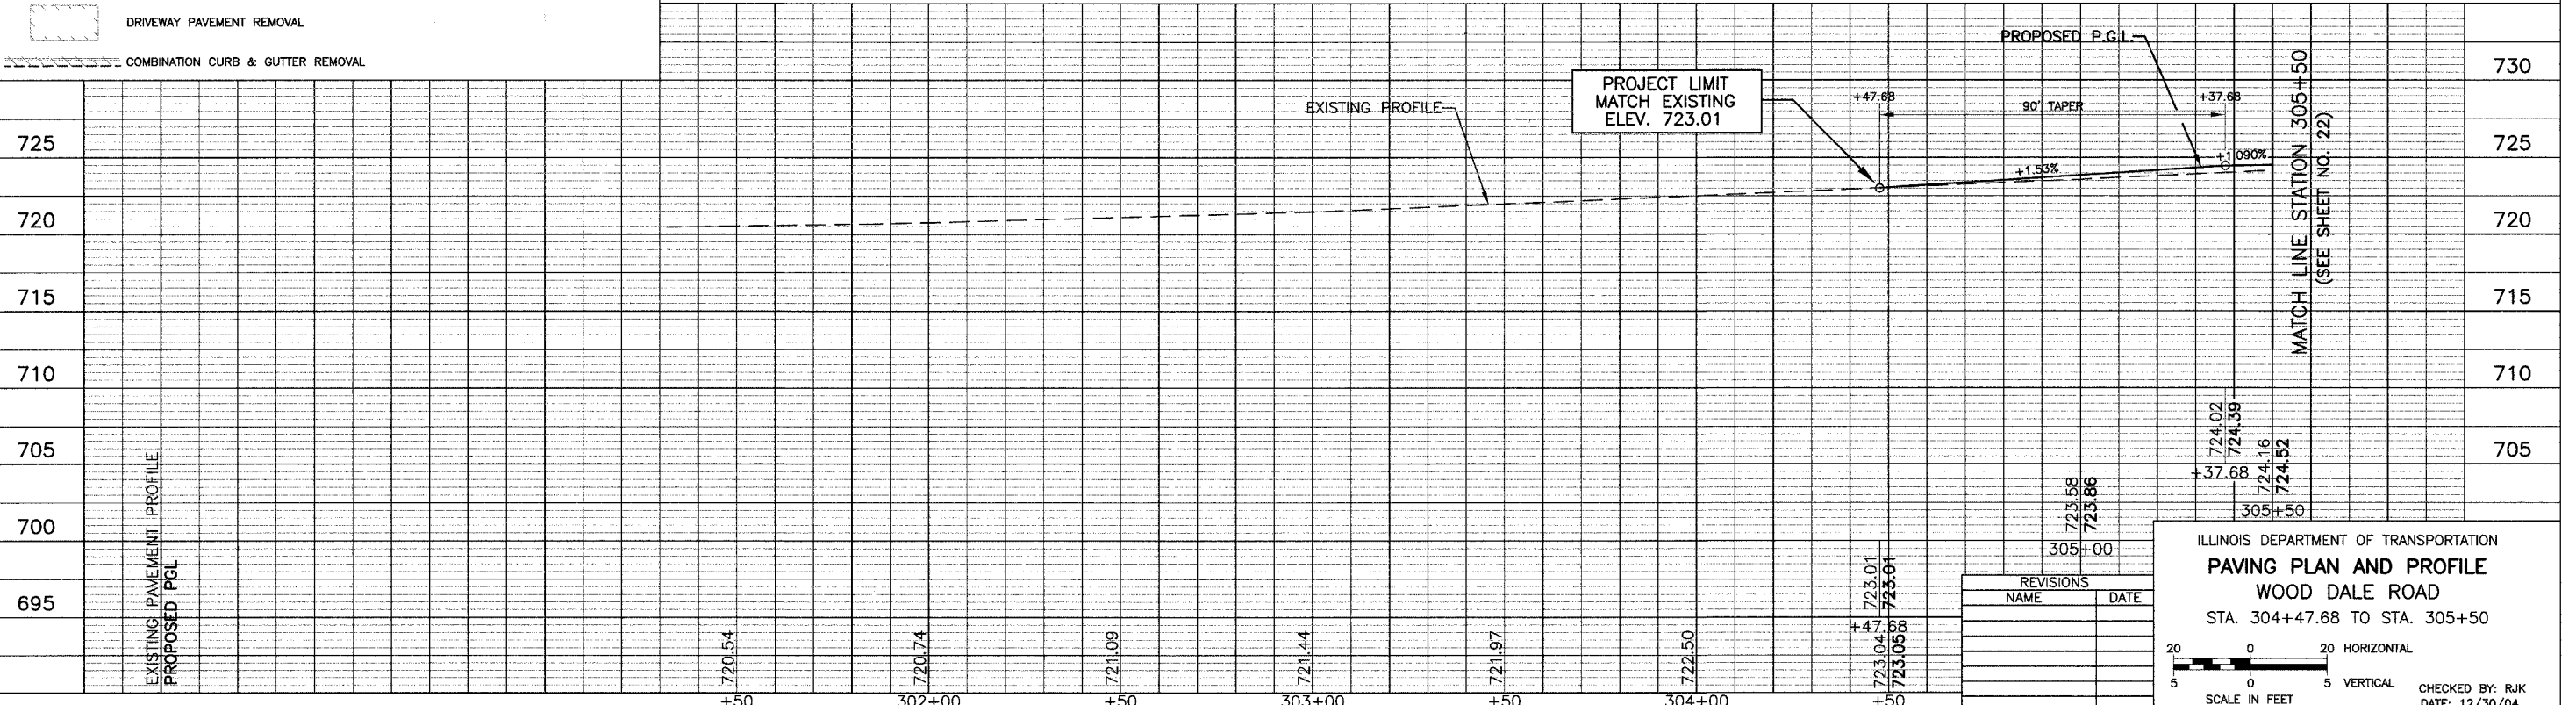

REVISIONS

NO.	NAME	DATE

ILLINOIS DEPARTMENT OF TRANSPORTATION
PAVING PLAN AND PROFILE
 WOOD DALE ROAD
 STA. 304+47.68 TO STA. 305+50

SCALE IN FEET
 20 0 20 HORIZONTAL
 5 0 5 VERTICAL

CHECKED BY: RJK
 DATE: 12/30/04