


FILE NO.	SECTION	COUNTY	TOWN	SHEET NO.
1346	*	COOK/DUPAGE	B4	24

PLAN & PROFILE-TONNE RD. STA. 317+50 TO 320+50
 FED. ROAD DISTRICT NO. 7 ILLINOIS FED. AID PROJECT M-7003(857)

*ELK GROVE VILLAGE SECTION 98-00041-00-CH
 CONTRACT NO. 83766

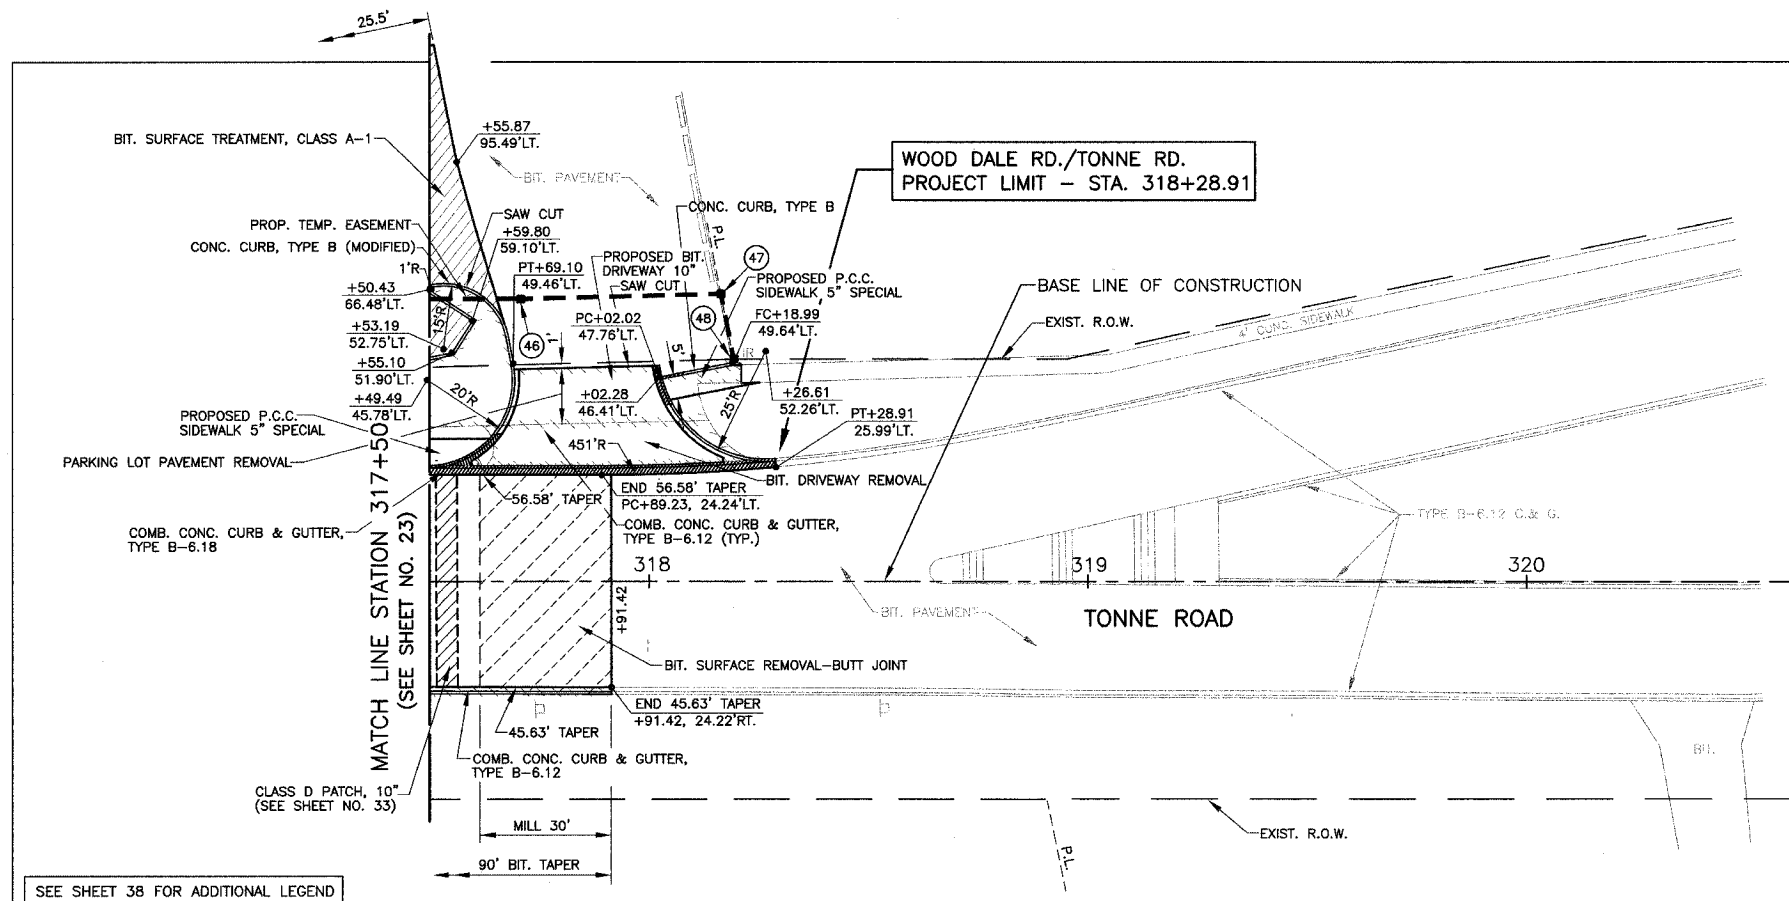


SEE SHEET 38 FOR ADDITIONAL LEGEND

LEGEND

- PROPOSED DEPRESSED CURB (FINAL LAYOUT SHALL BE APPROVED BY THE ENGINEER)
- PARKING LOT PAVEMENT REMOVAL OR BITUMINOUS DRIVEWAY REMOVAL
- COMBINATION CURB & GUTTER REMOVAL

NOTE: A TEMPORARY BITUMINOUS RAMP SHALL BE PROVIDED AT THE BUTT JOINT (SEE SPECIAL PROVISION FOR "P.C. CONCRETE & BITUMINOUS SURFACE REMOVAL-BUTT JOINT").

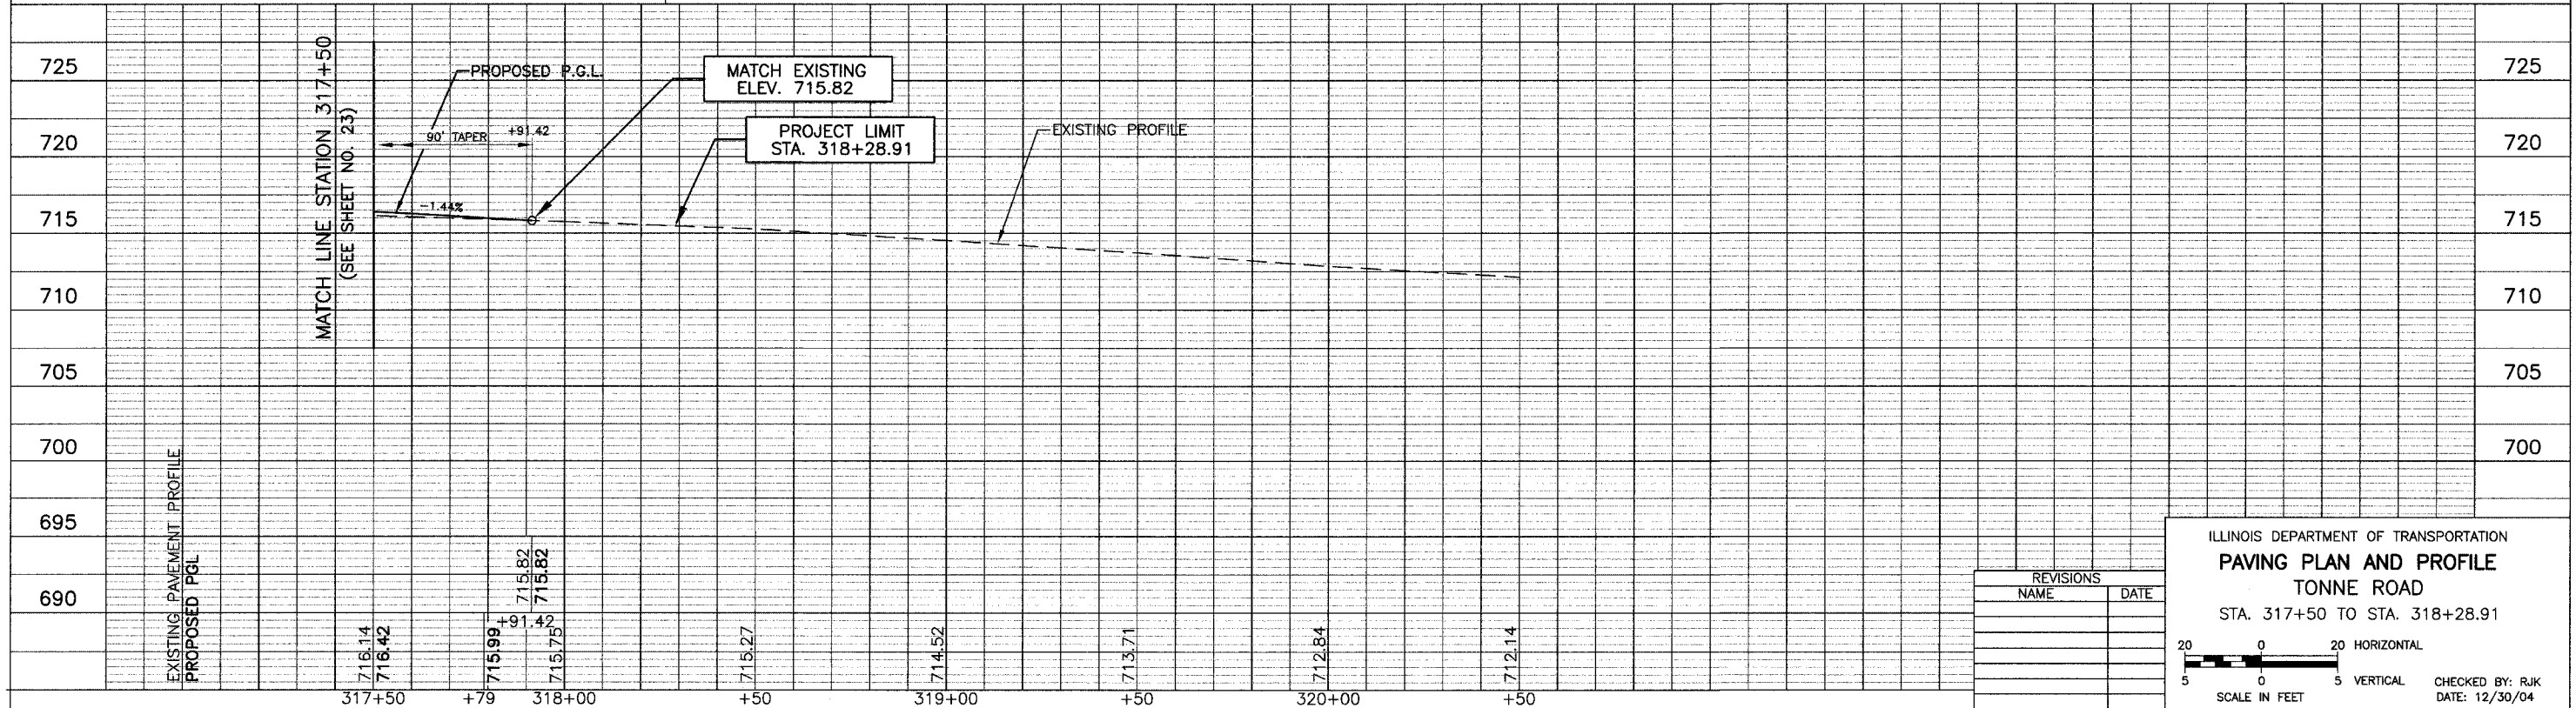

REVISIONS	
NAME	DATE

ILLINOIS DEPARTMENT OF TRANSPORTATION
PAVING PLAN AND PROFILE
 TONNE ROAD
 STA. 317+50 TO STA. 318+28.91

SCALE IN FEET: 20 0 20 HORIZONTAL; 5 0 5 VERTICAL

CHECKED BY: RJK
 DATE: 12/30/04