
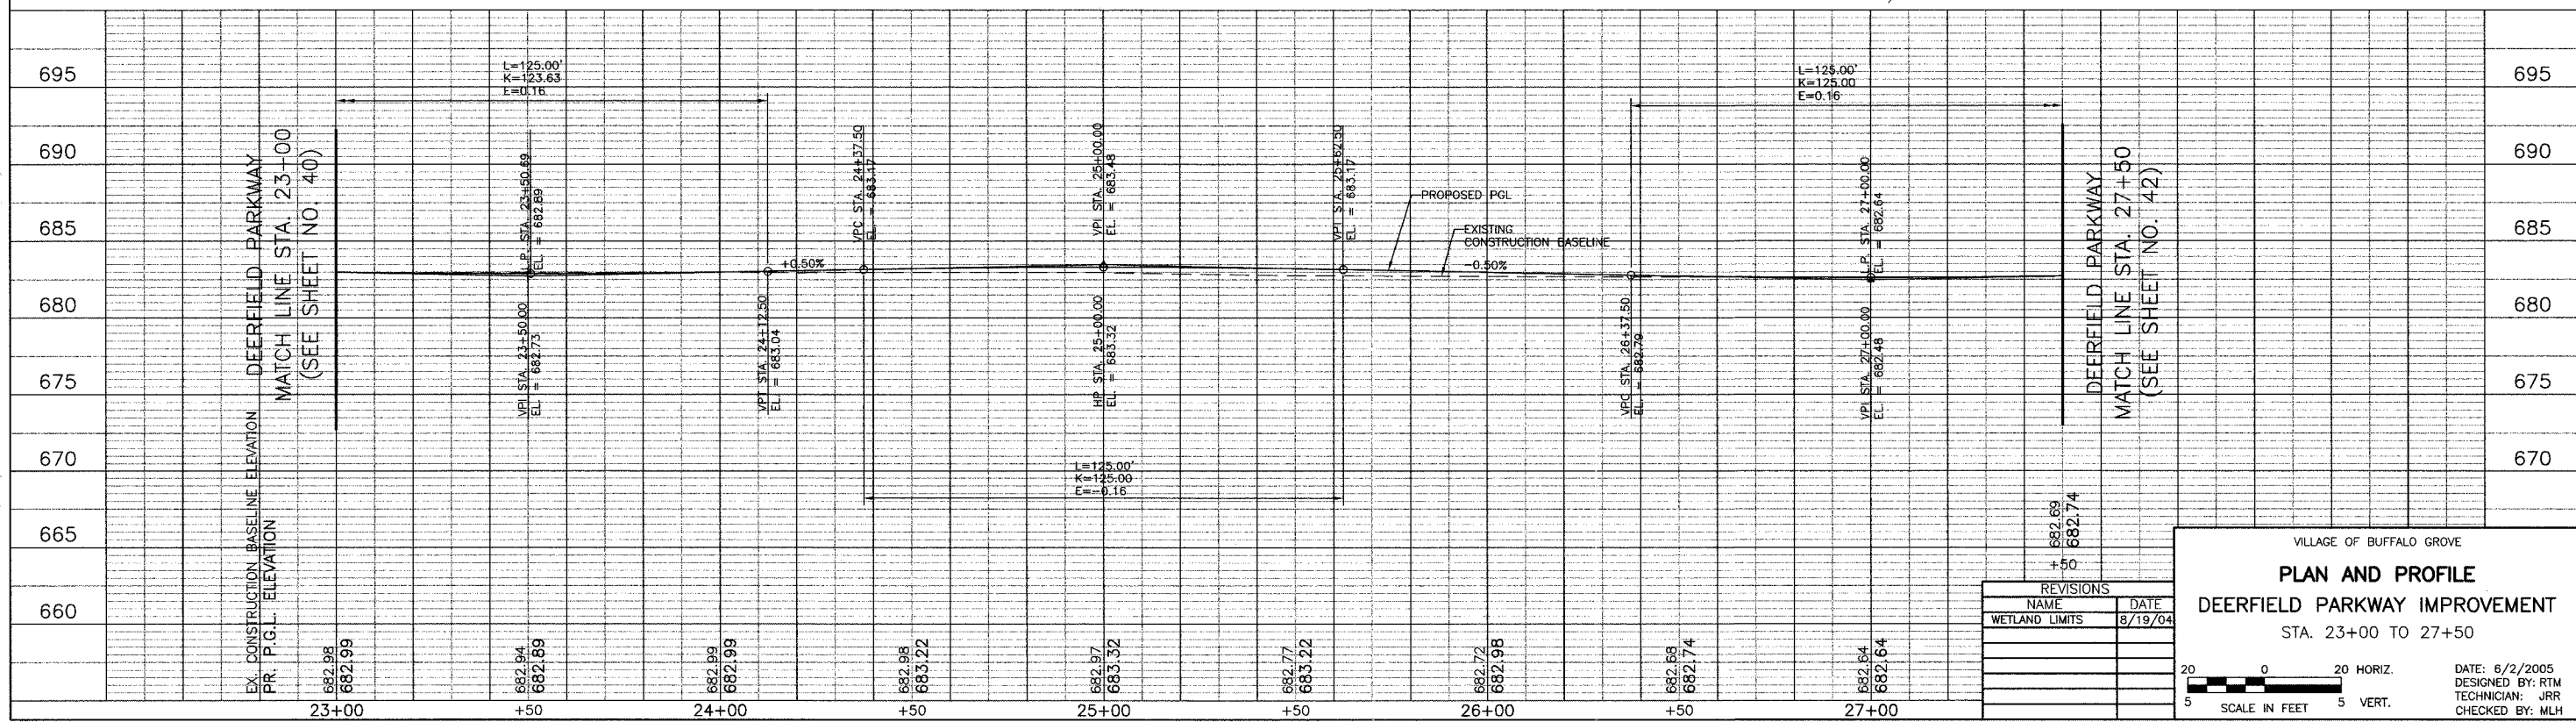


SECTION	COUNTY	TOTAL SHEETS	SHEET NO.
A47	LAKE	176	41
STA. 23+00 TO STA. 27+50			
03-00088-00-FP		SURFACE TRANSPORTATION FUNDING	
CONTRACT NUMBER 83807			

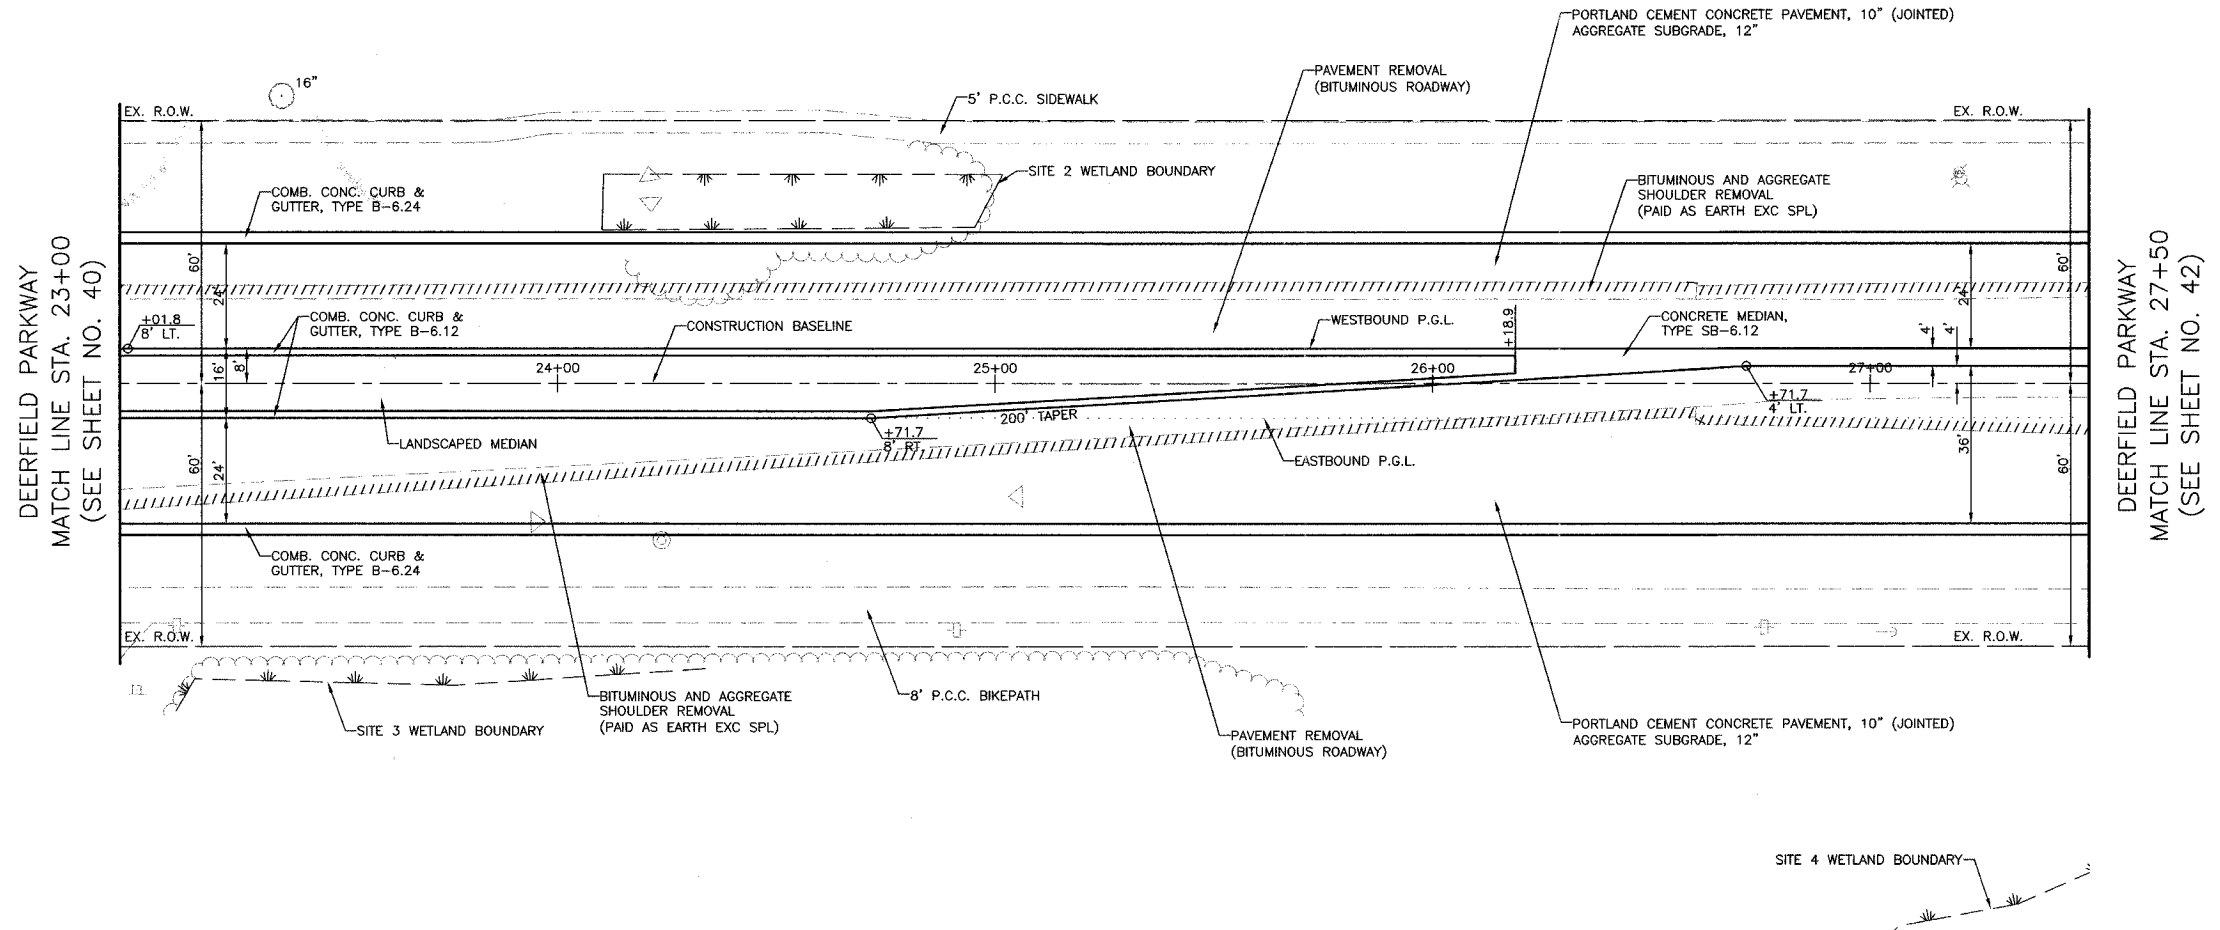

REVISIONS	
NAME	DATE
WETLAND LIMITS	8/19/04

VILLAGE OF BUFFALO GROVE
PLAN AND PROFILE
DEERFIELD PARKWAY IMPROVEMENT
 STA. 23+00 TO 27+50

DATE: 6/2/2005
 DESIGNED BY: RTM
 TECHNICIAN: JRR
 CHECKED BY: MLH

20 0 20 HORIZ.
 5 5 VERT.
 SCALE IN FEET

BID SET
BID SET