



FILE #	SECTION	COUNTY	TOTAL SHEETS	SHEET NO
CH	A47	LAKE	176	42
STA.	27+50	TO STA.	33+00	
03-0008B-00-FP	ILLINOIS	SURFACE TRANSPORTATION FUNDING		

CONTRACT NUMBER 83807

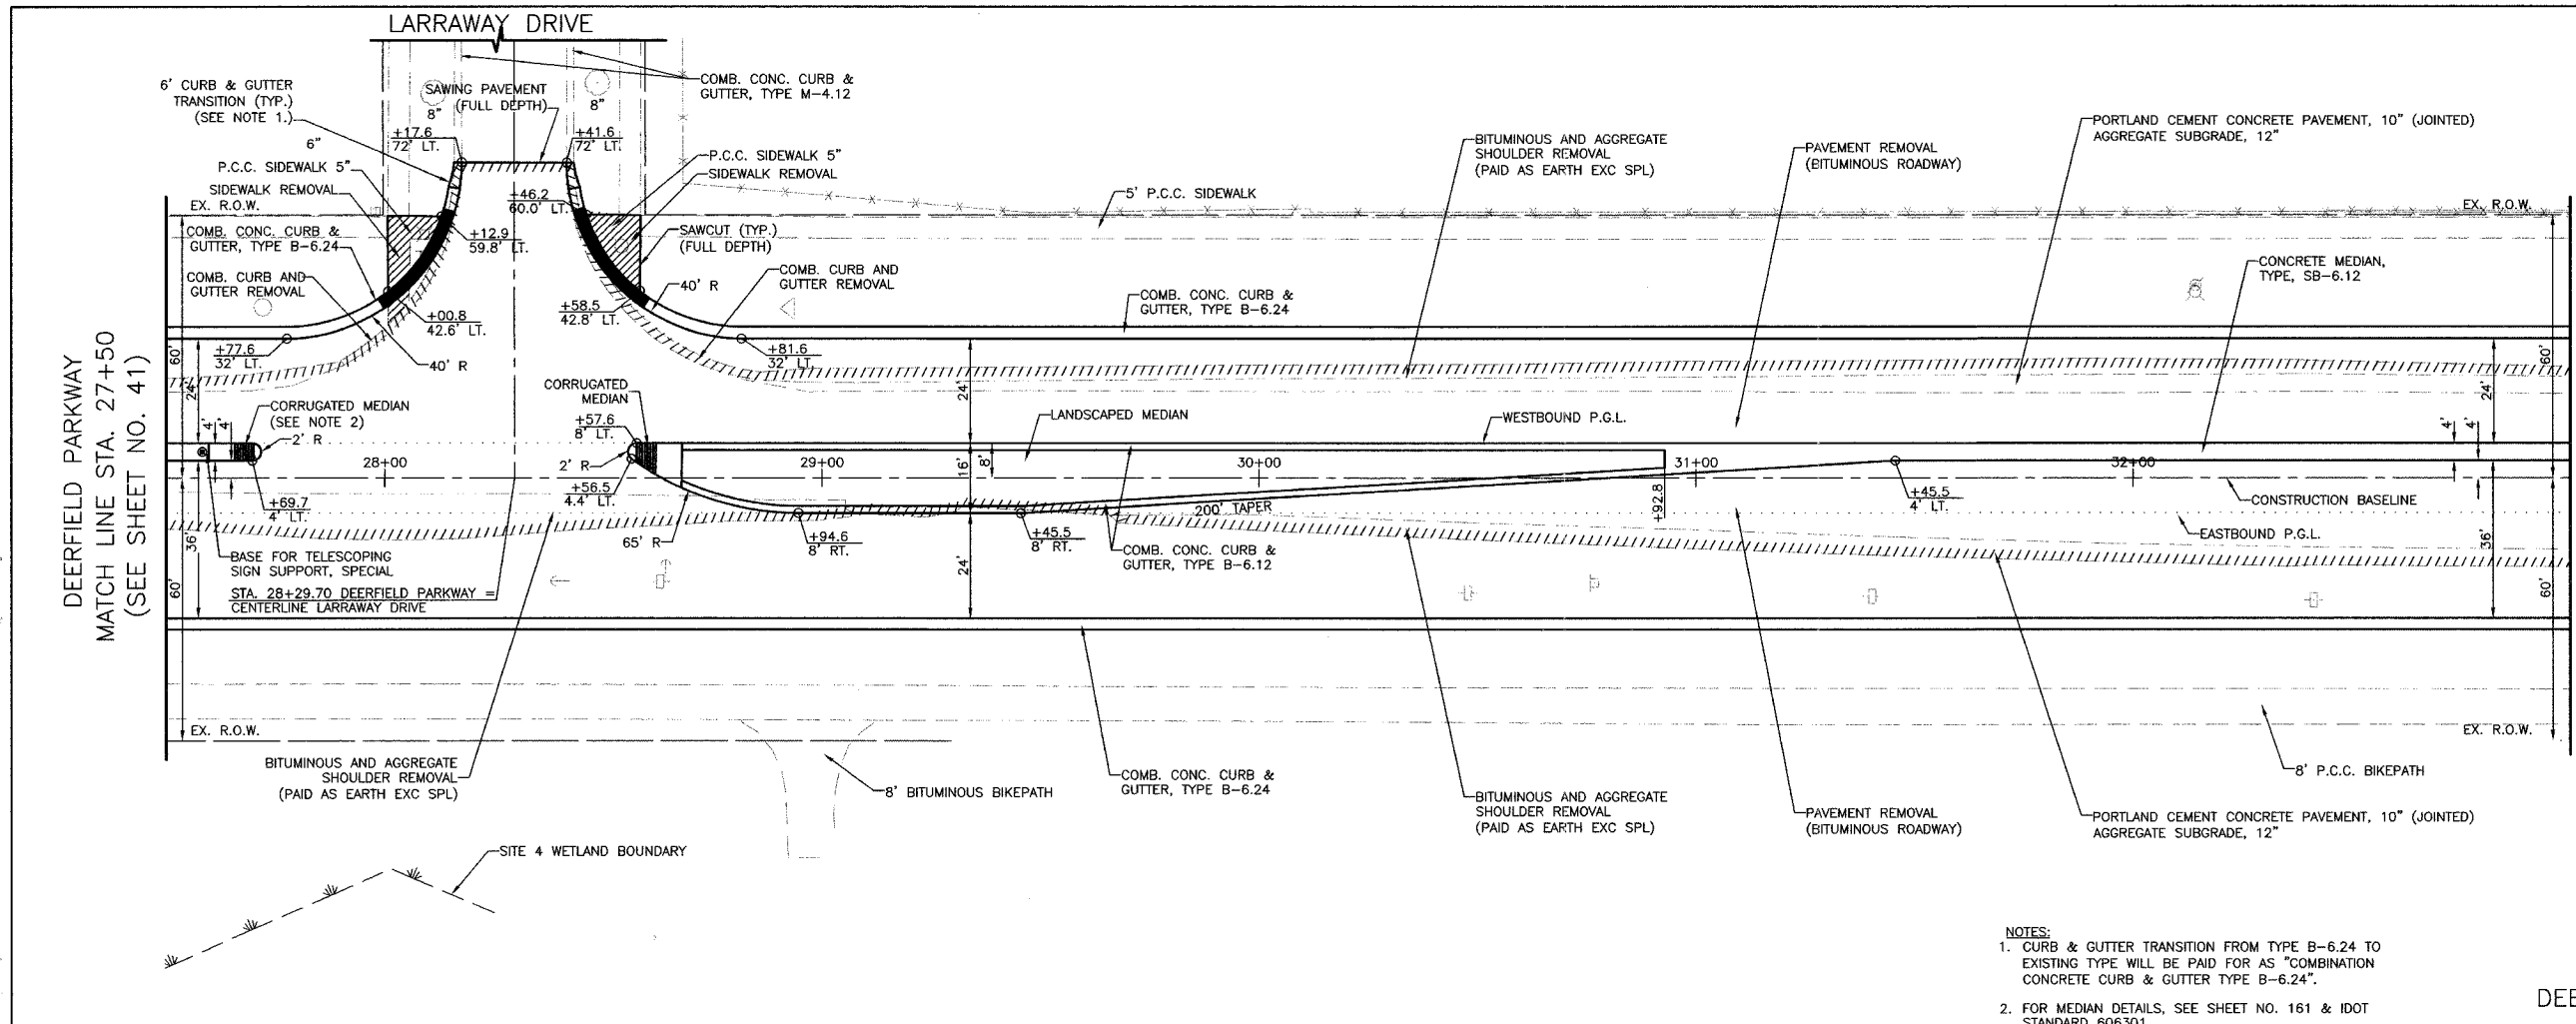

- NOTES:
- CURB & GUTTER TRANSITION FROM TYPE B-6.24 TO EXISTING TYPE WILL BE PAID FOR AS "COMBINATION CONCRETE CURB & GUTTER TYPE B-6.24".
 - FOR MEDIAN DETAILS, SEE SHEET NO. 161 & IDOT STANDARD 606301

DEERFIELD PARKWAY

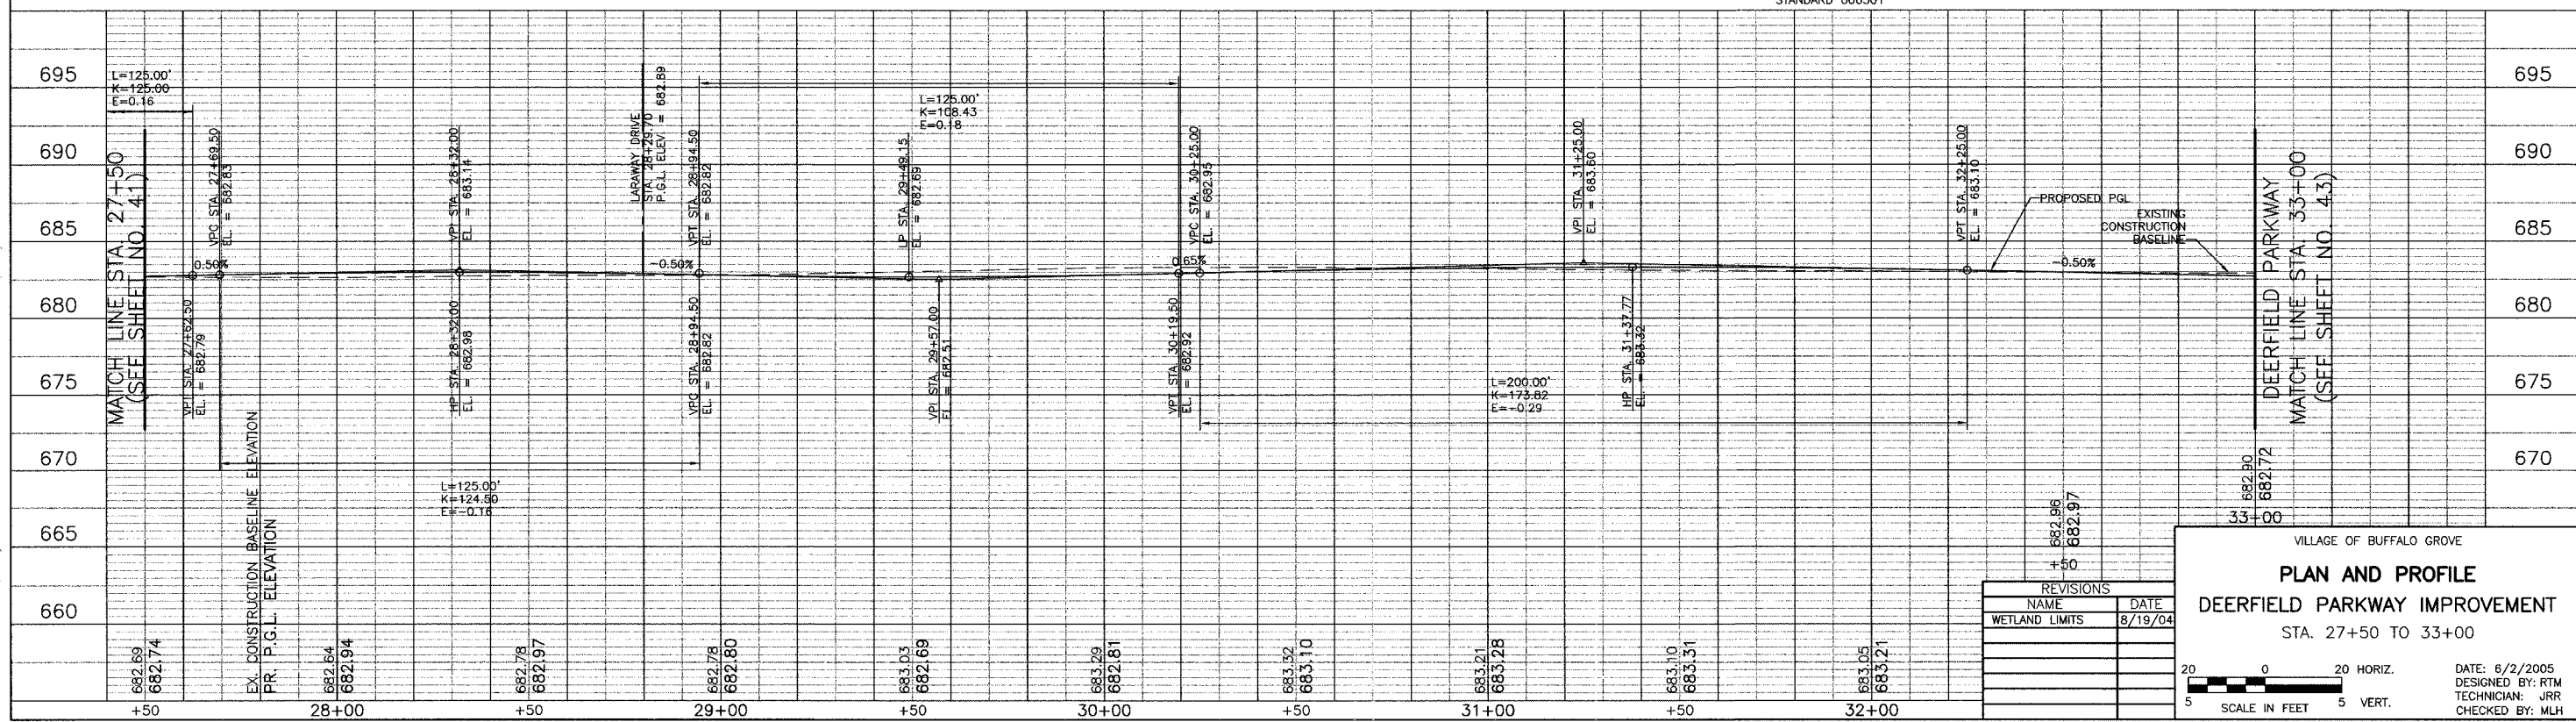

REVISIONS	
NAME	DATE
WETLAND LIMITS	8/19/04

VILLAGE OF BUFFALO GROVE

PLAN AND PROFILE

DEERFIELD PARKWAY IMPROVEMENT

STA. 27+50 TO 33+00

DATE: 6/2/2005
 DESIGNED BY: RTM
 TECHNICIAN: JRR
 CHECKED BY: MLH

20 0 20 HORIZ.
 5 5 VERT.
 SCALE IN FEET

BID SET
 BID SET