



PROJECT	SECTION	COUNTY	TOTAL SHEETS	SHEET NO.
CH	A47	LAKE	176	45
STA.	43+00	TO STA.	48+00	
03-00088-00-FP	ELIMOR	SURFACE TRANSPORTATION FUNDING		
CONTRACT NUMBER 83807				

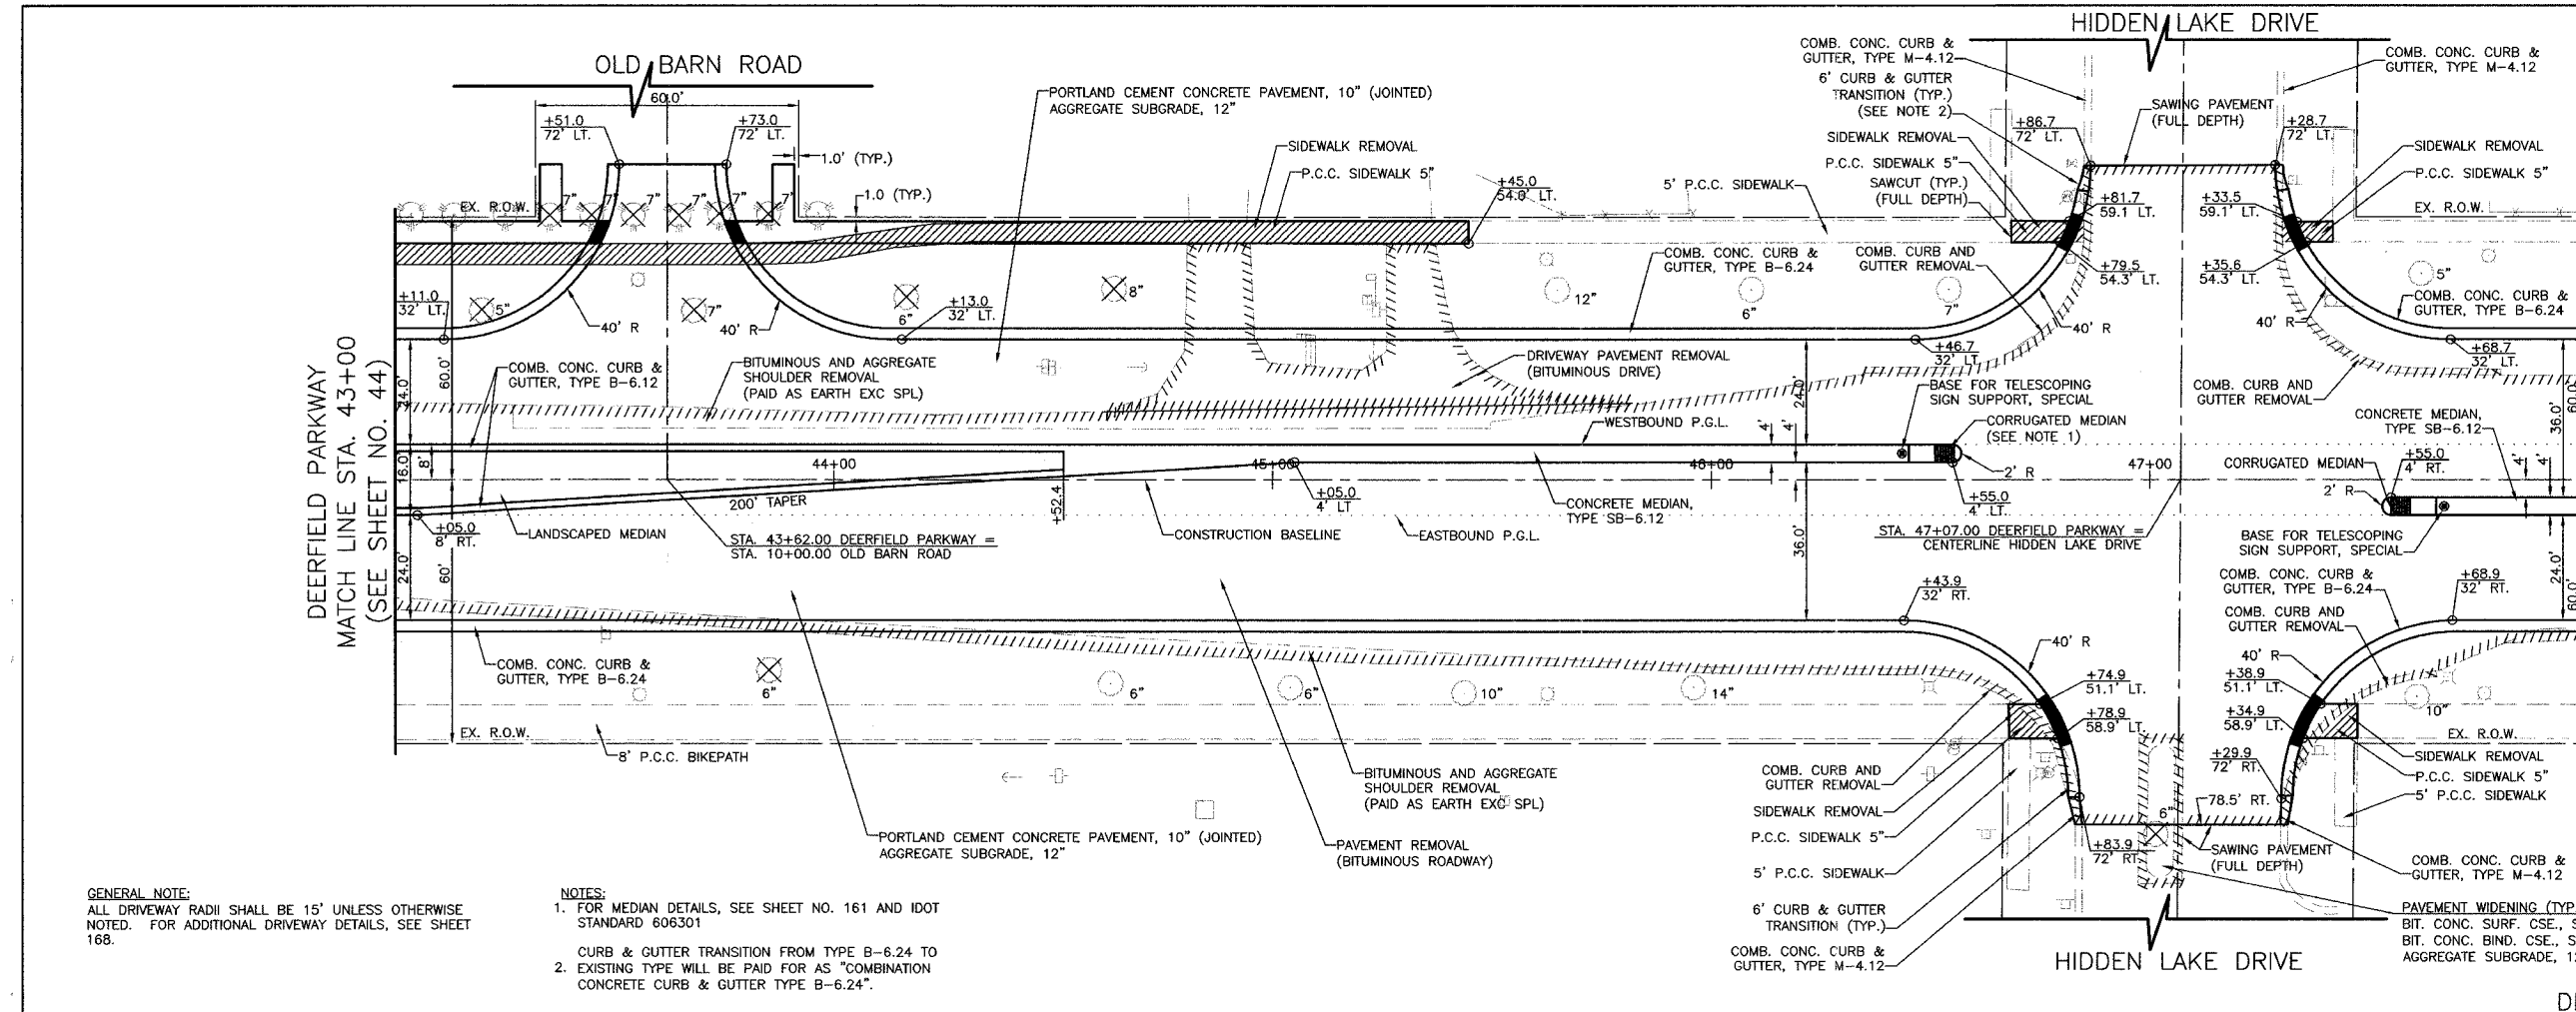

GENERAL NOTE:
 ALL DRIVEWAY RADII SHALL BE 15' UNLESS OTHERWISE NOTED. FOR ADDITIONAL DRIVEWAY DETAILS, SEE SHEET 168.

- NOTES:**
- FOR MEDIAN DETAILS, SEE SHEET NO. 161 AND IDOT STANDARD 606301
 - CURB & GUTTER TRANSITION FROM TYPE B-6.24 TO EXISTING TYPE WILL BE PAID FOR AS "COMBINATION CONCRETE CURB & GUTTER TYPE B-6.24".

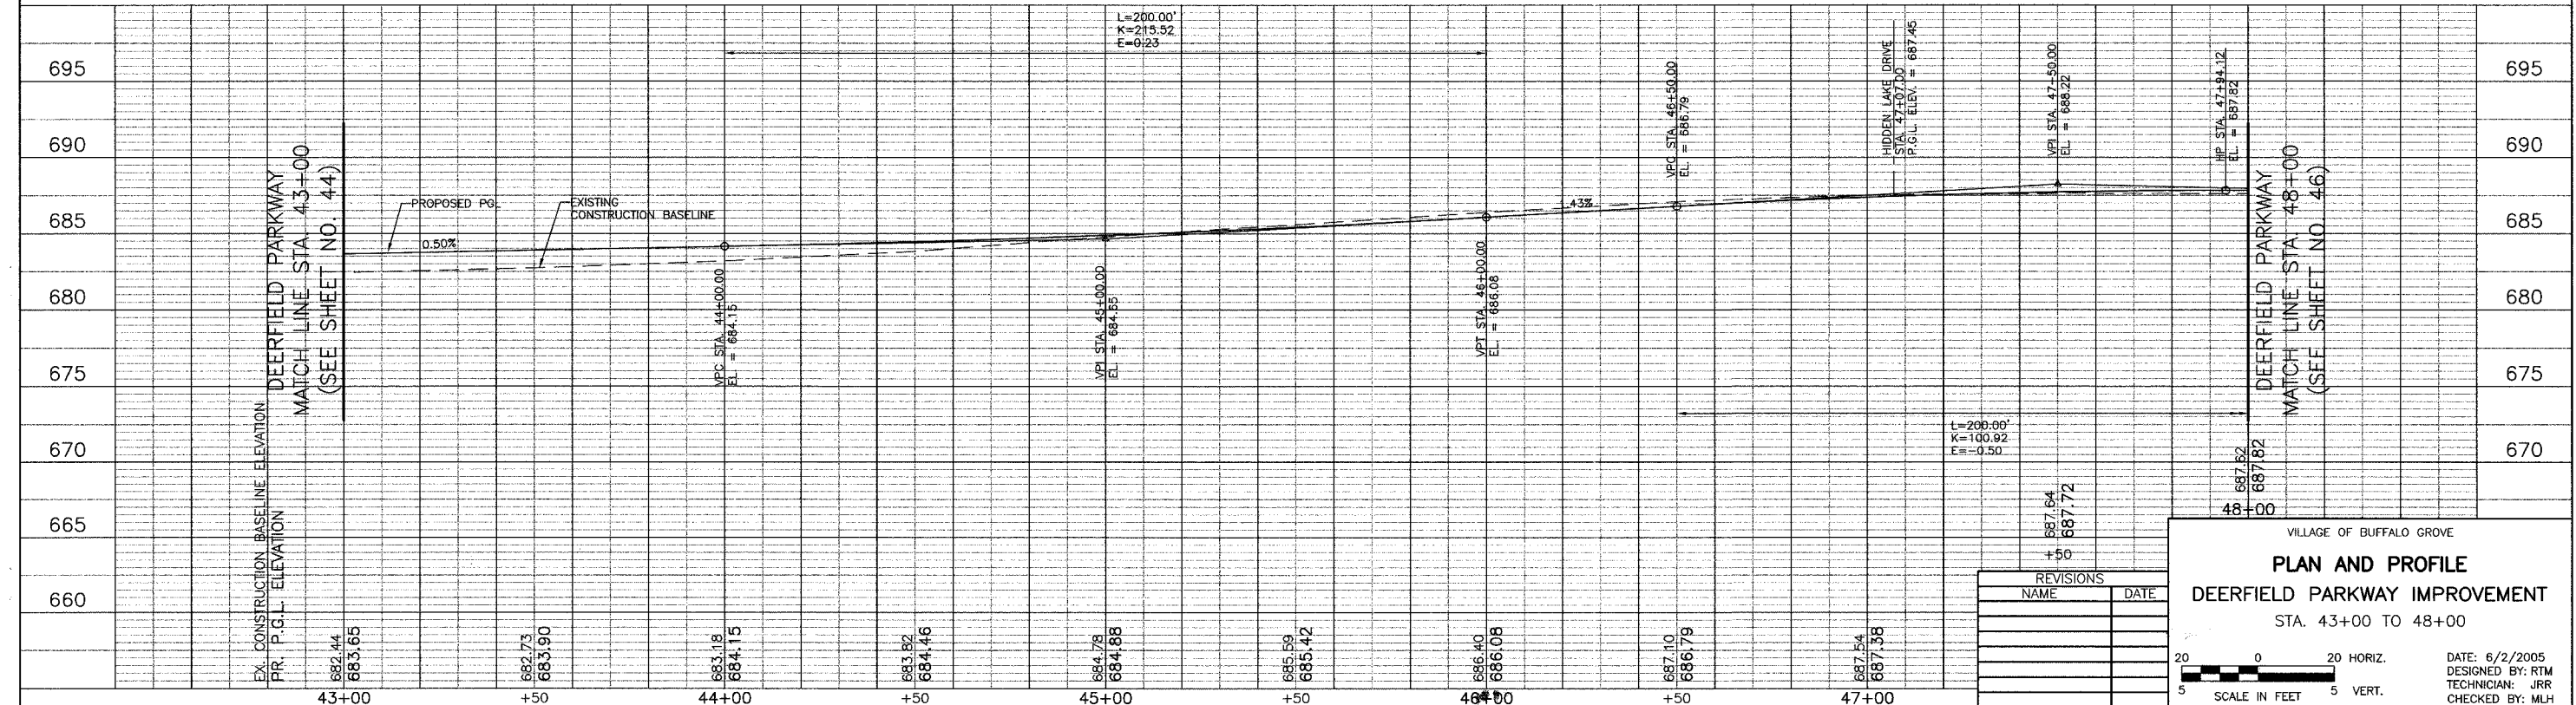

REVISIONS	
NAME	DATE

VILLAGE OF BUFFALO GROVE
PLAN AND PROFILE
 DEERFIELD PARKWAY IMPROVEMENT
 STA. 43+00 TO 48+00

DATE: 6/2/2005
 DESIGNED BY: RTM
 TECHNICIAN: JRR
 CHECKED BY: MLH

20 0 20 HORIZ.
 5 SCALE IN FEET 5 VERT.

BID SET