



PROJECT	SECTION	COUNTY	TOTAL SHEETS	SHEET NO.
CH	A47	LAKE	176	46
STA.	48+00	TO STA.	53+00	
03-00088-00-FP	ELAND	SURFACE TRANSPORTATION FUNDING		
CONTRACT NUMBER 83807				

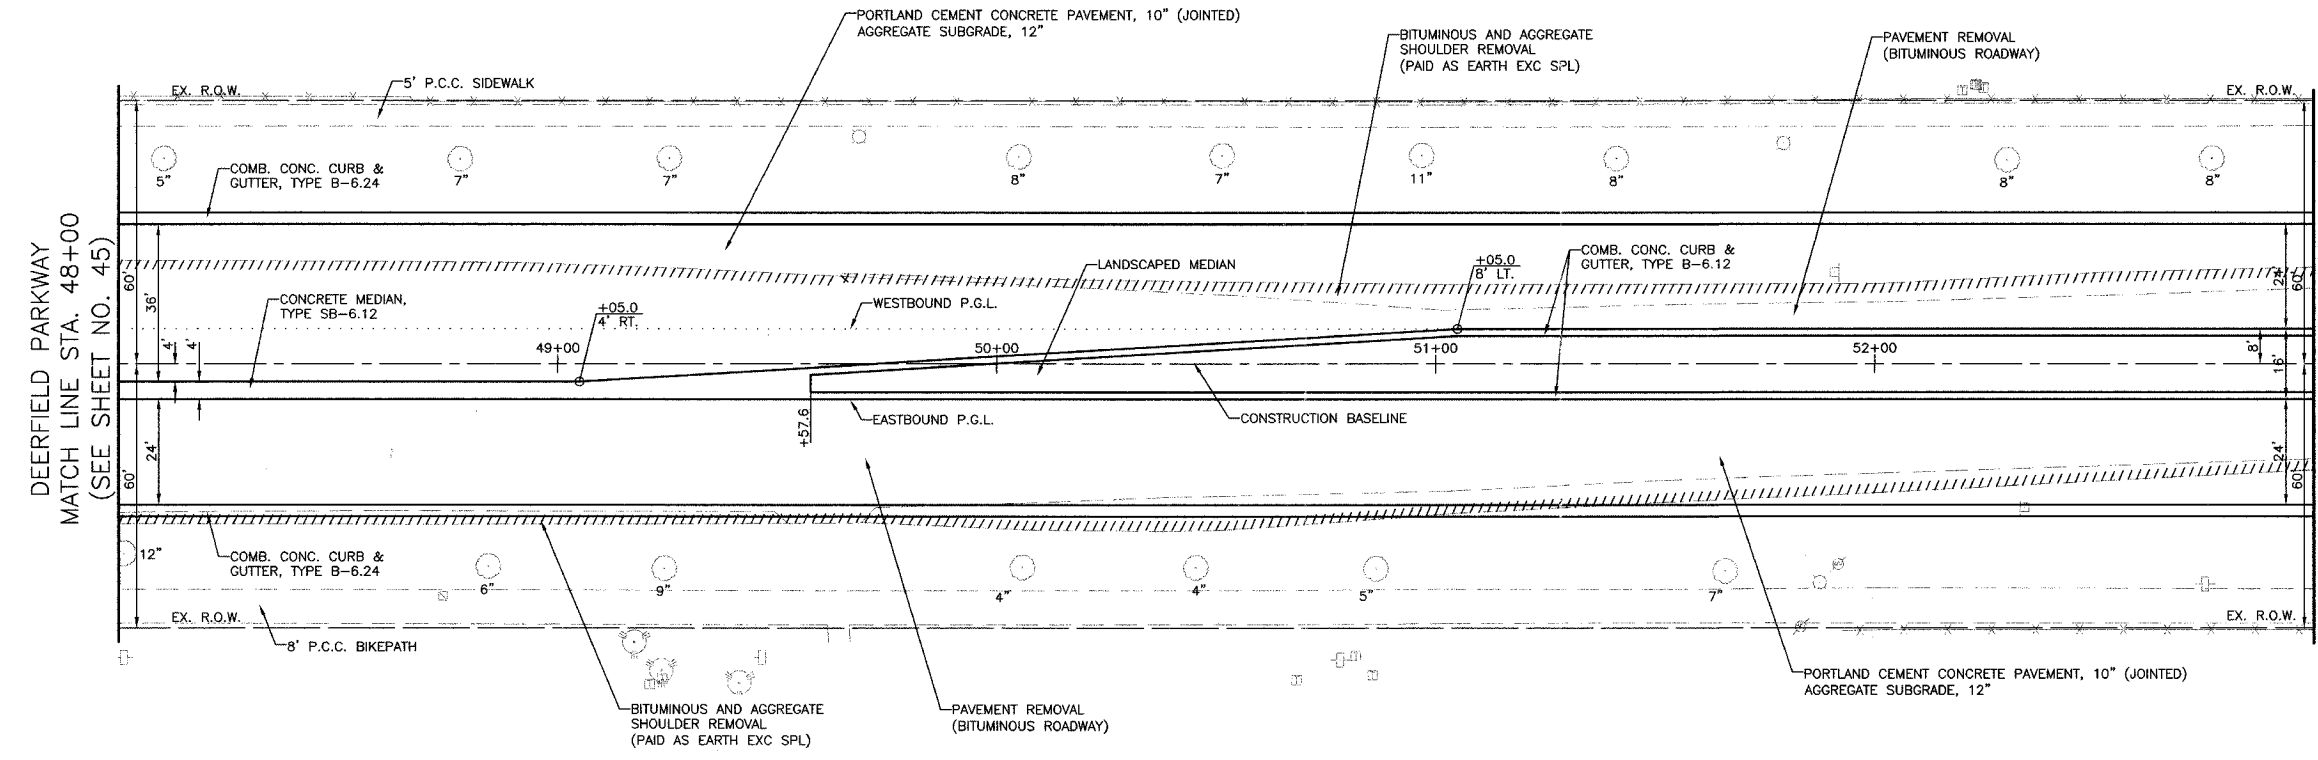

DEERFIELD PARKWAY
MATCH LINE STA. 53+00
(SEE SHEET NO. 47)

DEERFIELD PARKWAY

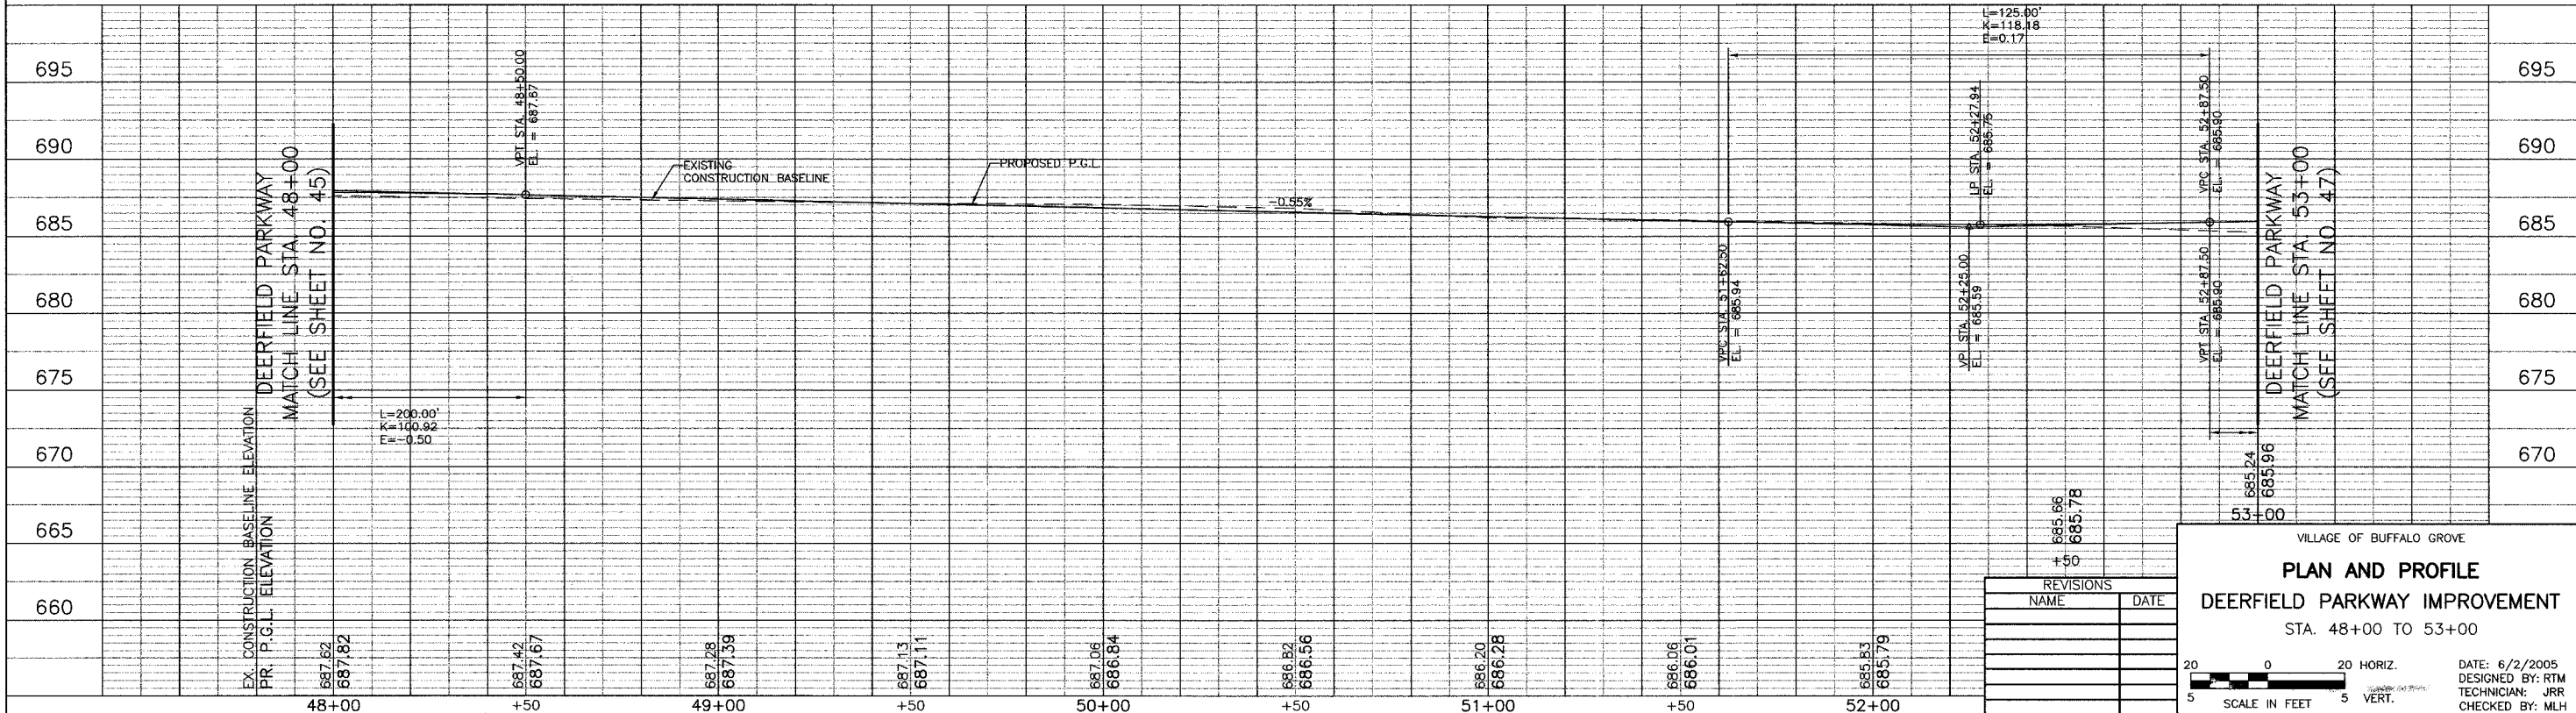

REVISIONS	
NAME	DATE

VILLAGE OF BUFFALO GROVE
PLAN AND PROFILE
DEERFIELD PARKWAY IMPROVEMENT
STA. 48+00 TO 53+00

DATE: 6/2/2005
DESIGNED BY: RTM
TECHNICIAN: JRR
CHECKED BY: MLH

BID SET
BID SET