



REV. #	SECTION	COUNTY	TOTAL SHEETS	SHEET NO.
CH	A47	LAKE	176	47
STA.	53+00	TO STA.	57+00	
03-00088-00-FP	ILLINOIS	SURFACE TRANSPORTATION FUNDING		CONTRACT NUMBER 83807

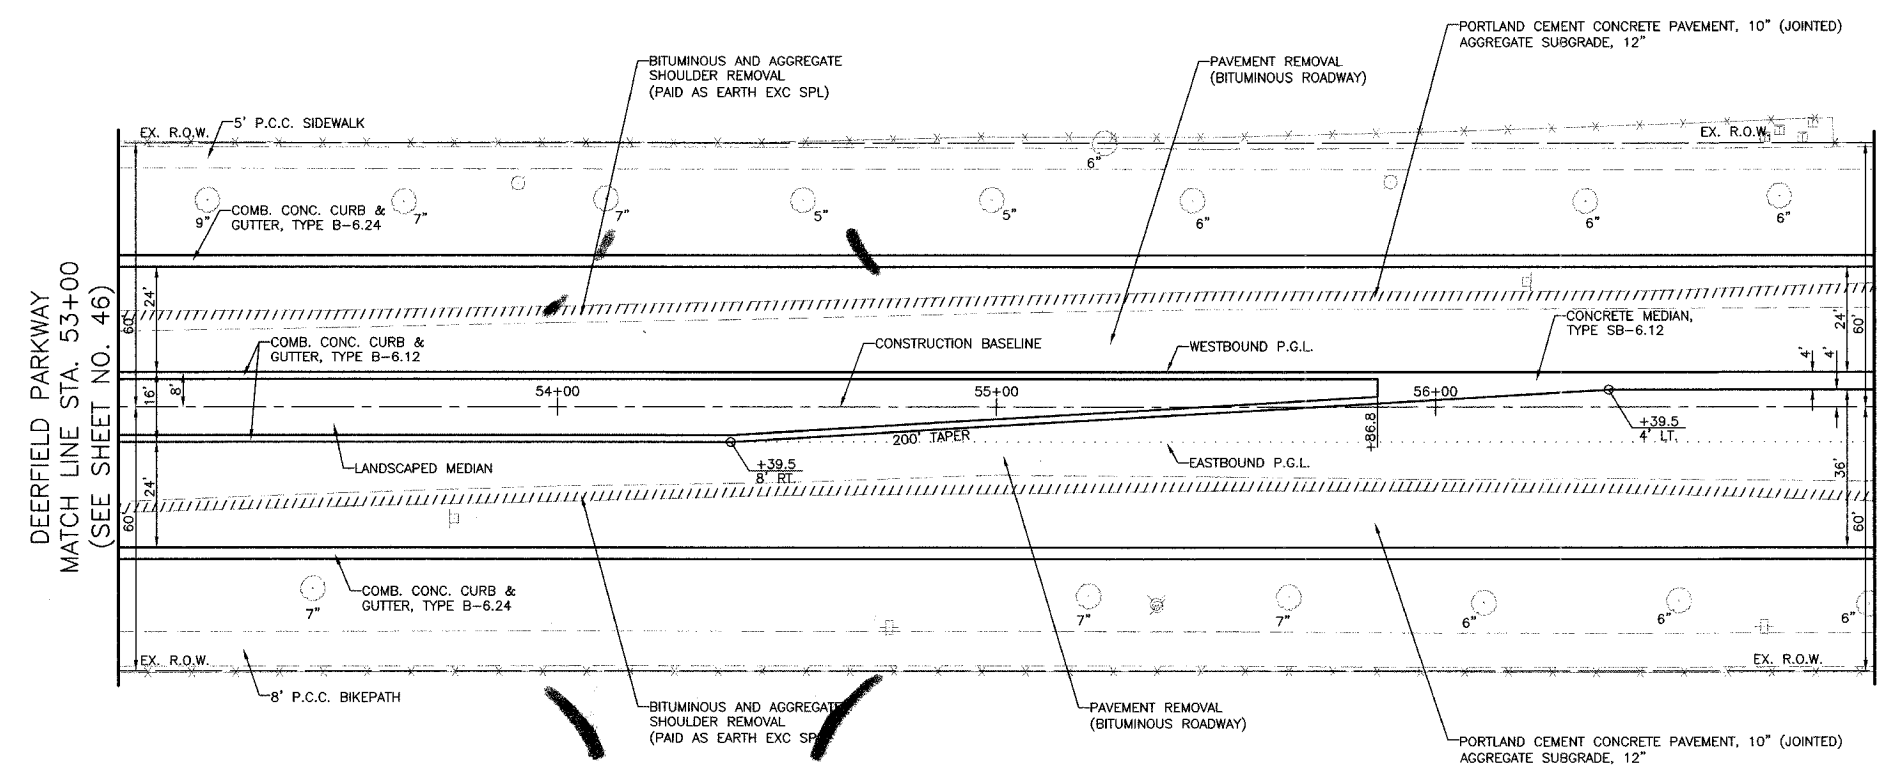

DEERFIELD PARKWAY  
MATCH LINE STA. 57+00  
(SEE SHEET NO. 48)



DEERFIELD PARKWAY

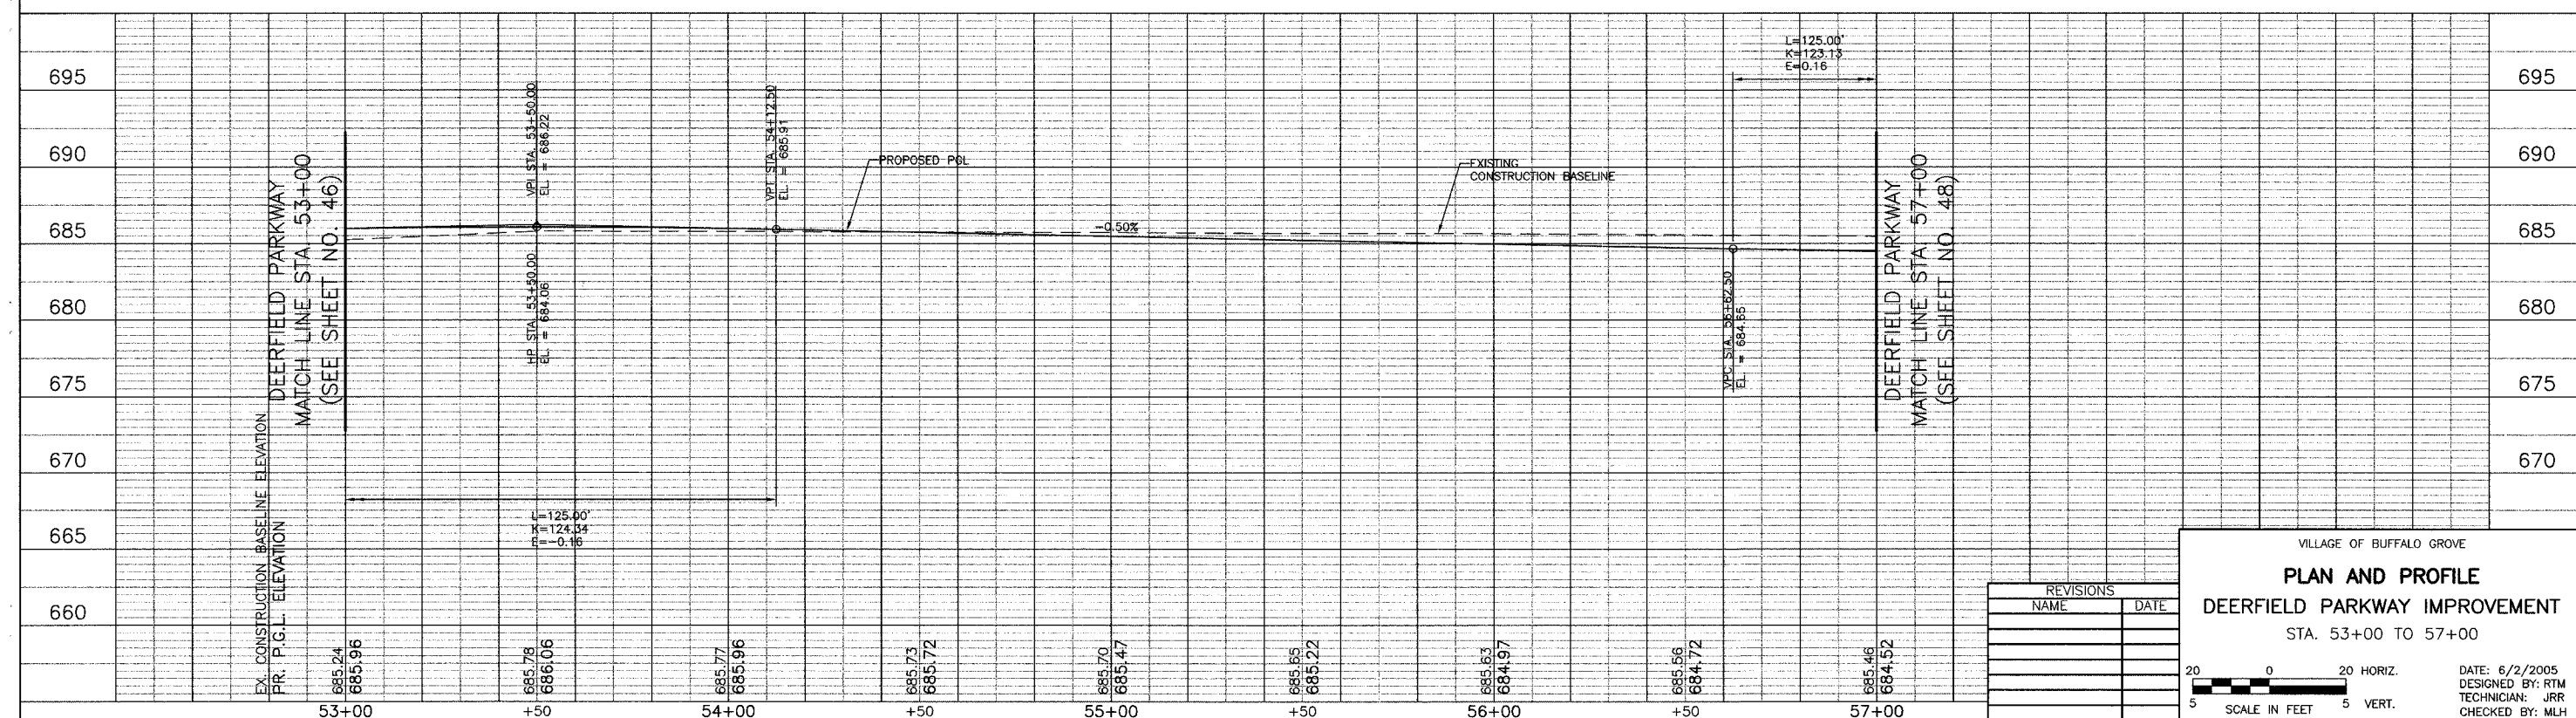

REVISIONS	
NAME	DATE

VILLAGE OF BUFFALO GROVE  
**PLAN AND PROFILE**  
DEERFIELD PARKWAY IMPROVEMENT  
STA. 53+00 TO 57+00

DATE: 6/2/2005  
DESIGNED BY: RTM  
TECHNICIAN: JRR  
CHECKED BY: MLH

20 0 20 HORIZ.  
5 5 VERT.  
SCALE IN FEET

BID SET

BID SET