



PROJECT	SECTION	COUNTY	TOTAL SHEETS	SHEET NO.
CH	A47	LAKE	176	51
STA.	72+00	TO STA.	75+00	
03-0008-00-FP		ALIGNMENT	SURFACE TRANSPORTATION FUNDING	
CONTRACT NUMBER 83807				

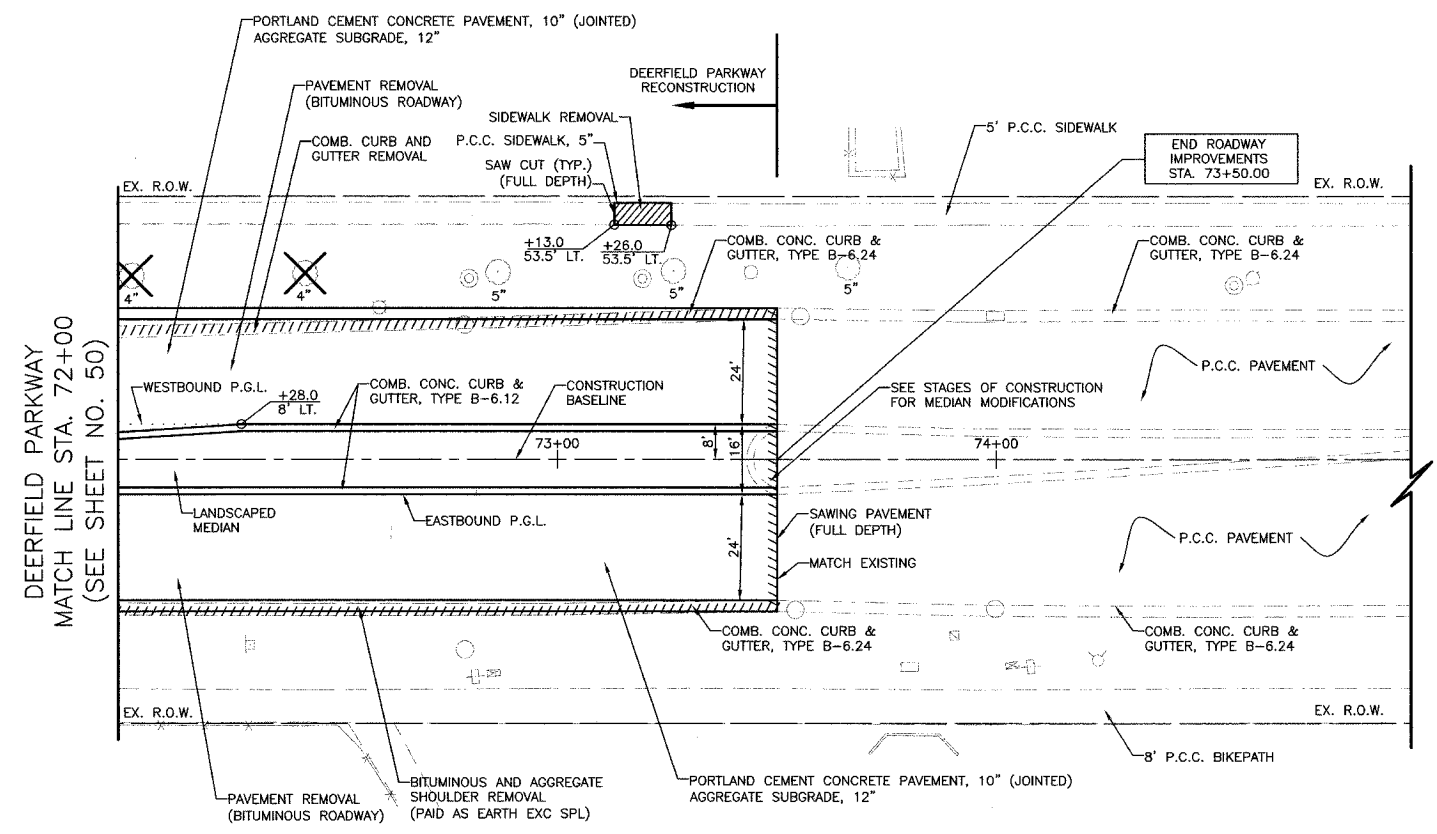

DEERFIELD PARKWAY

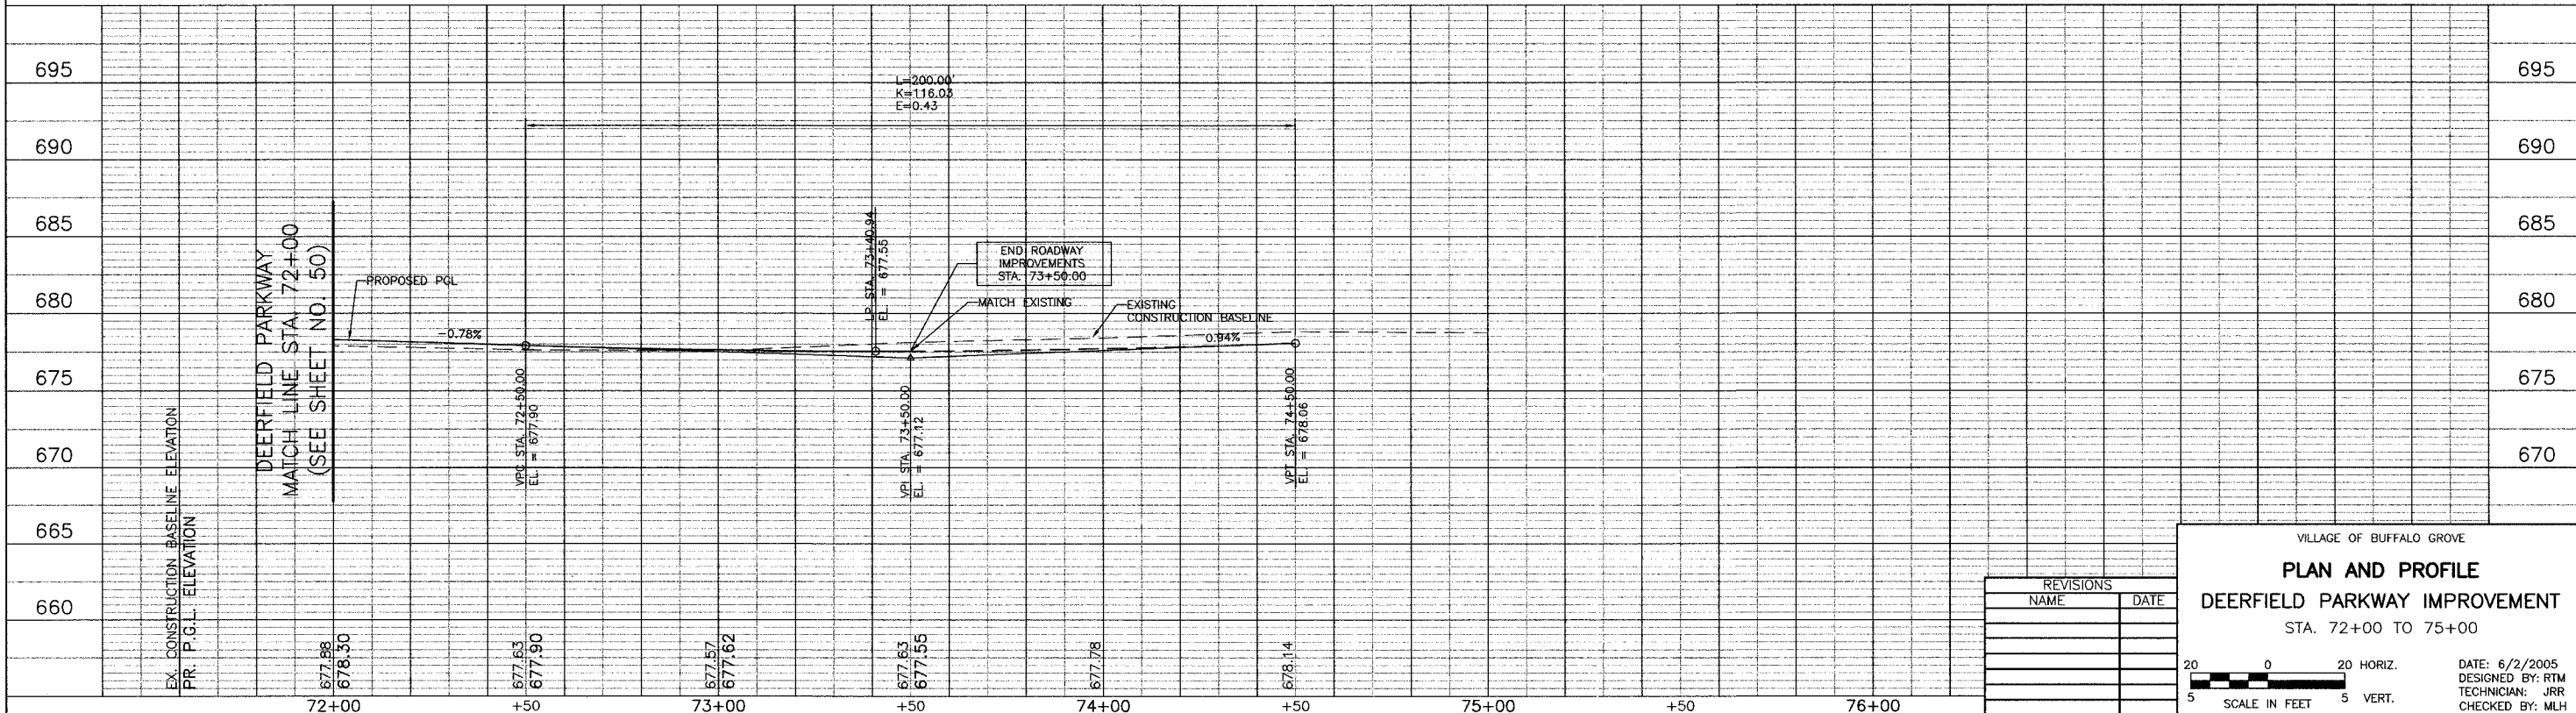

REVISIONS	
NAME	DATE

VILLAGE OF BUFFALO GROVE
PLAN AND PROFILE
DEERFIELD PARKWAY IMPROVEMENT
STA. 72+00 TO 75+00

DATE: 6/2/2005
DESIGNED BY: RTM
TECHNICIAN: JRR
CHECKED BY: MLH

20 0 20 HORIZ.
5 SCALE IN FEET 5 VERT.

BID SET