






F.A.I.J. RTE.	SECTION	COUNTY	TOTAL SHEETS	SHEET NO.
5352	04-00168-00-RS	DEKALB	67	9


EROSION CONTROL PLAN
 FED. ROAD DIST. NO. 5 ILLINOIS FED. AID PROJECT M-5017

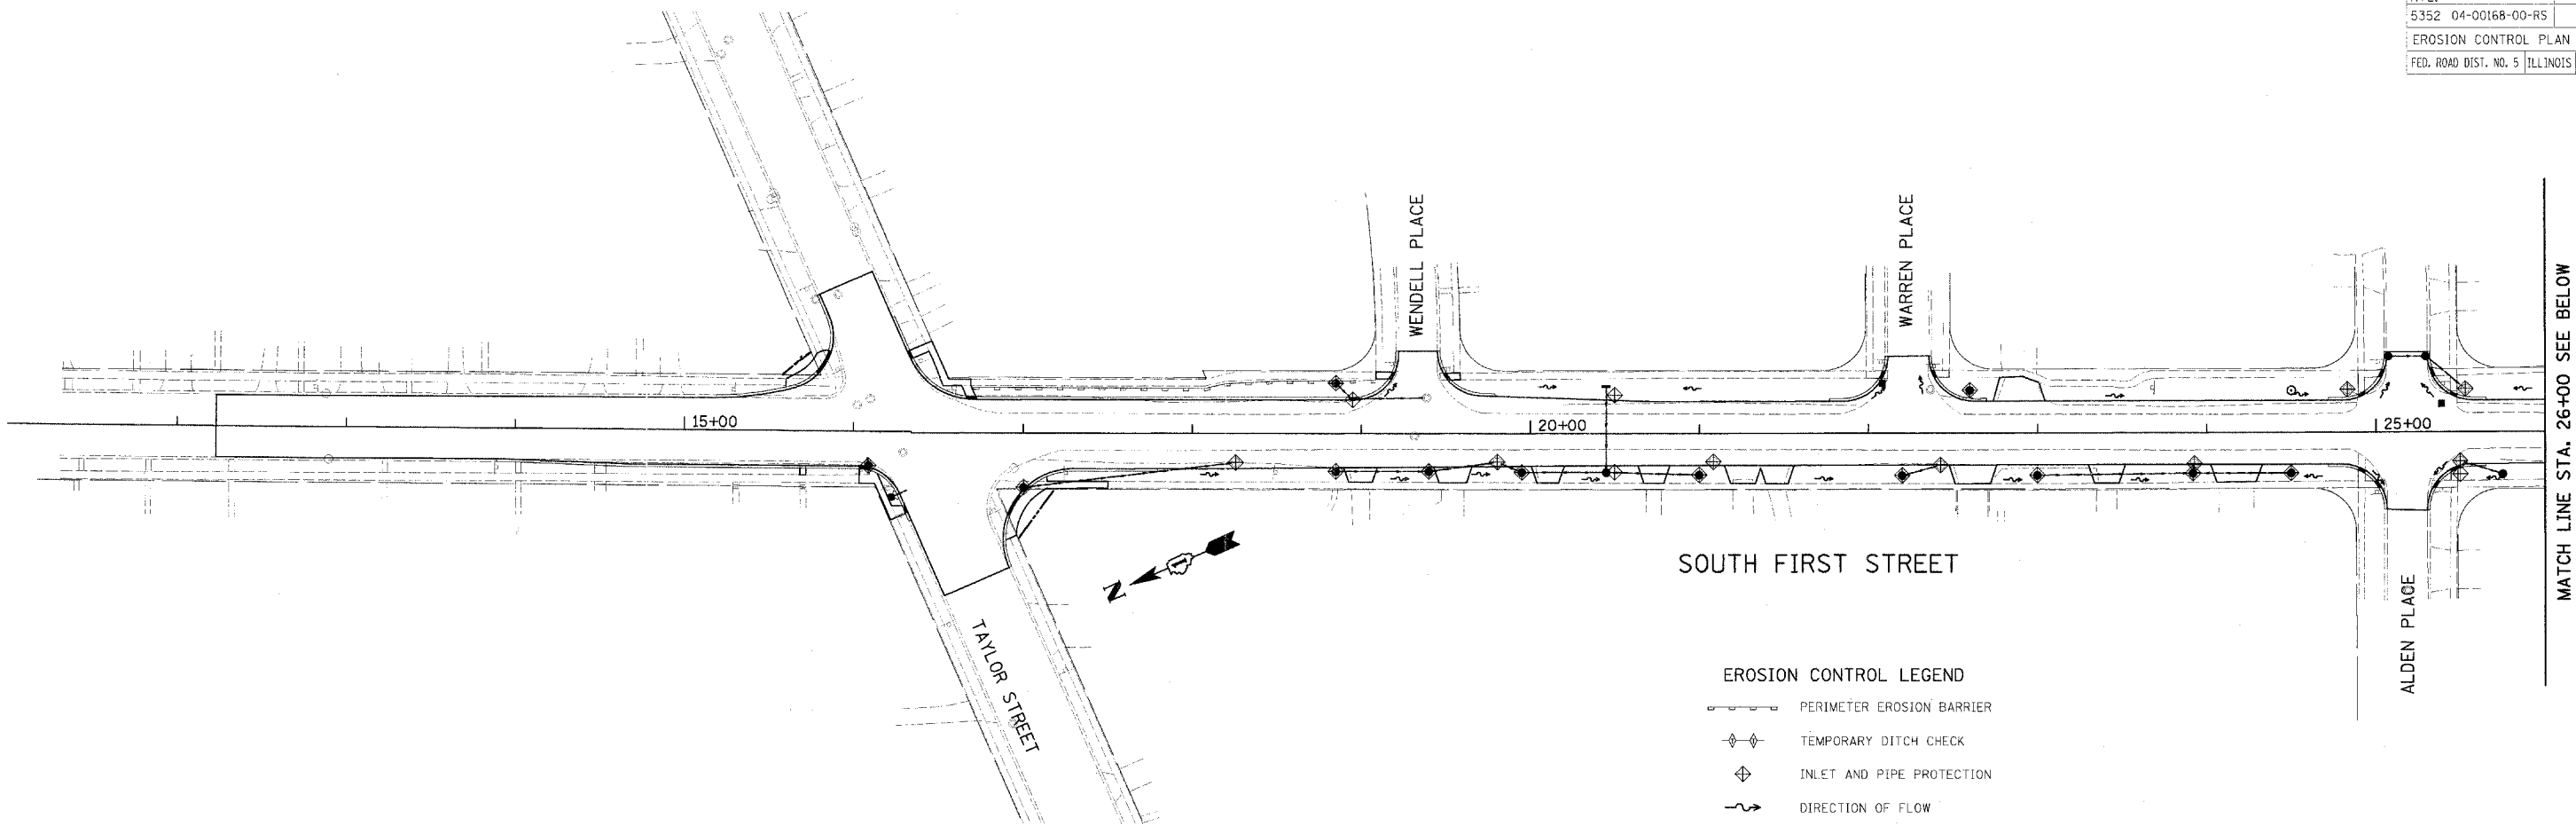

EROSION CONTROL LEGEND

-  PERIMETER EROSION BARRIER
-  TEMPORARY DITCH CHECK
-  INLET AND PIPE PROTECTION
-  DIRECTION OF FLOW

MATCH LINE STA. 26+00 SEE BELOW

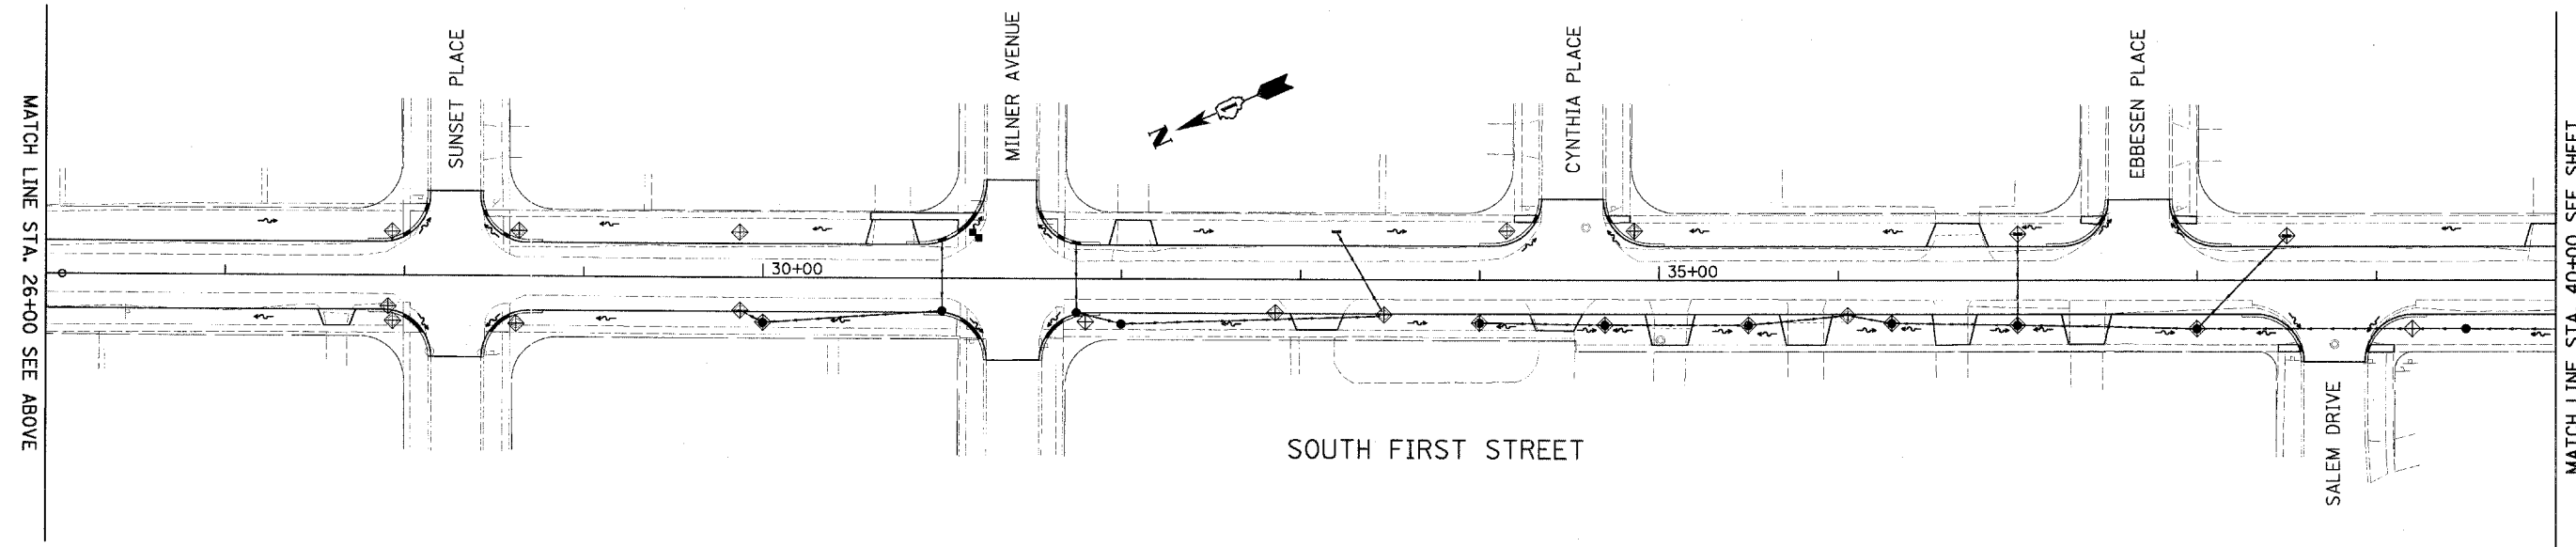

MATCH LINE STA. 26+00 SEE ABOVE

MATCH LINE STA. 40+00 SEE SHEET --