



 


F.A.S. RTE.	SECTION	COUNTY	TOTAL SHEETS	SHEET NO.
694	03-00088-00-WR	CRAWFORD	56	19
STA. 10+18.41	TO STA. 52+50			
FED. ROAD DIST. NO.	ILLINOIS	FED. AID PROJECT		
CONTRACT NO. 95433				

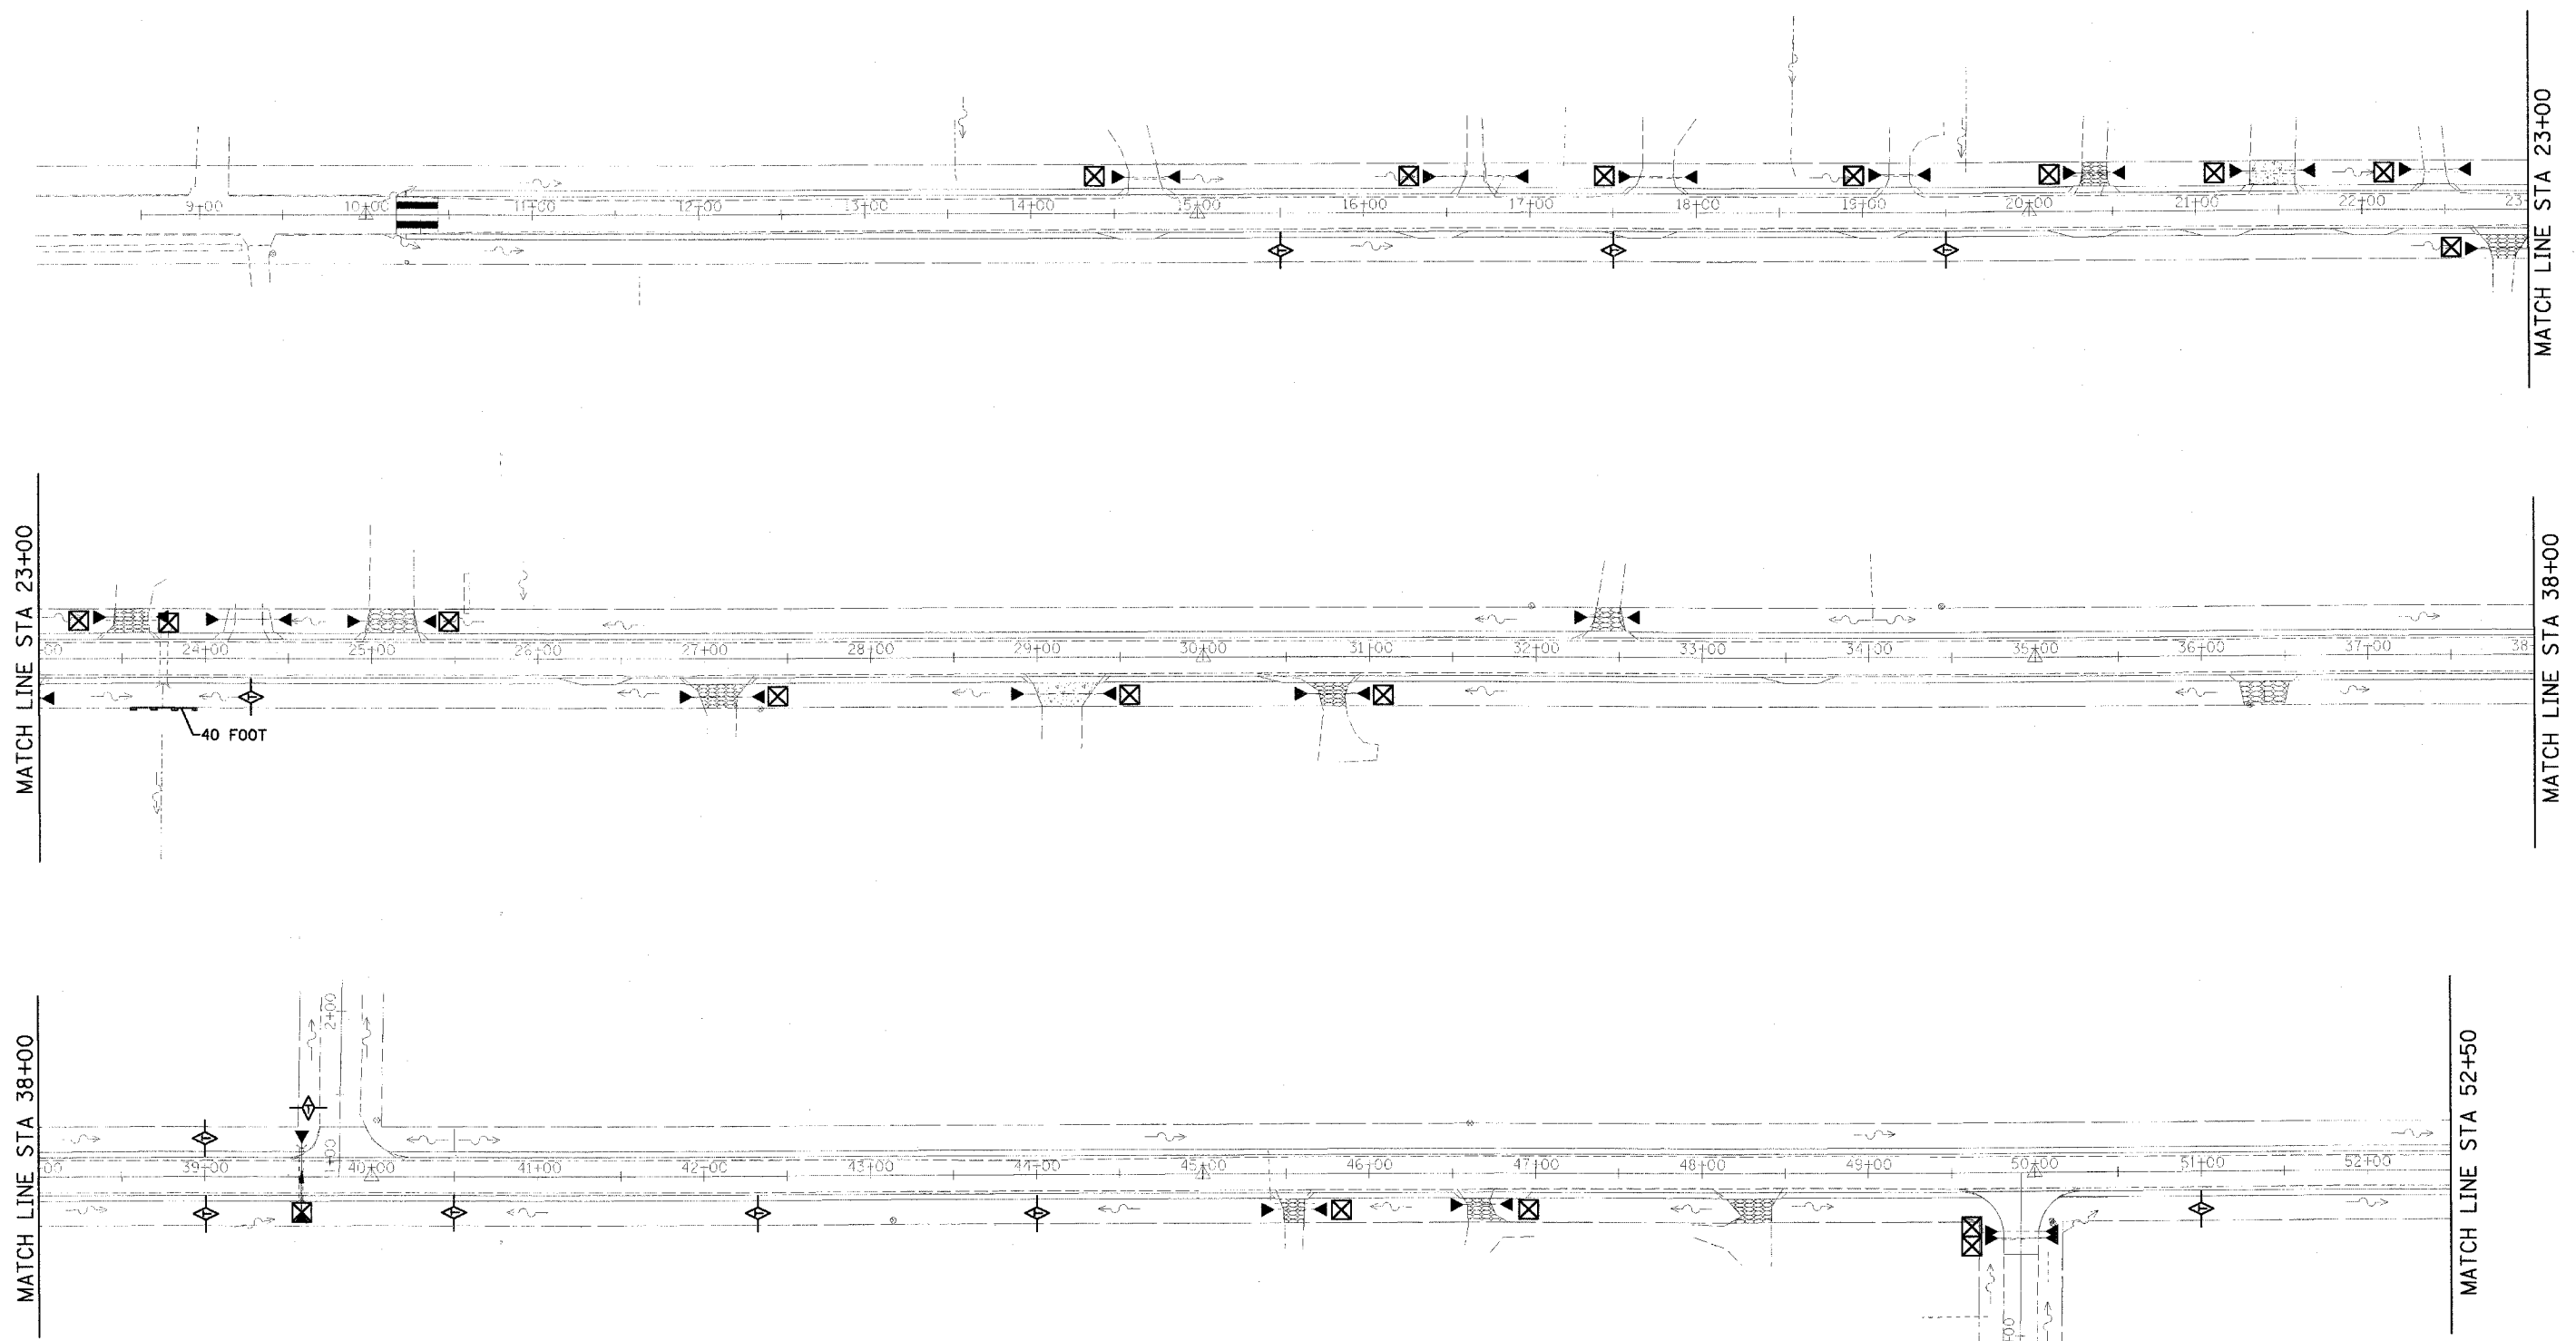

**LEGEND**

-  INLET & PIPE PROTECTION
-  TEMPORARY DITCH CHECK
-  PERIMETER EROSION CONTROL BARRIER



CRAWFORD COUNTY  
 FAS ROUTE 694  
 MFT SECTION 03-00088-00-WR

**TEMPORARY EROSION CONTROL PLAN**

DESIGNED BY MAL	 <b>Farnsworth</b> GROUP 300 N. 93D. ST., Suite 306 Effingham, IL 62401 217 / 962-5858 217 / 942-5858 Fax	FILE NO. 24-7263
DATE 12/29/04		BOOK NO. 2646
CHECKED BY ERB		SHEET NO. 19 OF 56