

MATCH LINE STA 52+50

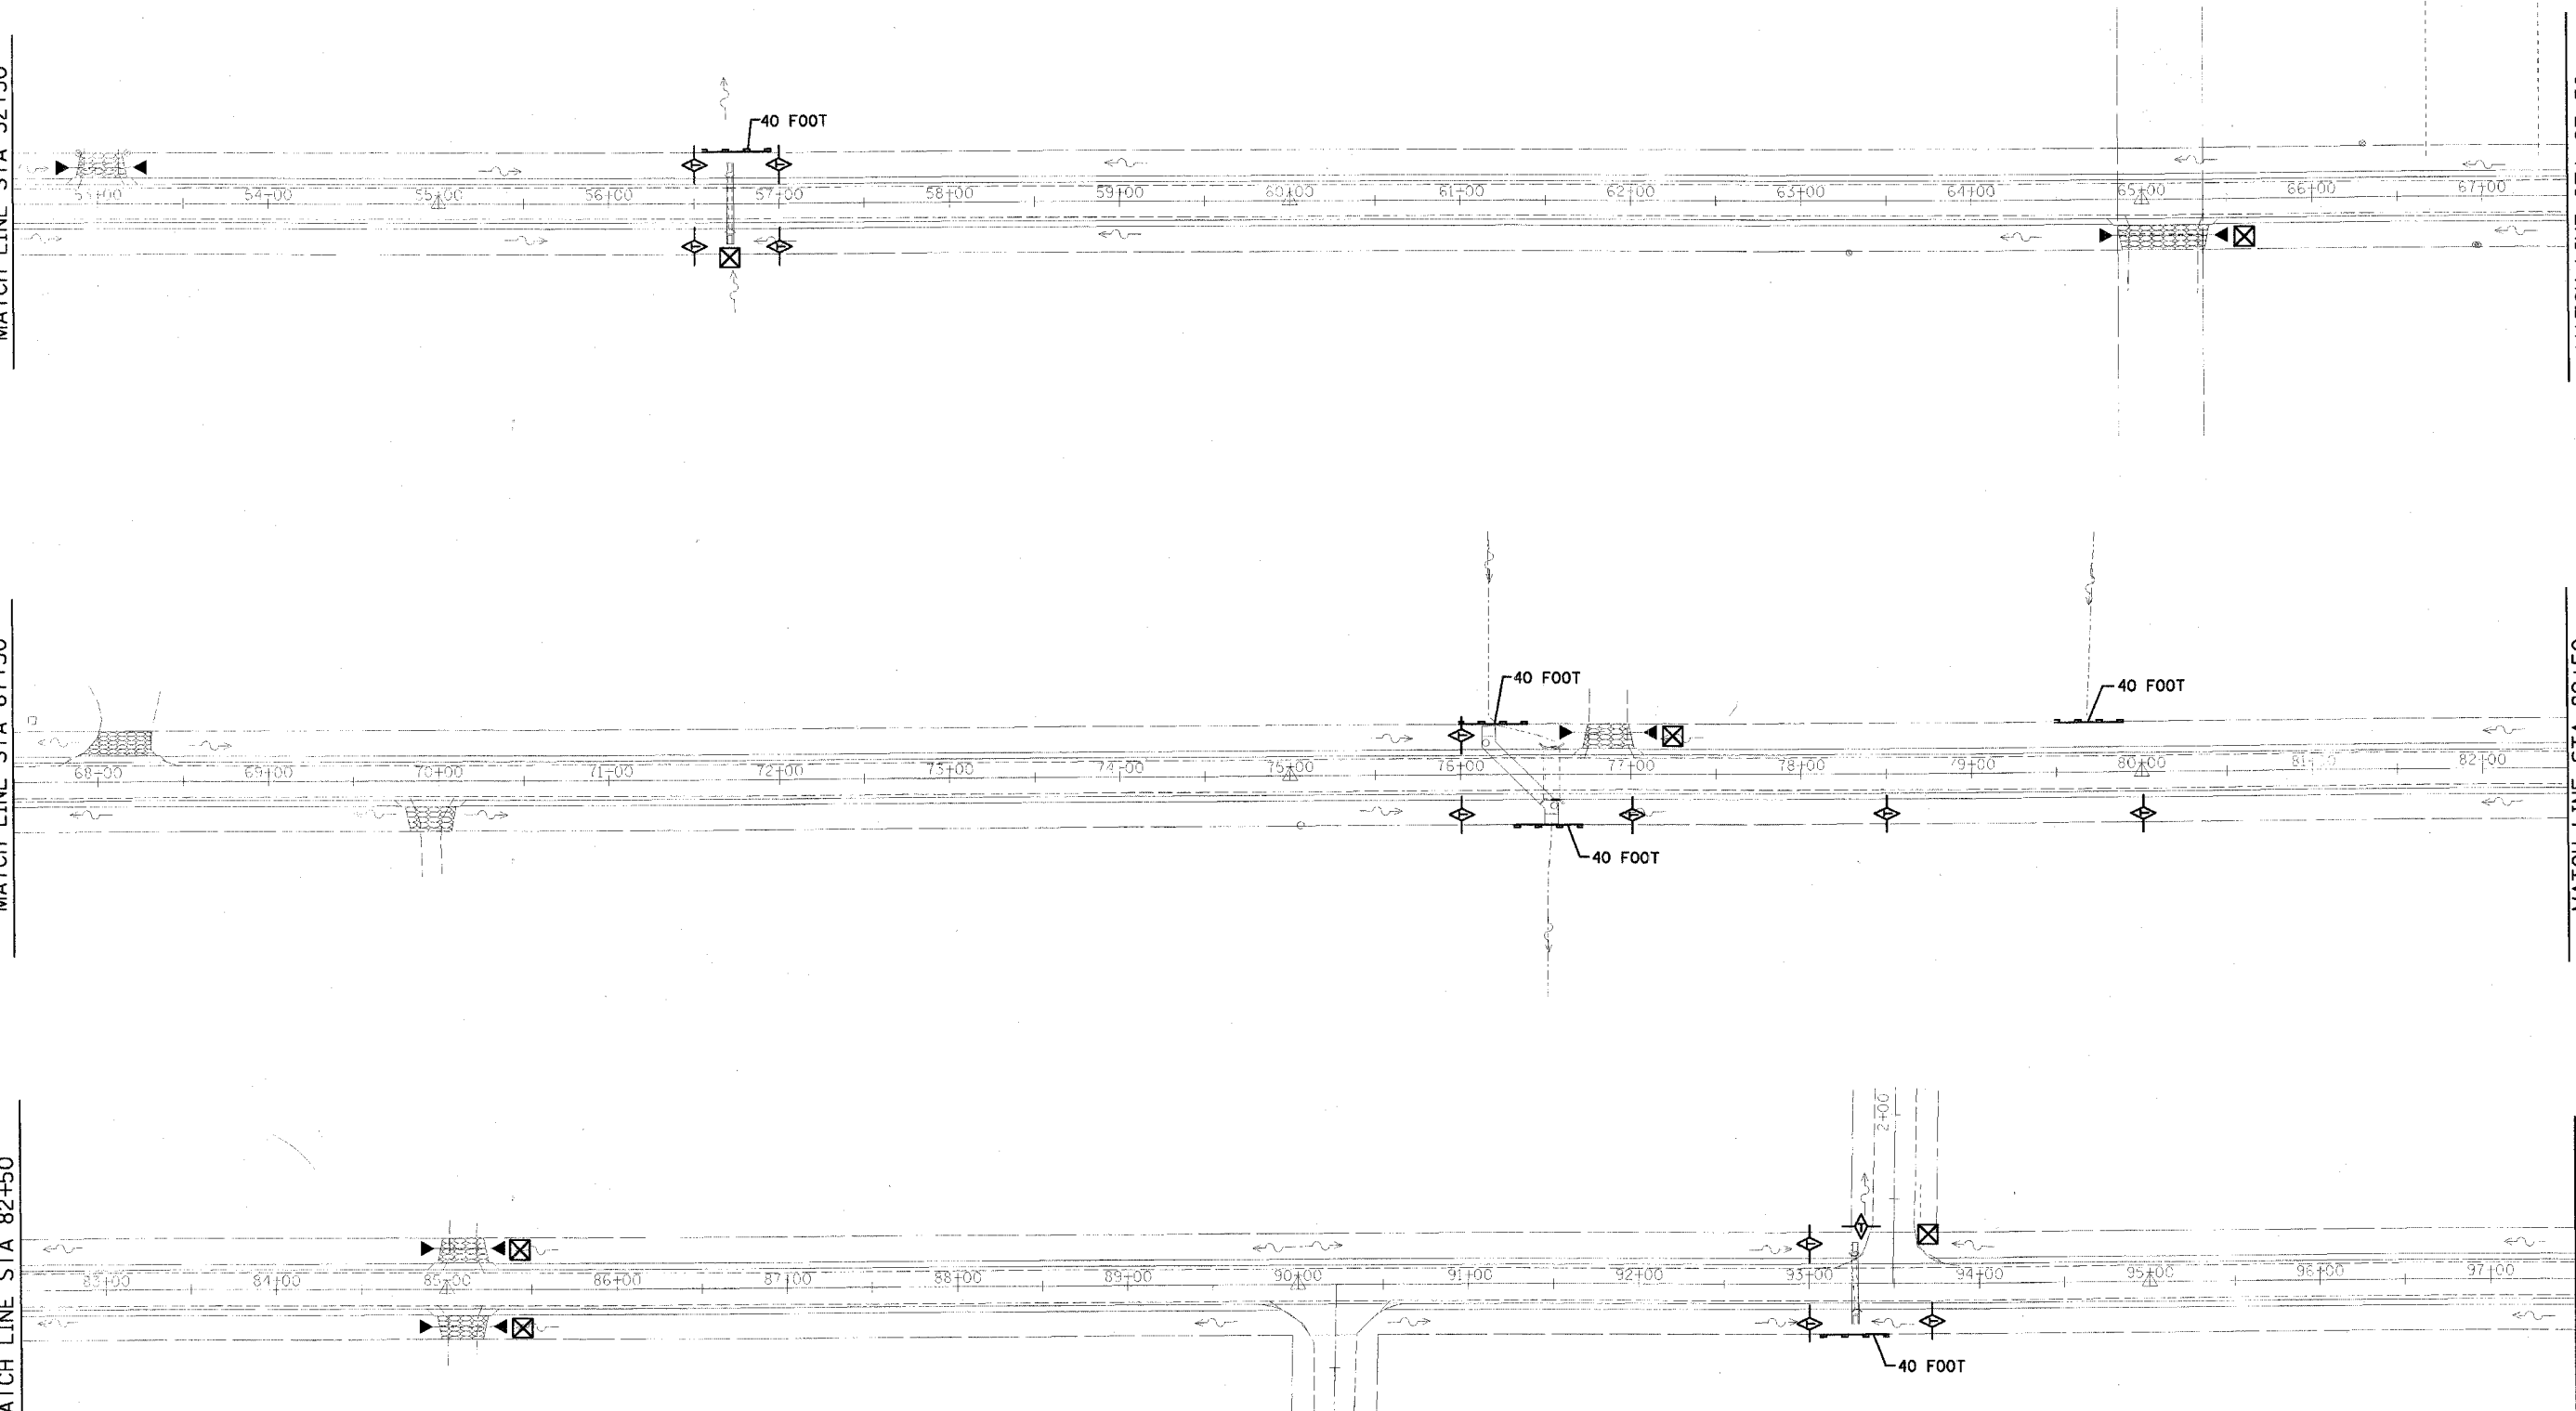
MATCH LINE STA 67+50

MATCH LINE STA 67+50




MATCH LINE STA 82+50

MATCH LINE STA 82+50

MATCH LINE STA 97+50



LEGEND

-  INLET & PIPE PROTECTION
-  TEMPORARY DITCH CHECK
-  PERIMETER EROSION CONTROL BARRIER



CRAWFORD COUNTY
FAS ROUTE 694
MFT SECTION 03-00088-00-WR

TEMPORARY EROSION CONTROL PLAN

DRAWN BY MAL	 Farnsworth GROUP 200 N. 3RD. ST., Suite 206 Effingham, IL 62401 217/868-9888 FAX	FILE NO. 24-7263
DATE 12/29/04		BOOK NO. 2646
CHECKED BY ERB		SHEET NO. 20 OF 56