



 


F.A.S. RTE.	SECTION	COUNTY	TOTAL SHEETS	SHEET NO.
694	03-00088-00-WR	CRAWFORD	56	22
STA. 142+50		TO STA. 158+00		
FED. ROAD DIST. NO.		ILLINOIS FED. AID PROJECT		
CONTRACT NO. 95433				

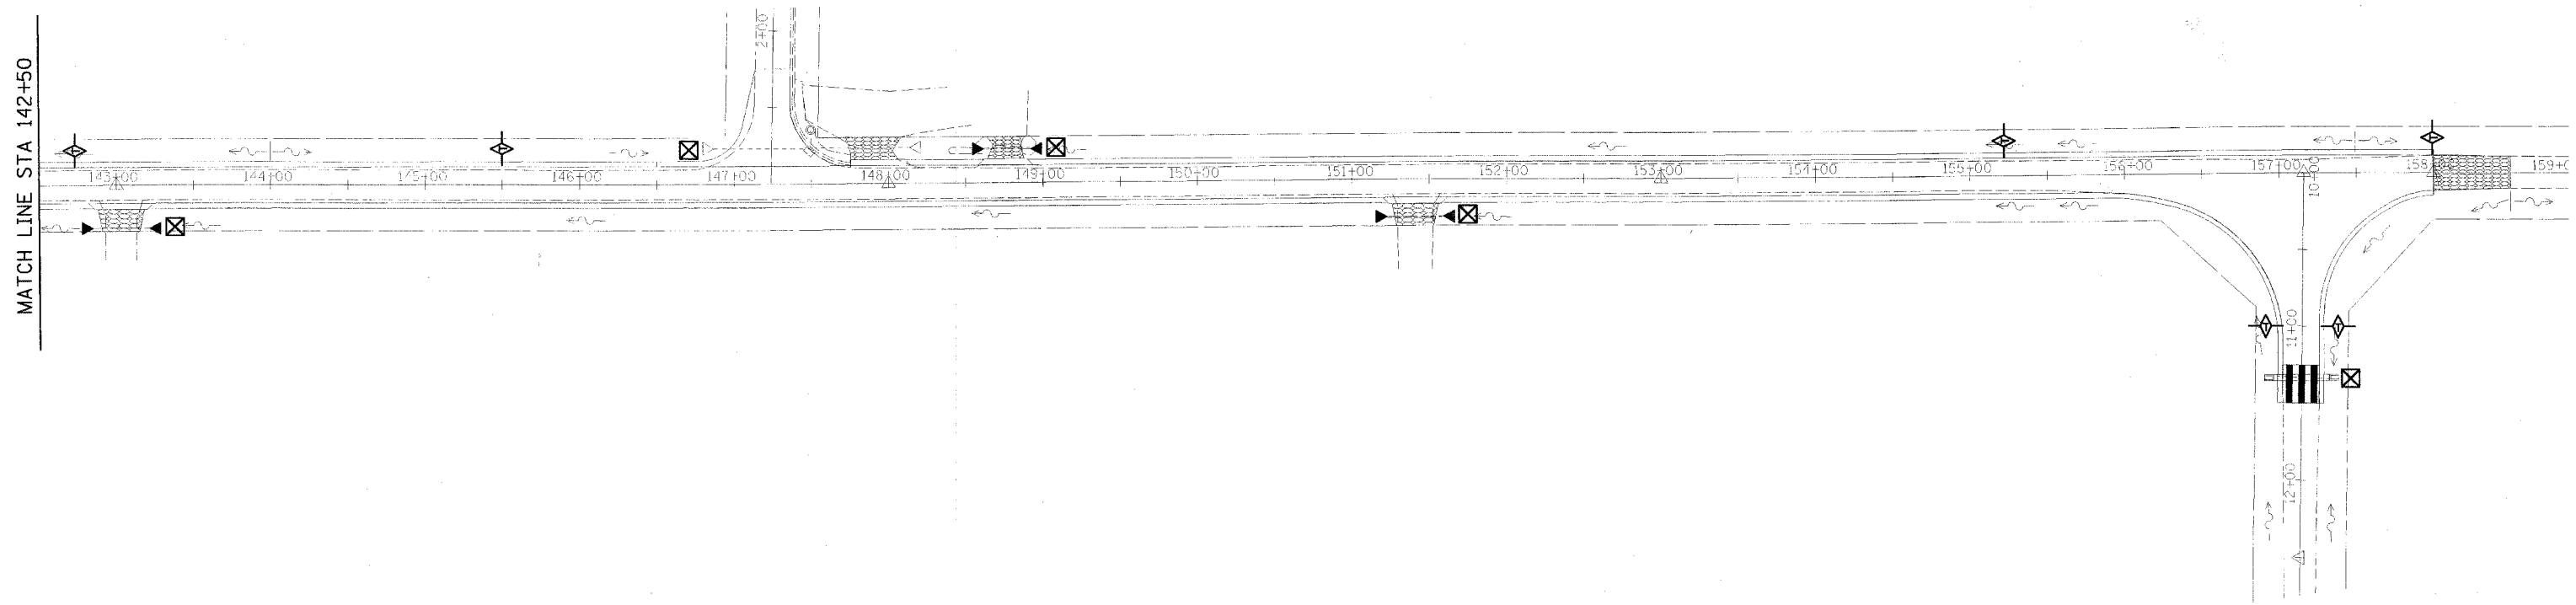


LEGEND

-  INLET & PIPE PROTECTION
-  TEMPORARY DITCH CHECK
-  PERIMETER EROSION CONTROL BARRIER



CRAWFORD COUNTY
 FAS ROUTE 694
 MFT SECTION 03-00088-00-WR

TEMPORARY EROSION CONTROL PLAN

DRAWN BY MAL DATE 12/29/04 CHECKED BY ERB	 Farnsworth GROUP 200 N. 3RD. ST., Suite 205 Effingham, IL 62401 817/342-5888 817/342-5858 fax	FILE NO. 24-7263 BOOK NO. 2646 SHEET NO. 22 OF 56
--	--	--