


F.A. RTE.	SECTION	COUNTY	TOTAL SHEETS	SHEET NO.
332	31-1-2, 31B	SALINE	199	48
STA. TO STA.		FED. ROAD DIST. NO. ILLINOIS FED. AID PROJECT		

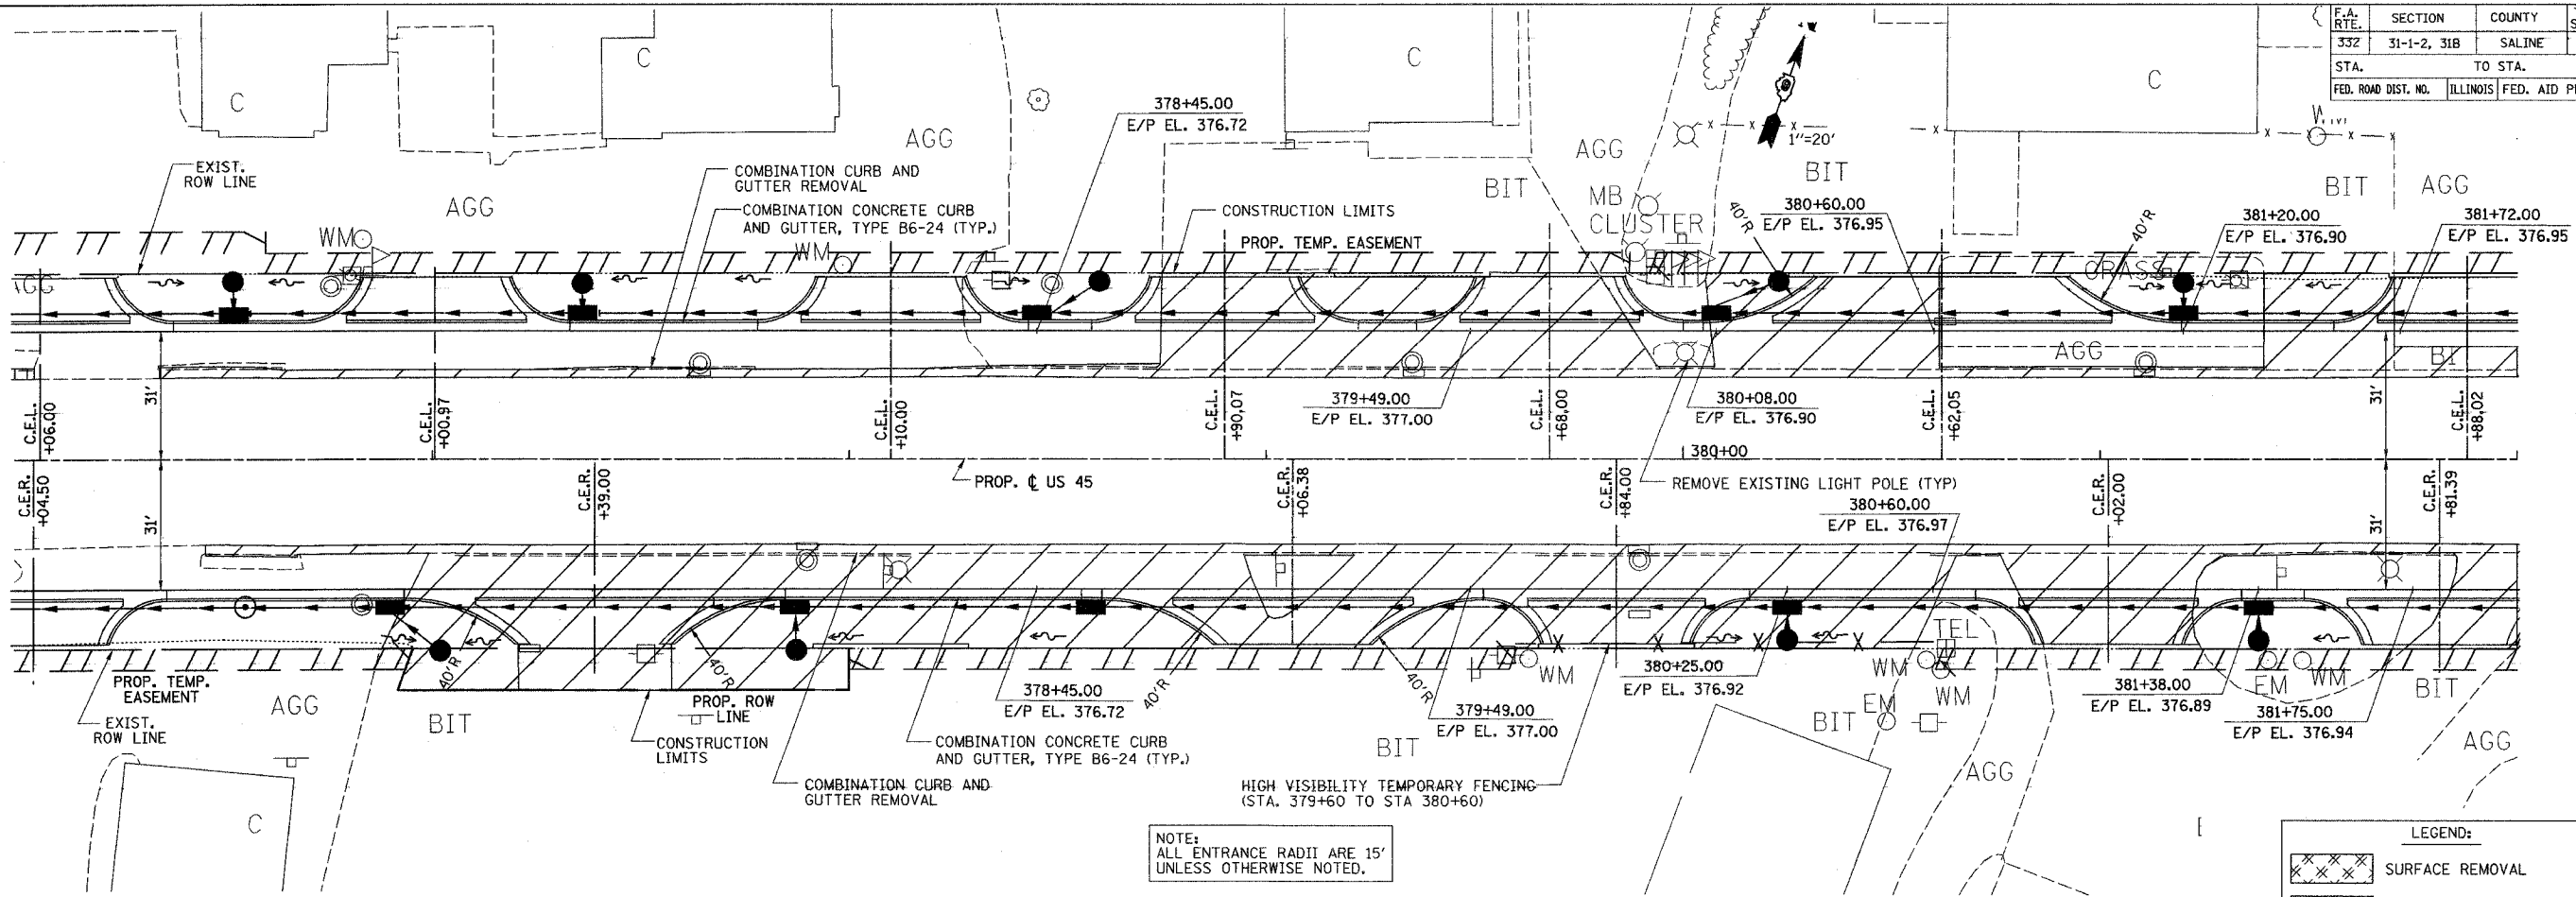

NOTE:
ALL ENTRANCE RADII ARE 15'
UNLESS OTHERWISE NOTED.

LEGEND:

	SURFACE REMOVAL
	DRIVEWAY/PARKING LOT PAVEMENT REMOVAL
	PAVEMENT REMOVAL
	PAVED SHOULDER REMOVAL

PLAN

DATE	BY	REVISIONS

NO. OF WAY CHECKED
DATE

NO. OF FILE NAME
DATE

NO. OF SEC. CHECKED
DATE

PLAN & PROFILE CHECKED BY

DRAINAGE CHECKED BY

DRAWN BY

PROFILE

DATE	BY	REVISIONS

NO. OF GRADES CHECKED
DATE

NO. OF PROFILE NOTATIONS CORRECT
DATE


ACTIVE FILE

PROJECTS/PROPOSED/PAVING/REPAIR/AS PAVED/AS BUILT

DATE

BY

REVISIONS

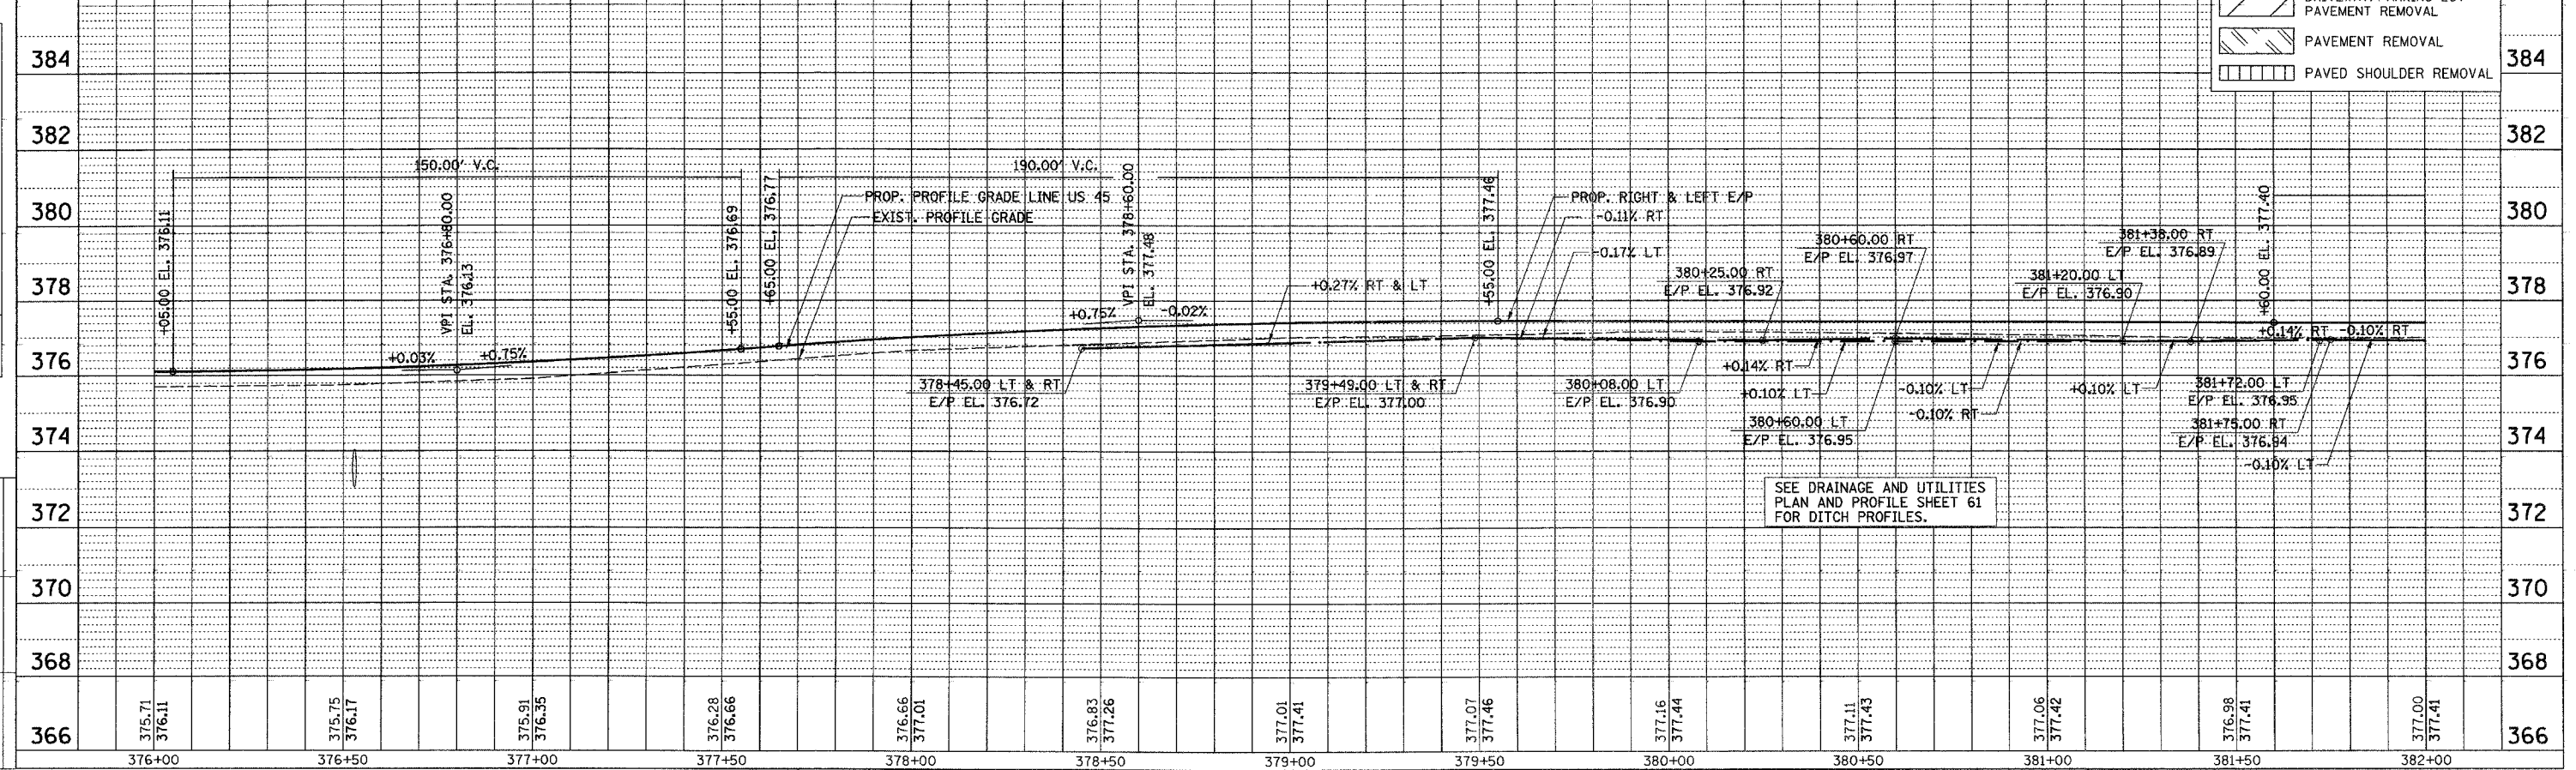

SEE DRAINAGE AND UTILITIES PLAN AND PROFILE SHEET 61 FOR DITCH PROFILES.

PLAN PROFILE - US 45 STA. 376+00 TO STA. 382+00