
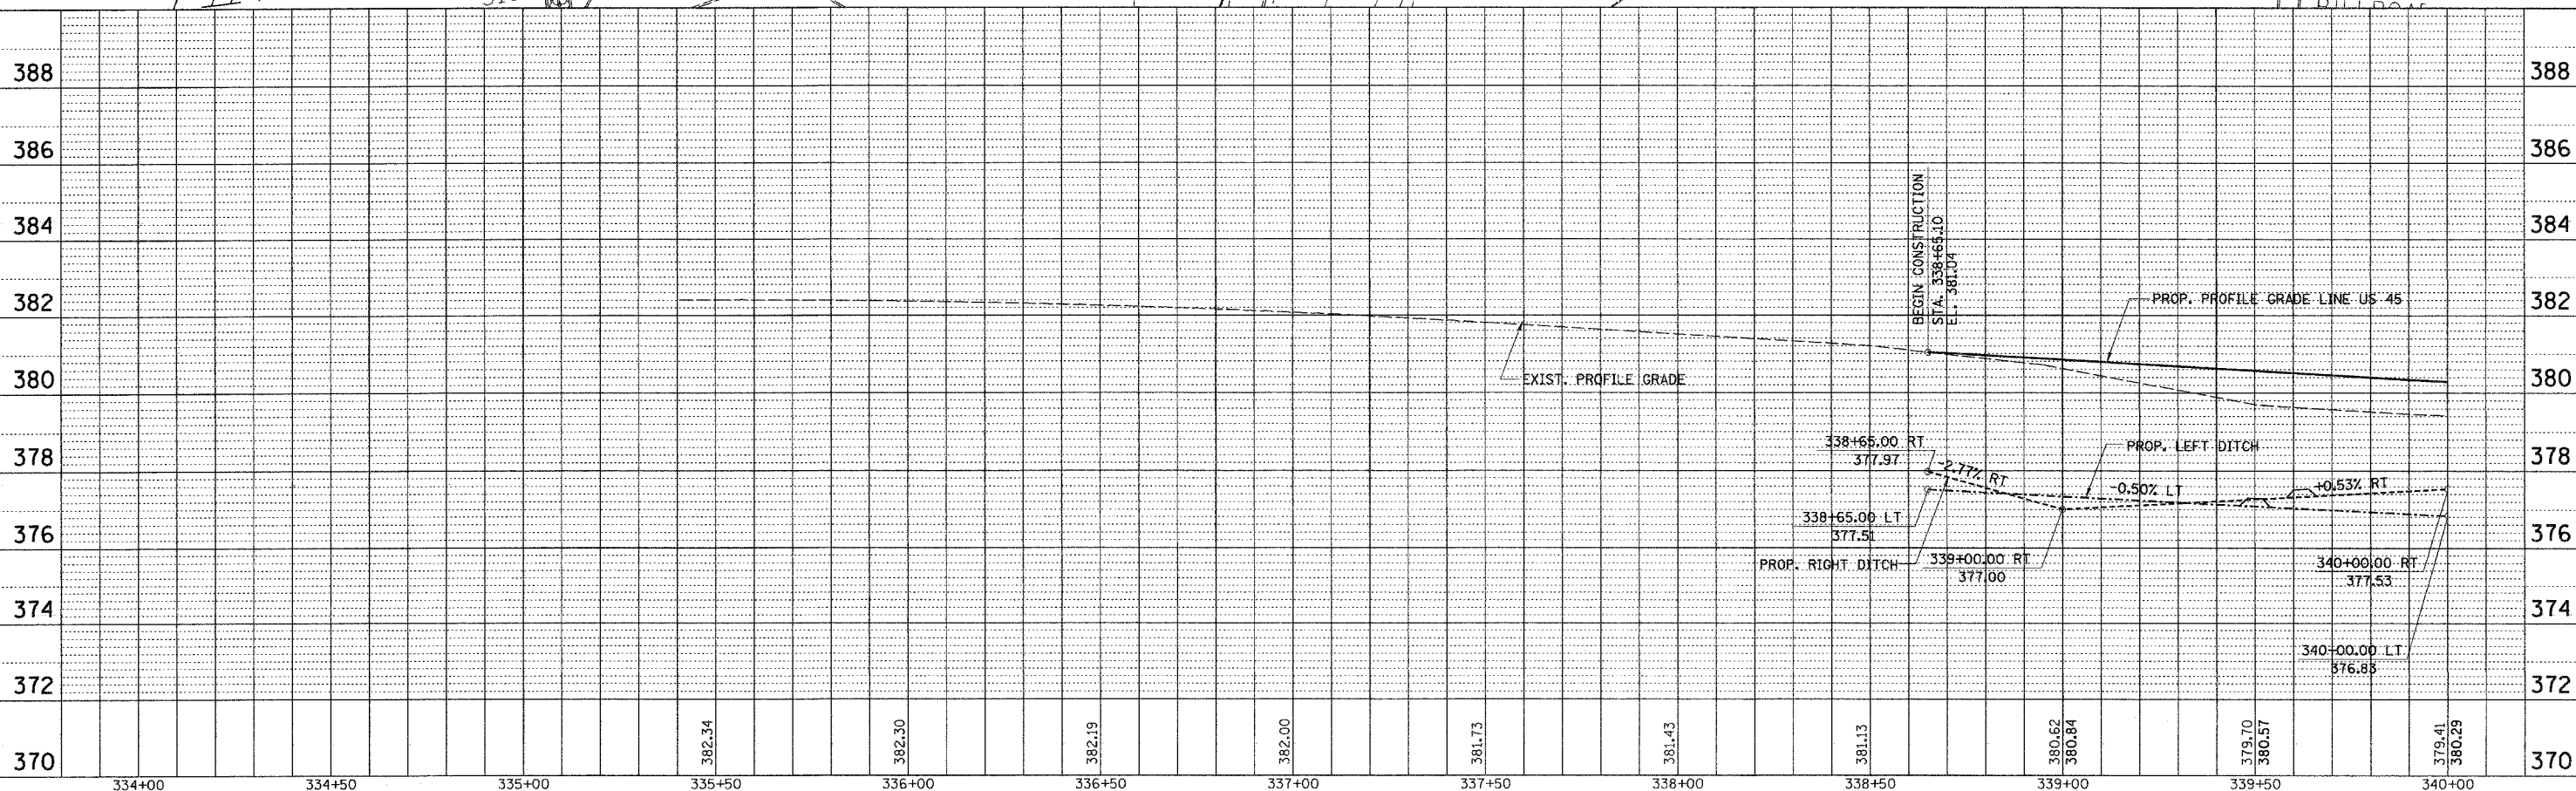


F.A. RTE.	SECTION	COUNTY	TOTAL SHEETS	SHEET NO.
332	31-1-2, 31B	SALINE	199	71
STA.		TO STA.		
FED. ROAD DIST. NO.		ILLINOIS FED. AID PROJECT		

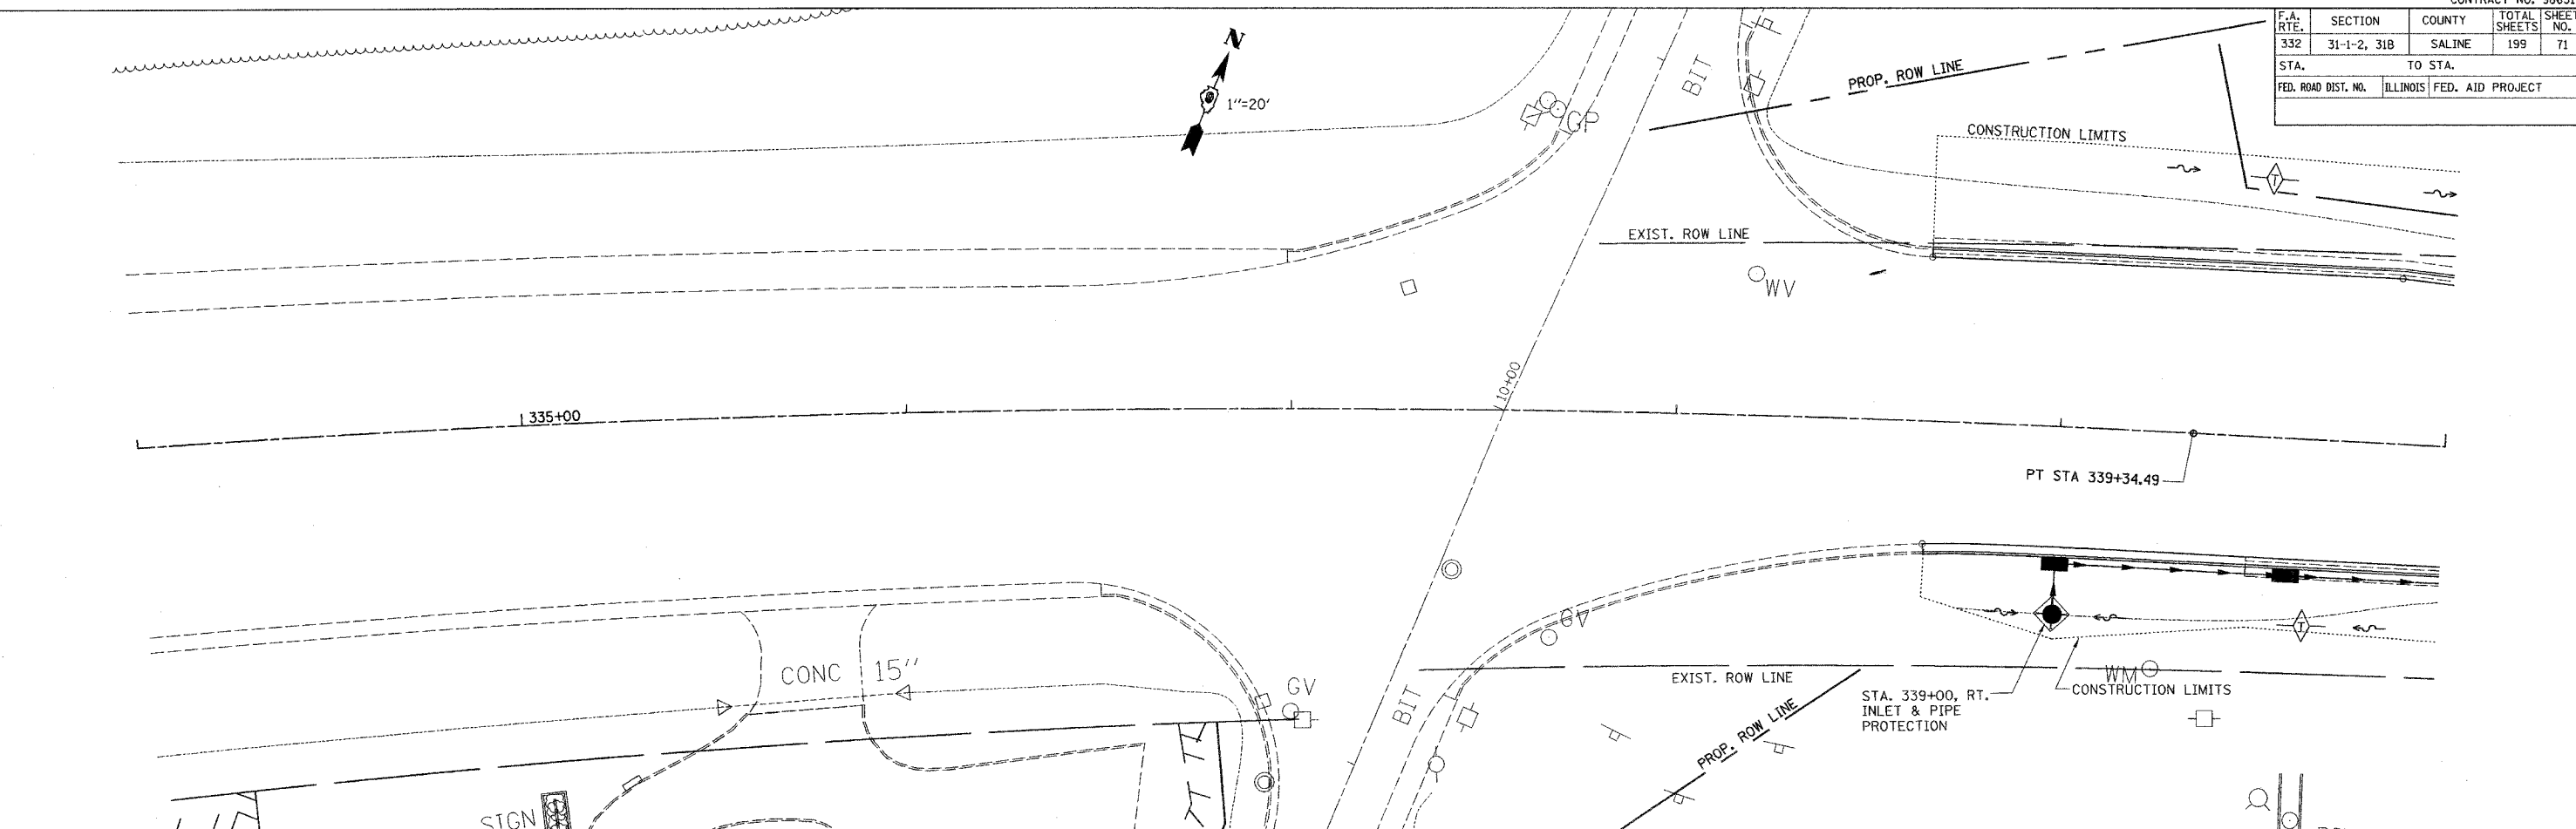

CHECKED BY: M.T.
DRAWN BY: S.K.

M:\PROJECTS\PROJECTS\ROADWAY\COMMON\Active Files
Reference Files
2020-04-13.dgn

TEMPORARY EROSION CONTROL PLAN - STA. 334 + 00 TO STA. 340 + 00