
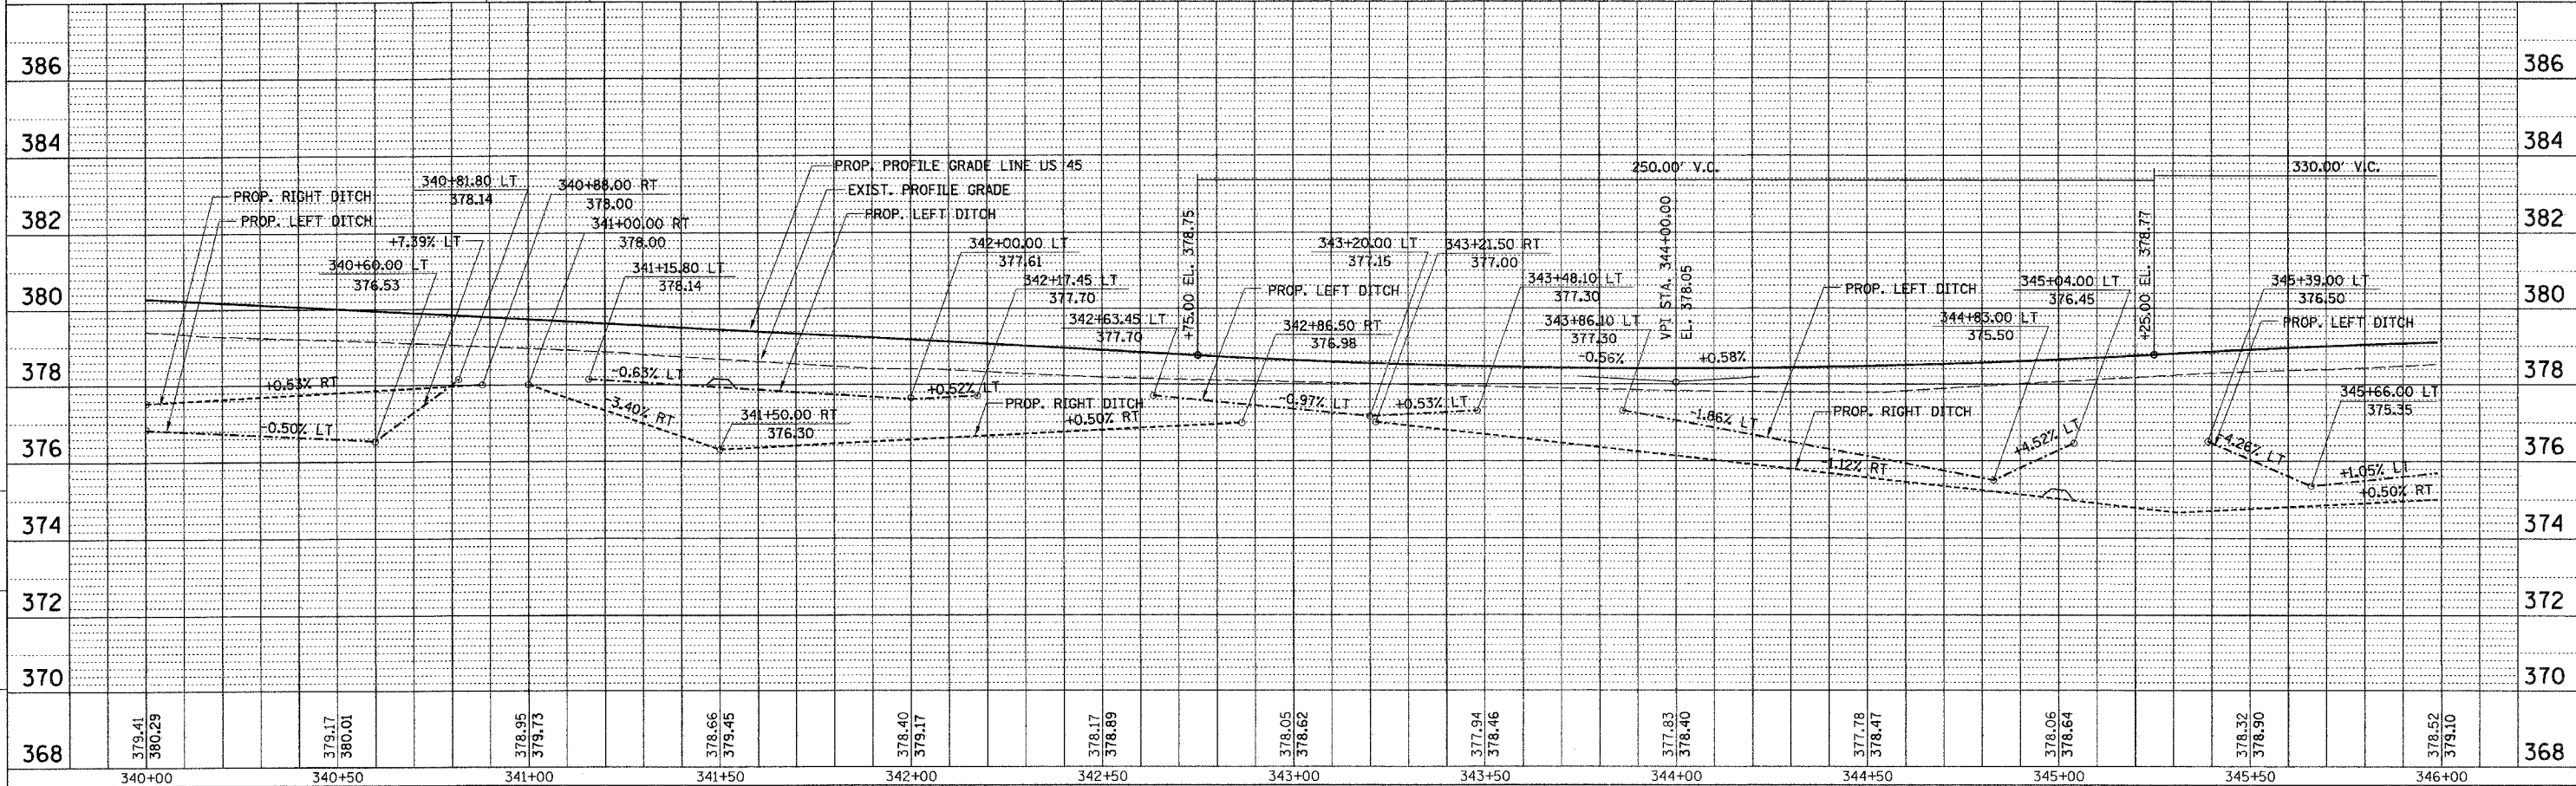


F.A. RTE.	SECTION	COUNTY	TOTAL SHEETS	SHEET NO.
332	31-1-2, 31B	SALINE	199	72
STA.		TO STA.		
FED. ROAD DIST. NO.		ILLINOIS FED. AID PROJECT		

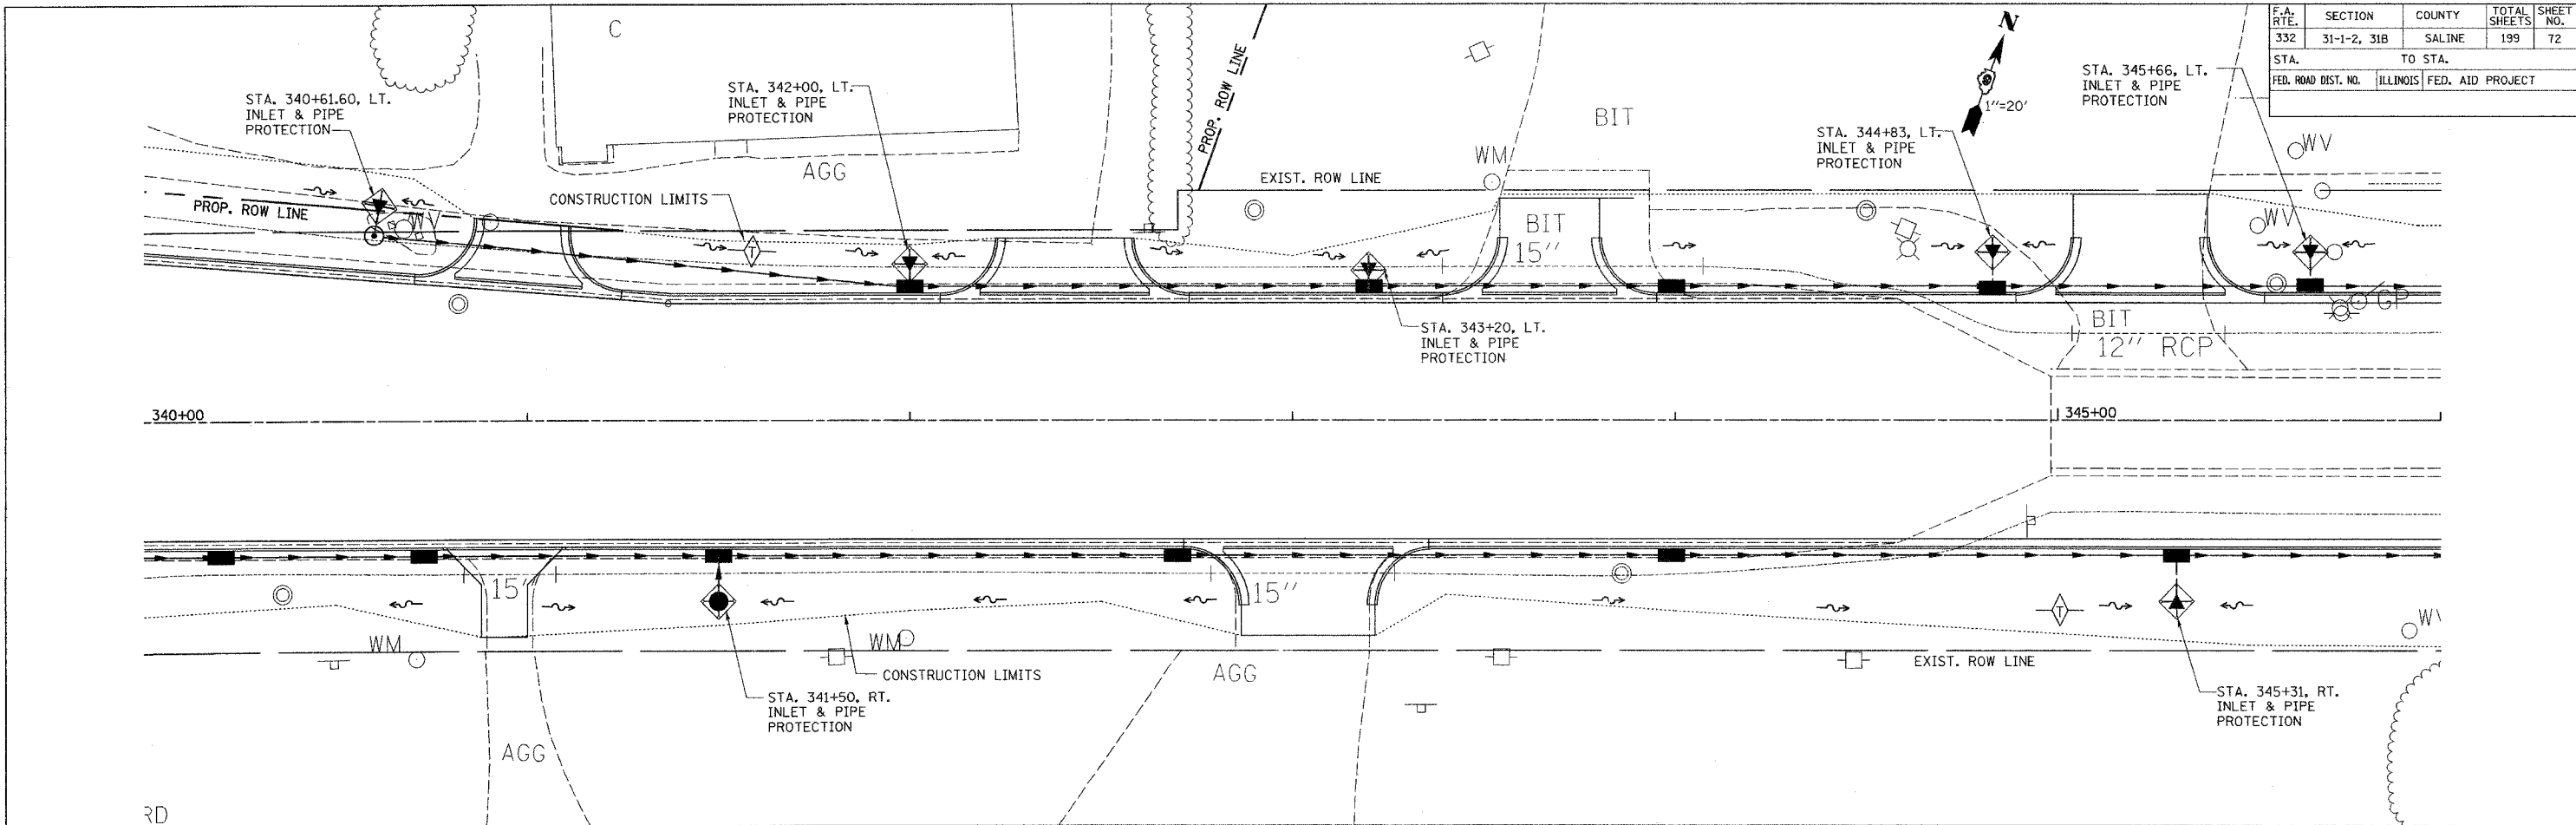

CHECKED BY: MT
DRAWN BY: JS

Mr. PROJECTS/REGULATIONS/ROADWAY/COMMON
Active File:
98631-001

TEMPORARY EROSION CONTROL PLAN - STA. 340+00 TO STA. 346+00