
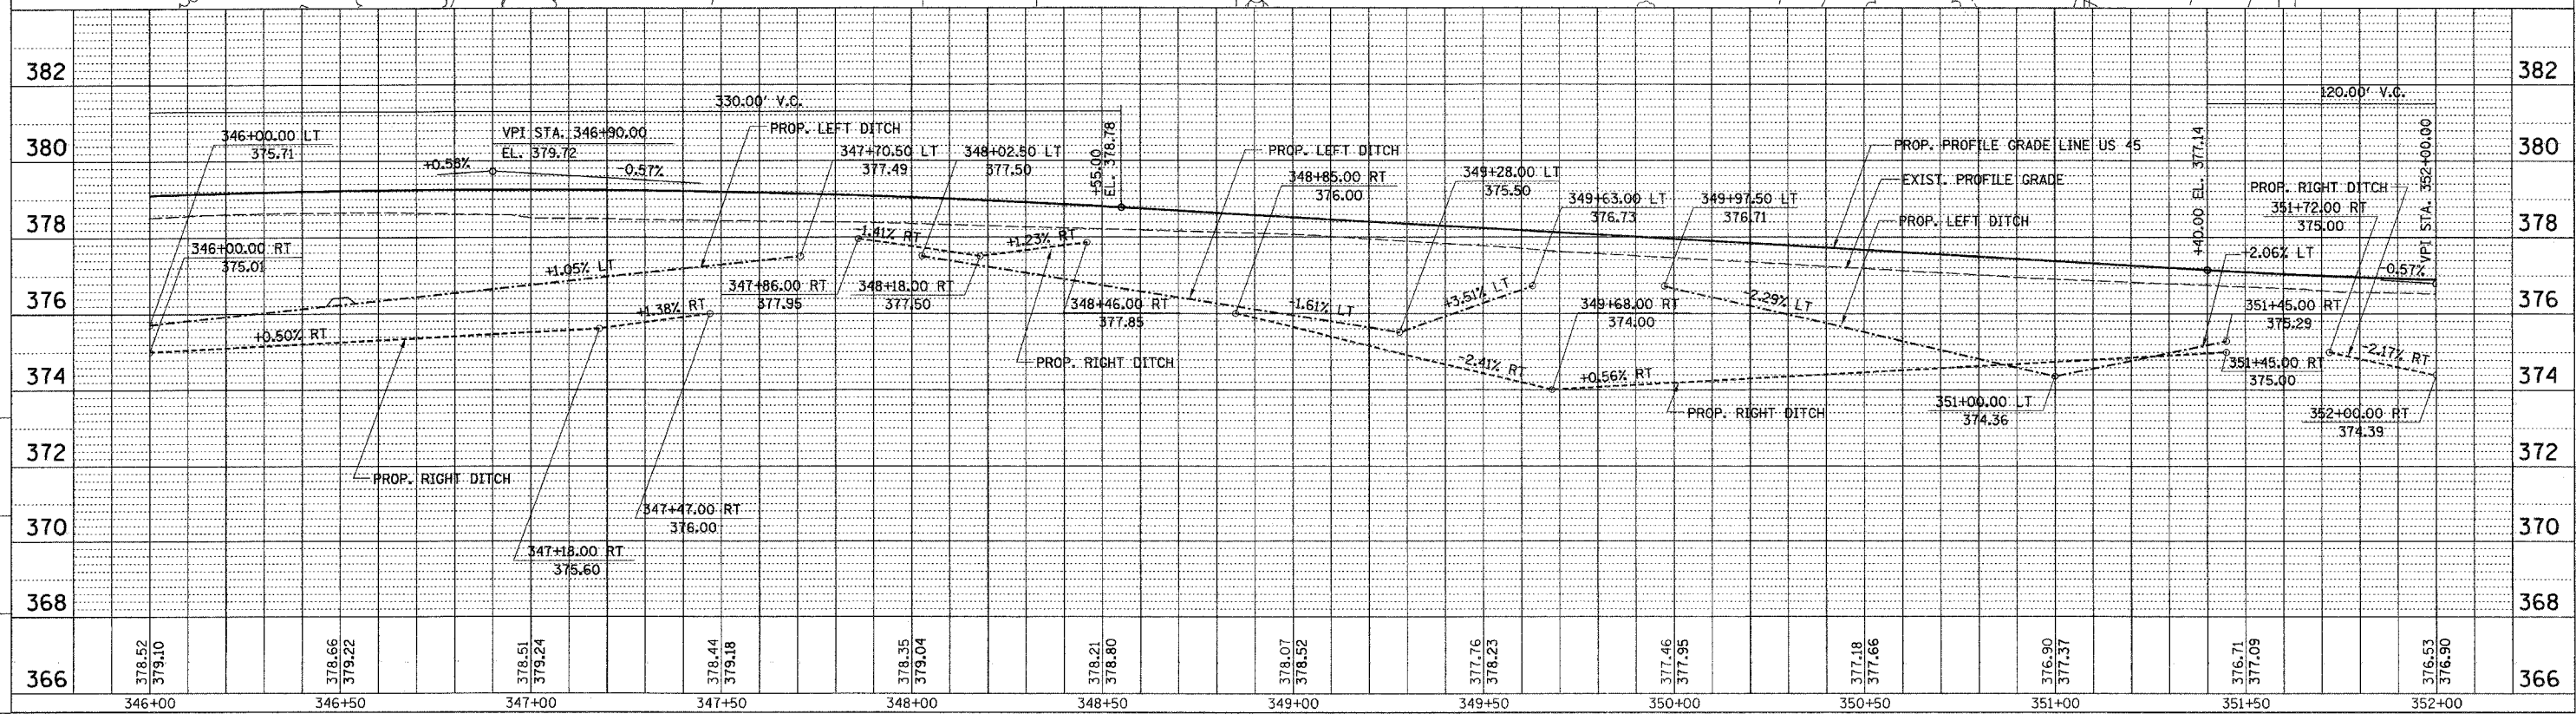
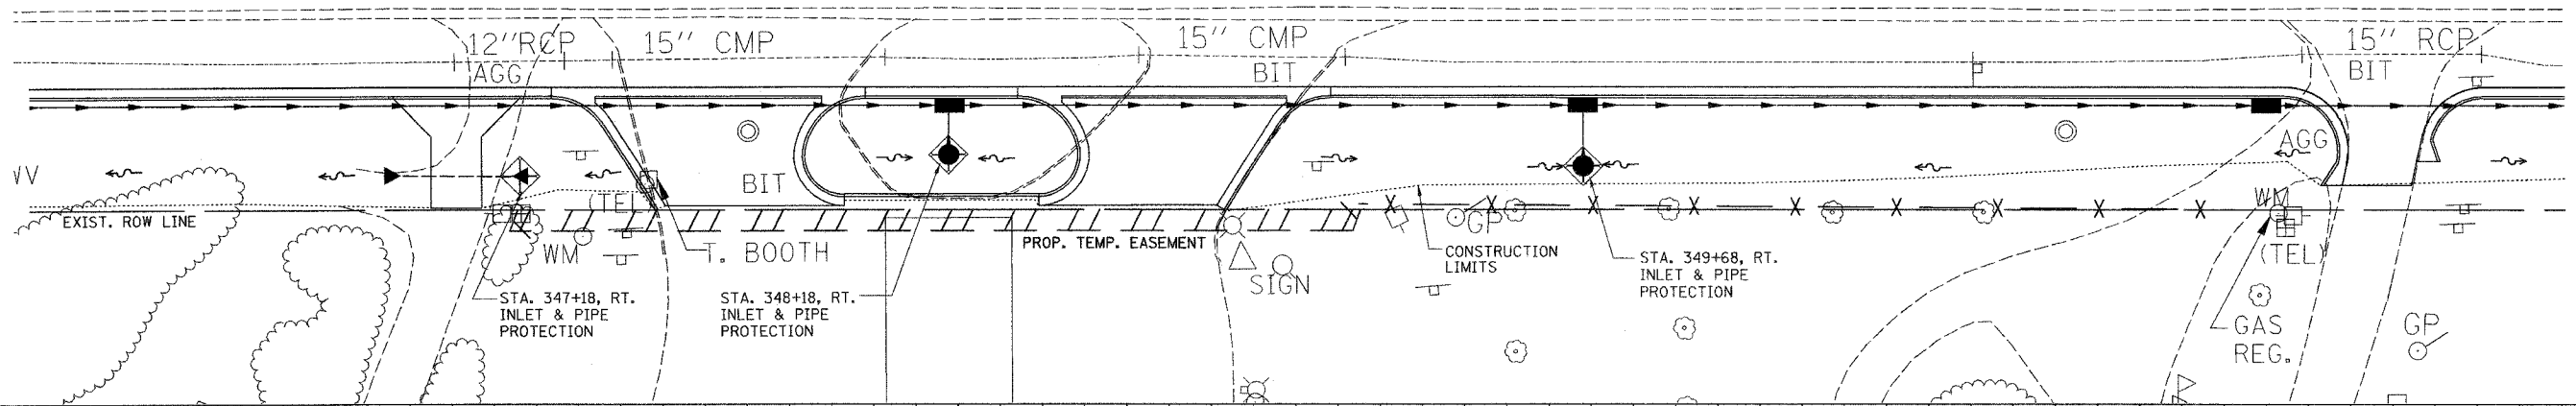


CONTRACT NO. 98631				
F.A. RTE.	SECTION	COUNTY	TOTAL SHEETS	SHEET NO.
332	31-1-2, 31B	SALINE	199	73
STA.	TO STA.			
FED. ROAD DIST. NO.	ILLINOIS	FED. AID PROJECT		

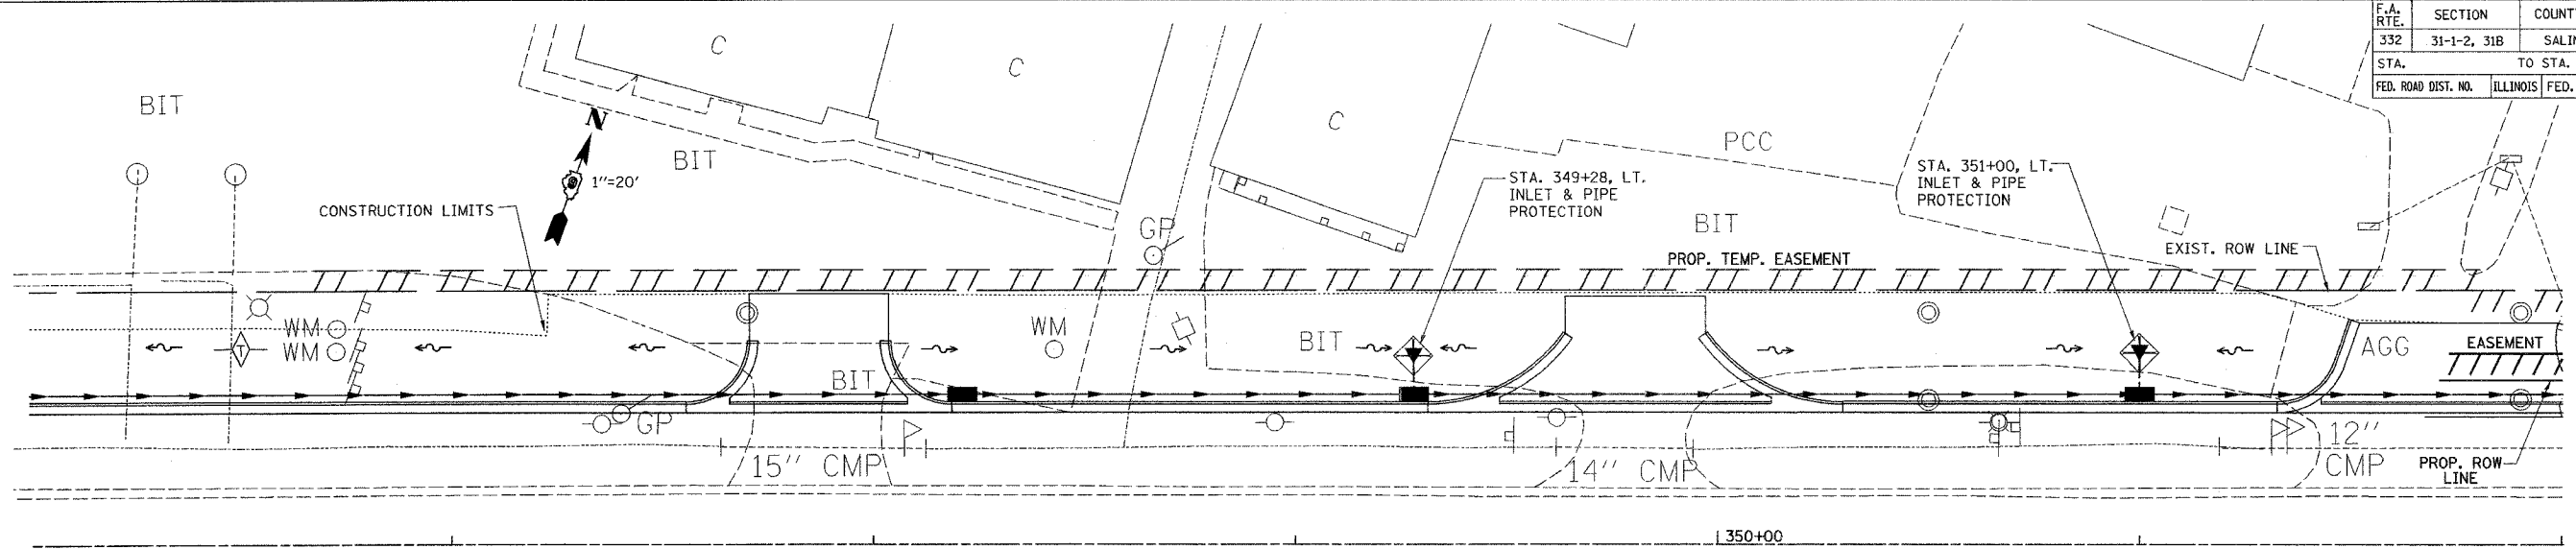

M:\PROJECTS\PROJ\352\ROADWAY\COMMON\References Files
 6/20/2004 3:30pm
 DRAWN BY: JAT
 CHECKED BY: JAT

TEMPORARY EROSION CONTROL PLAN - STA. 346+00 TO STA. 352+00