
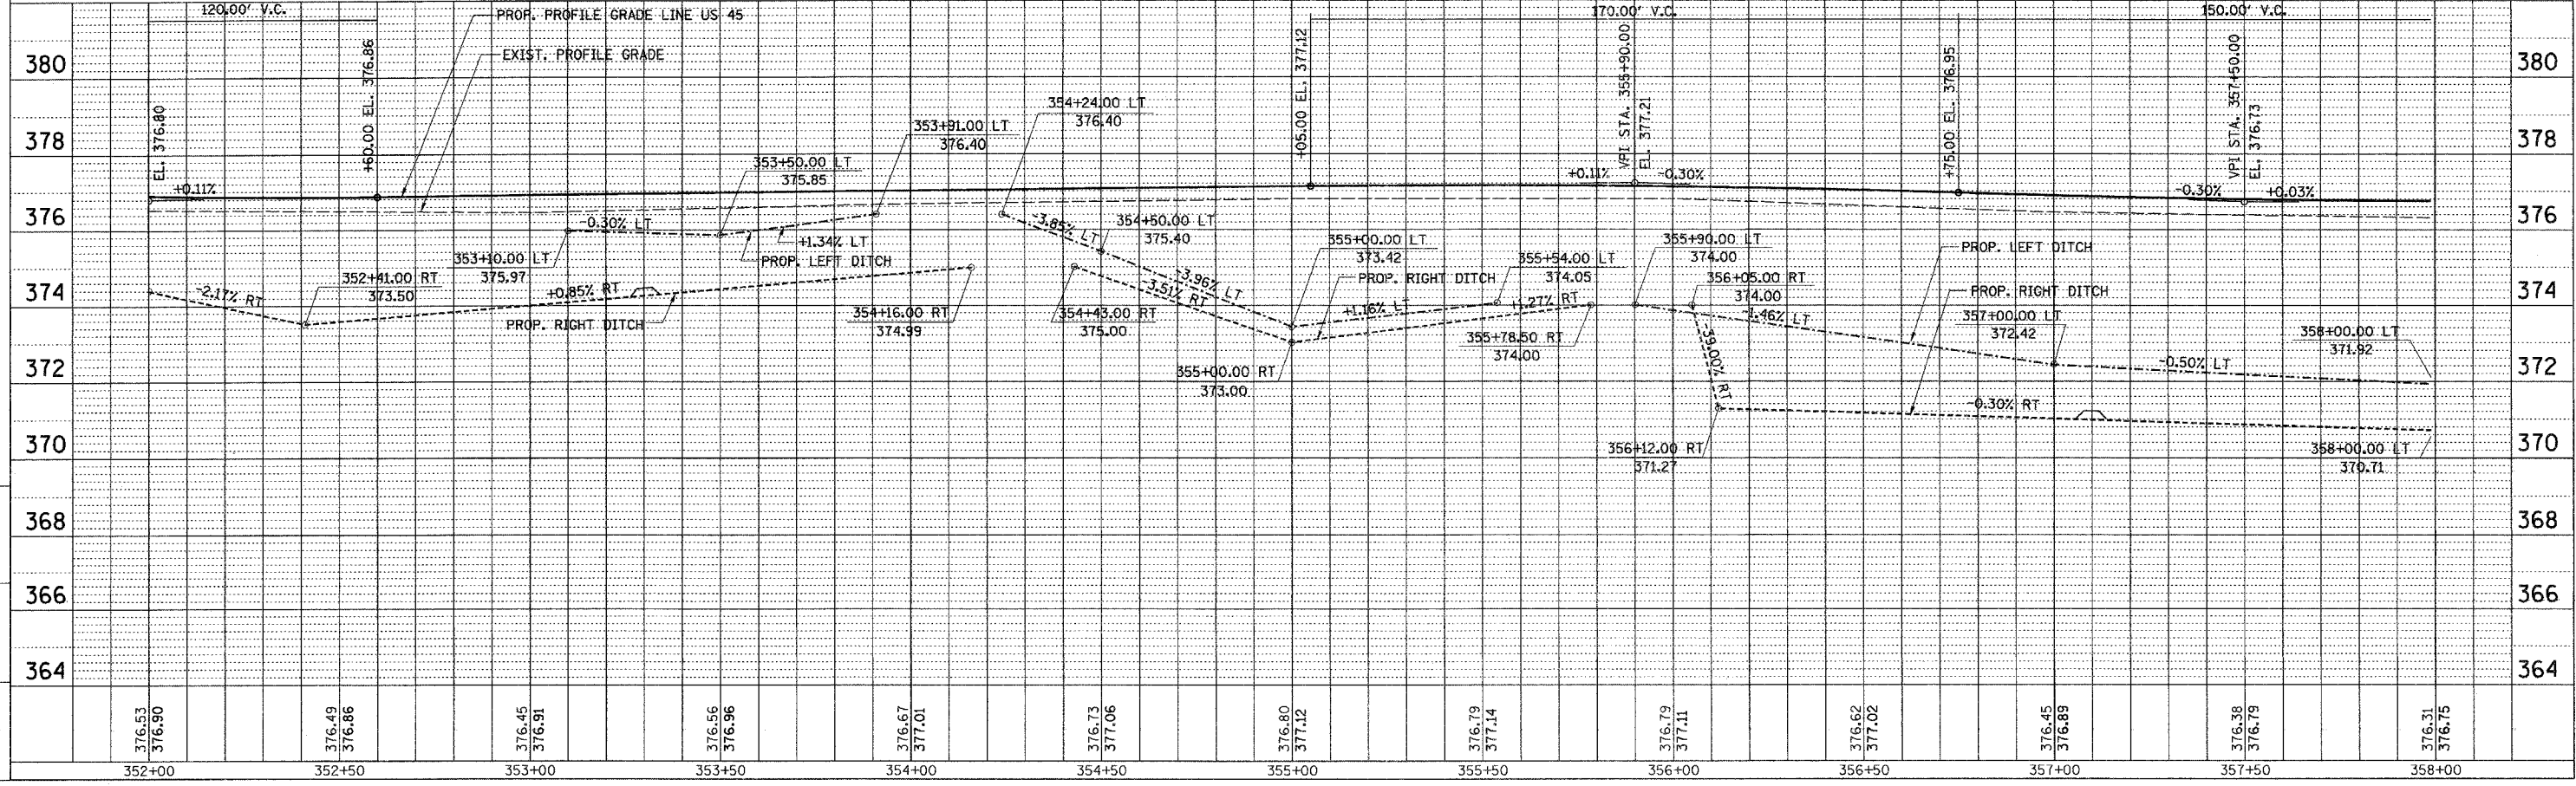


CONTRACT NO. 98631				
F.A. RTE.	SECTION	COUNTY	TOTAL SHEETS	SHEET NO.
332	31-1-2, 31B	SALINE	199	74
STA.		TO STA.		
FED. ROAD DIST. NO.	ILLINOIS	FED. AID PROJECT		

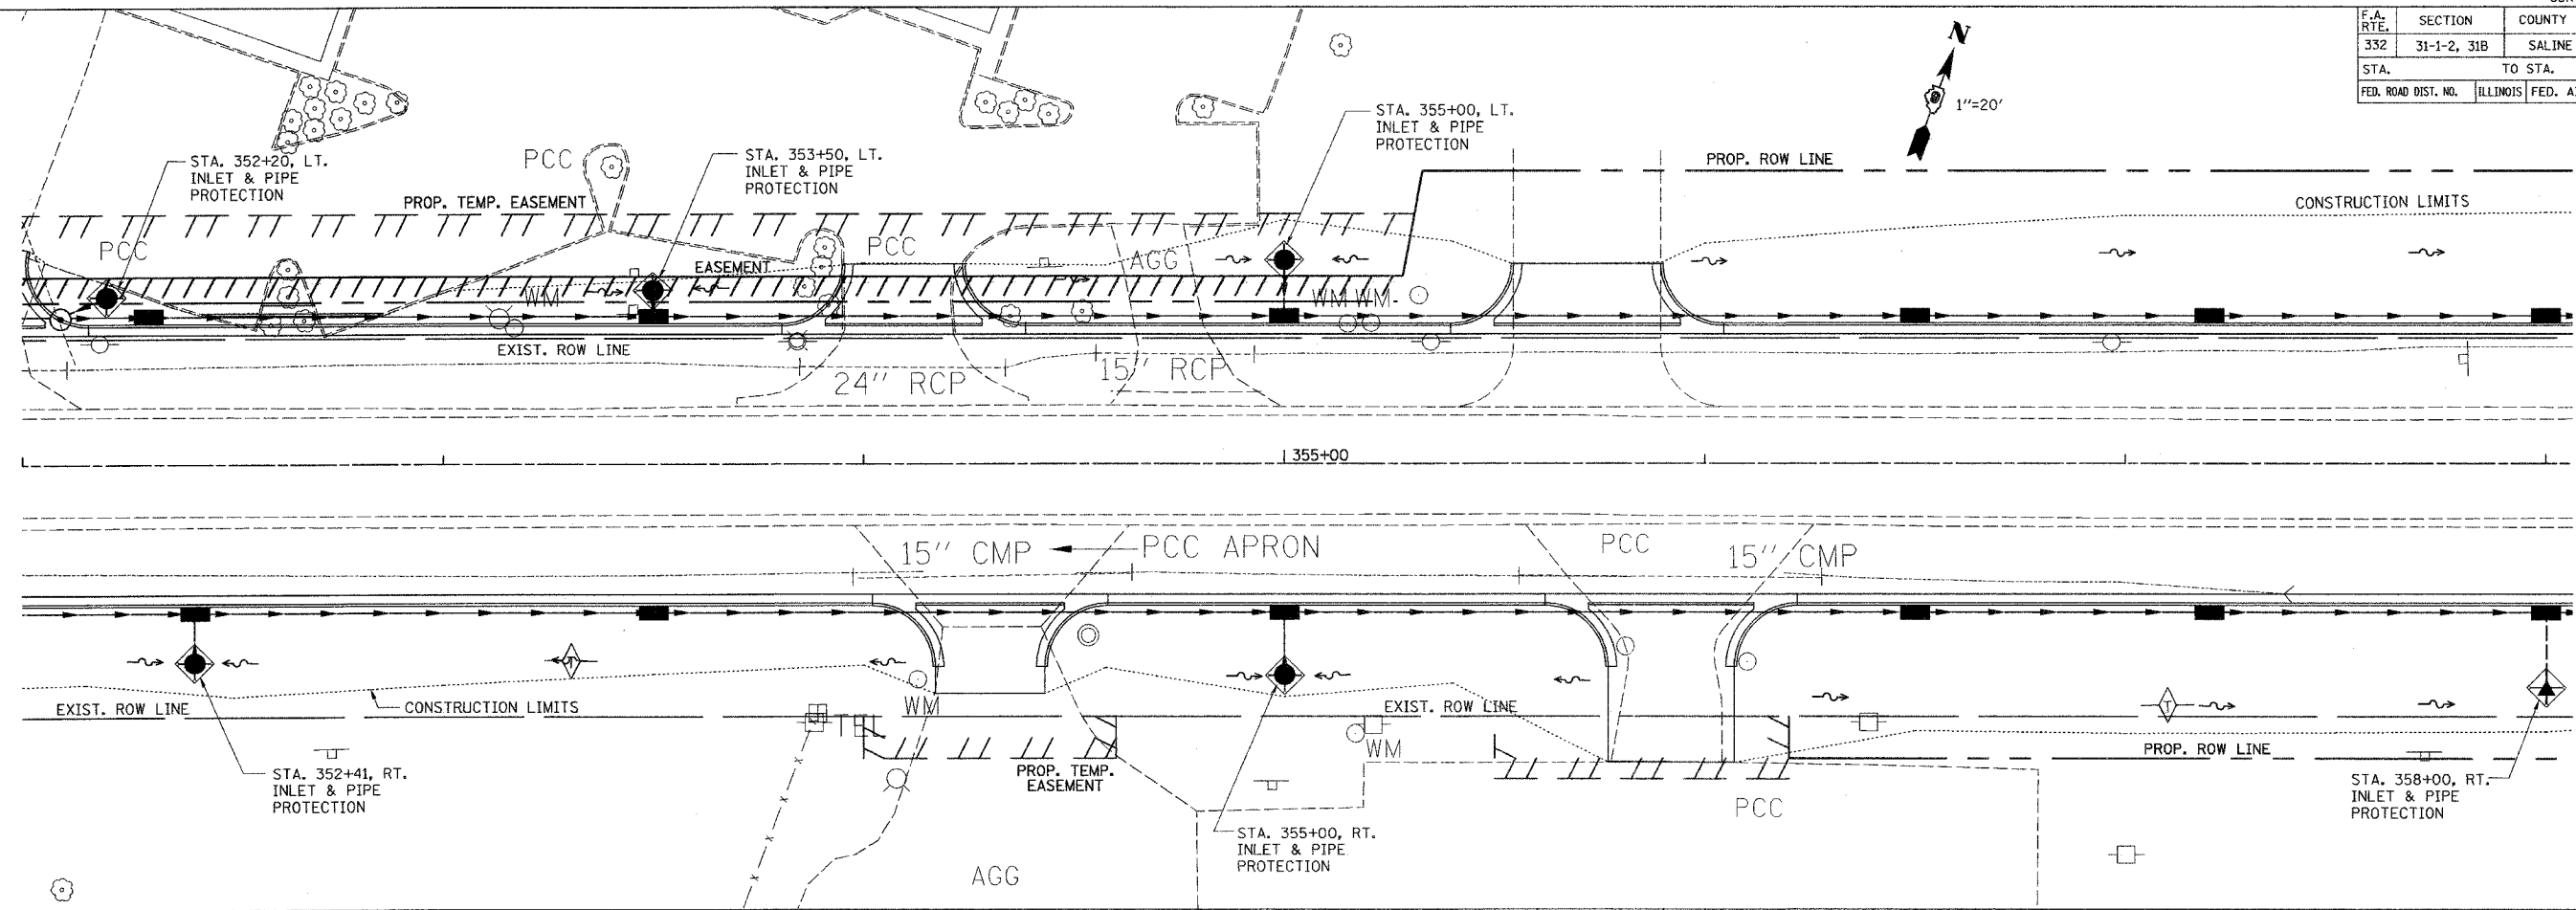

M:\PROJECTS\PROJECTS\ROADWAY\CONMO\Referencia Files
 Active Files
 esp20c4-4.dgn

TEMPORARY EROSION CONTROL PLAN - STA. 352+00 TO STA. 358+00