
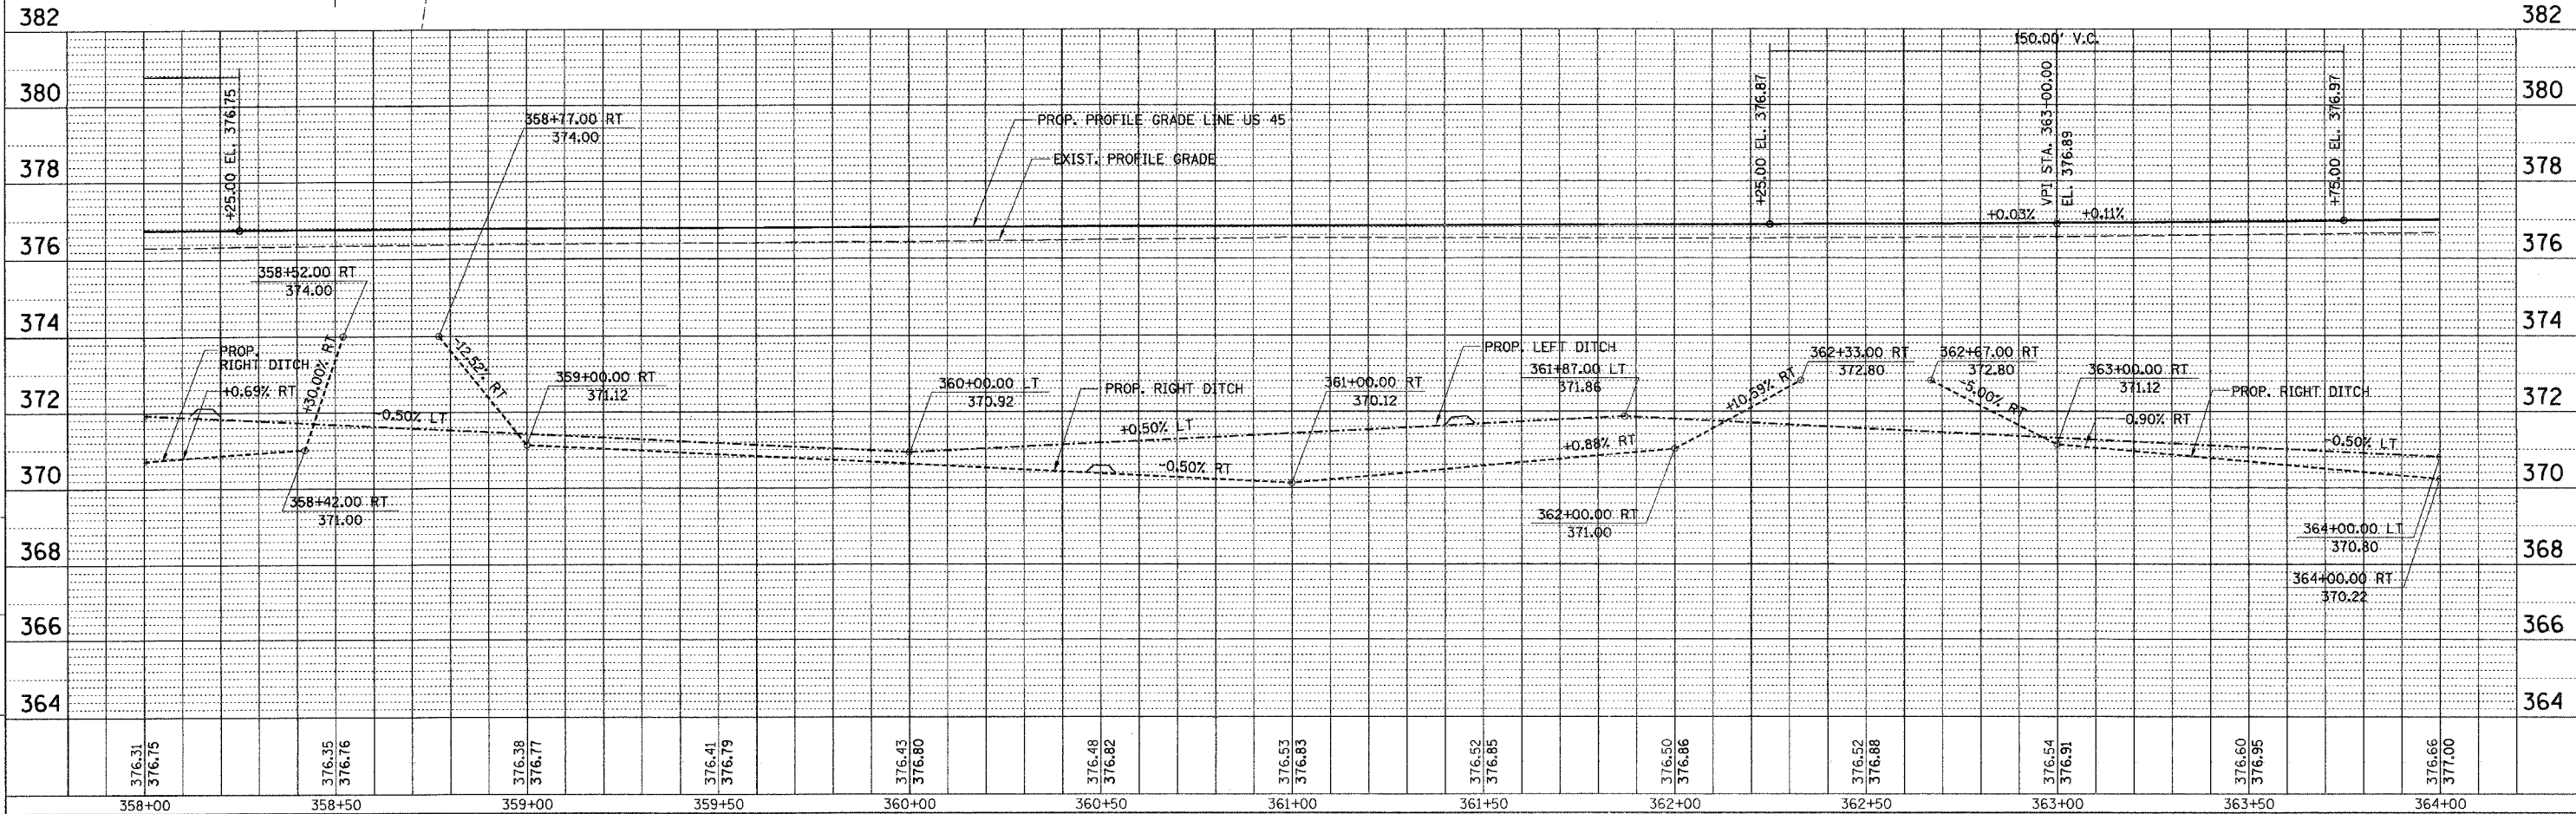
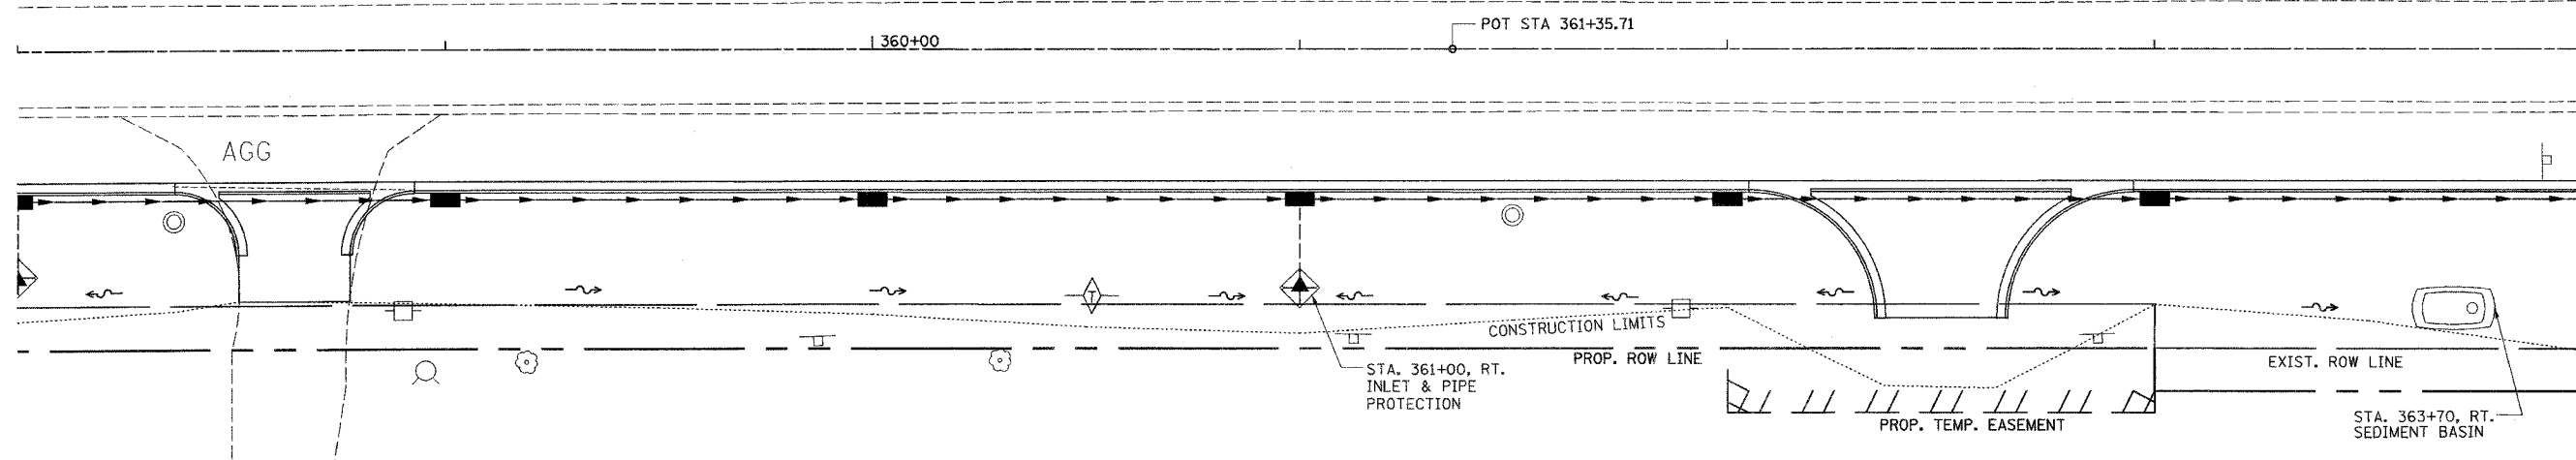
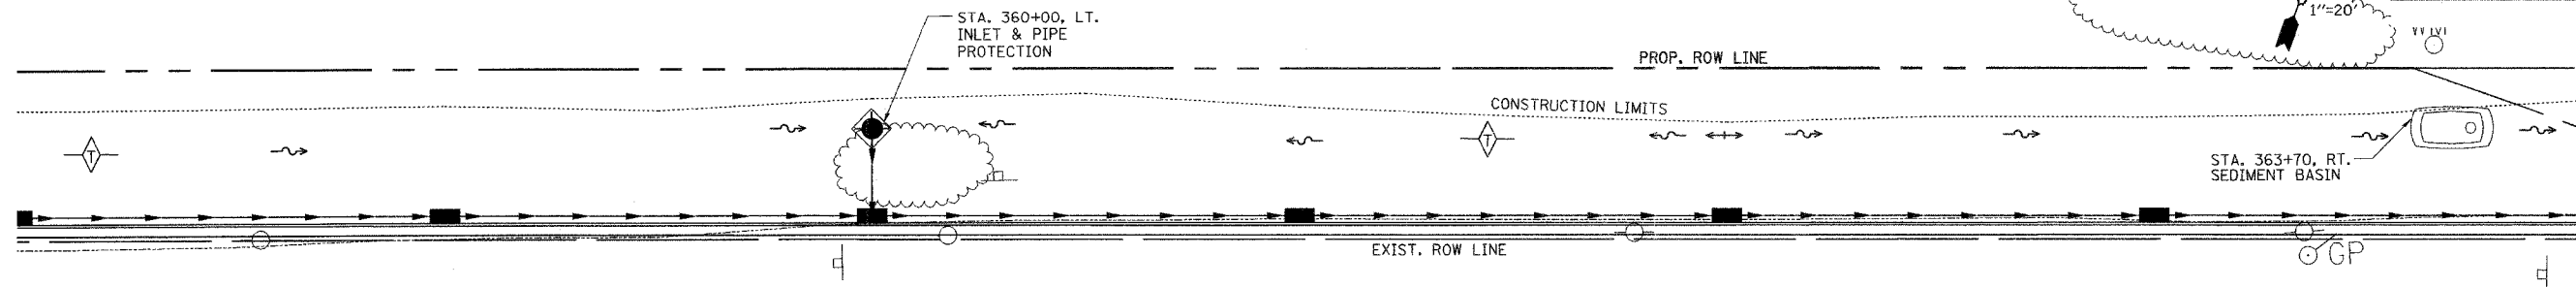


F.A. RTE.	SECTION	COUNTY	TOTAL SHEETS	SHEET NO.
332	31-1-2, 31B	SALINE	199	75
STA.		TO STA.		
FED. ROAD DIST. NO.		ILLINOIS	FED. AID PROJECT	

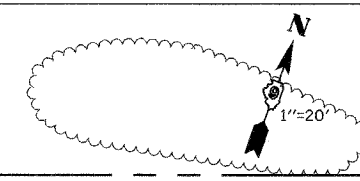

CHECKED BY: JMT  
 DRAWN BY: SK

M:\PROJECTS\PROJ3326\ROADWAY\COMMON\  
 Active Files  
 09/20/04\30gn

TEMPORARY EROSION CONTROL PLAN - STA. 358+00 TO STA. 364+00