
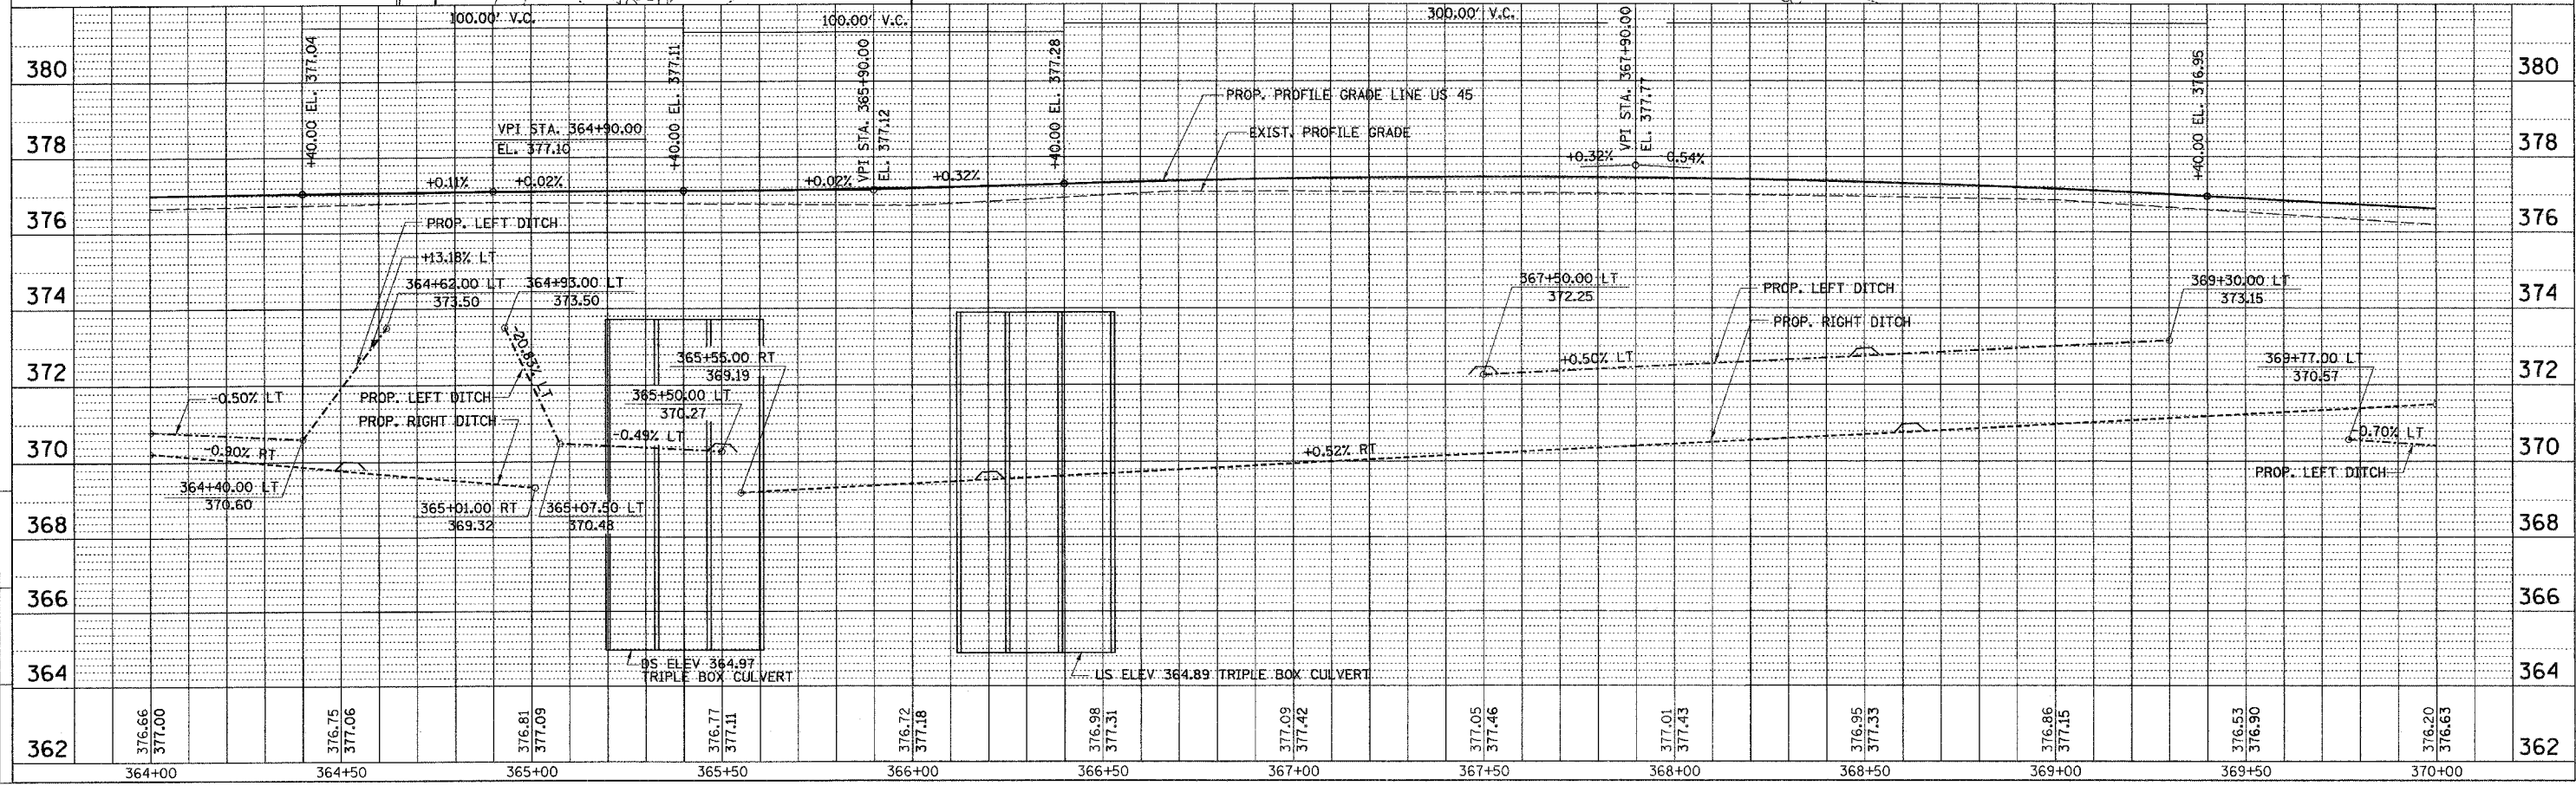


CONTRACT NO. 98631				
F.A. RTE.	SECTION	COUNTY	TOTAL SHEETS	SHEET NO.
332	31-1-2, 31B	SALINE	199	76
STA.		TO STA.		
FED. ROAD DIST. NO.		ILLINOIS FED. AID PROJECT		

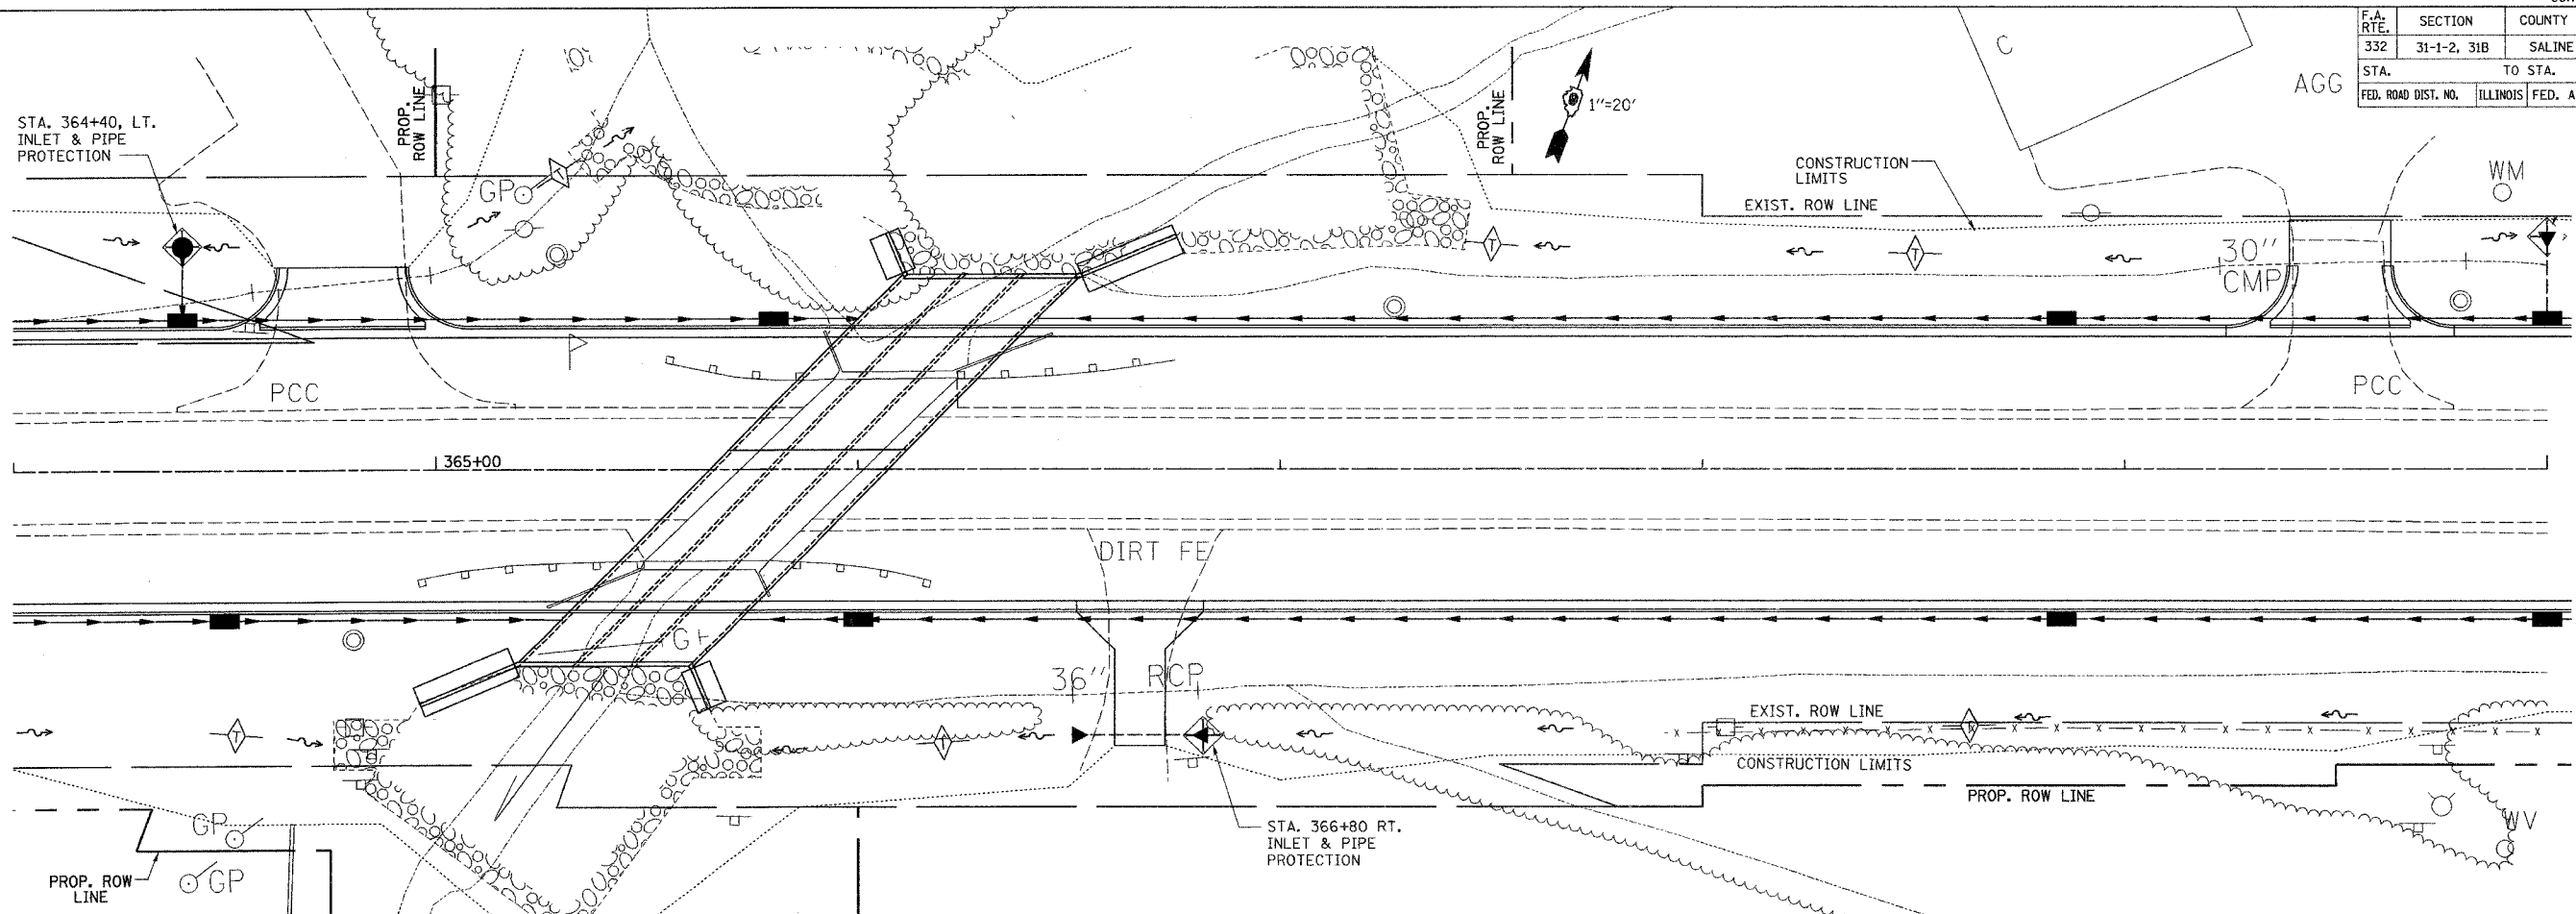

M:\PROJECTS\PROJ3152\ROADWAY\COMMON\References Files
 Active File
 10/20/2016 10:41:31 AM

TEMPORARY EROSION CONTROL PLAN - STA. 364+00 TO STA. 370+00