
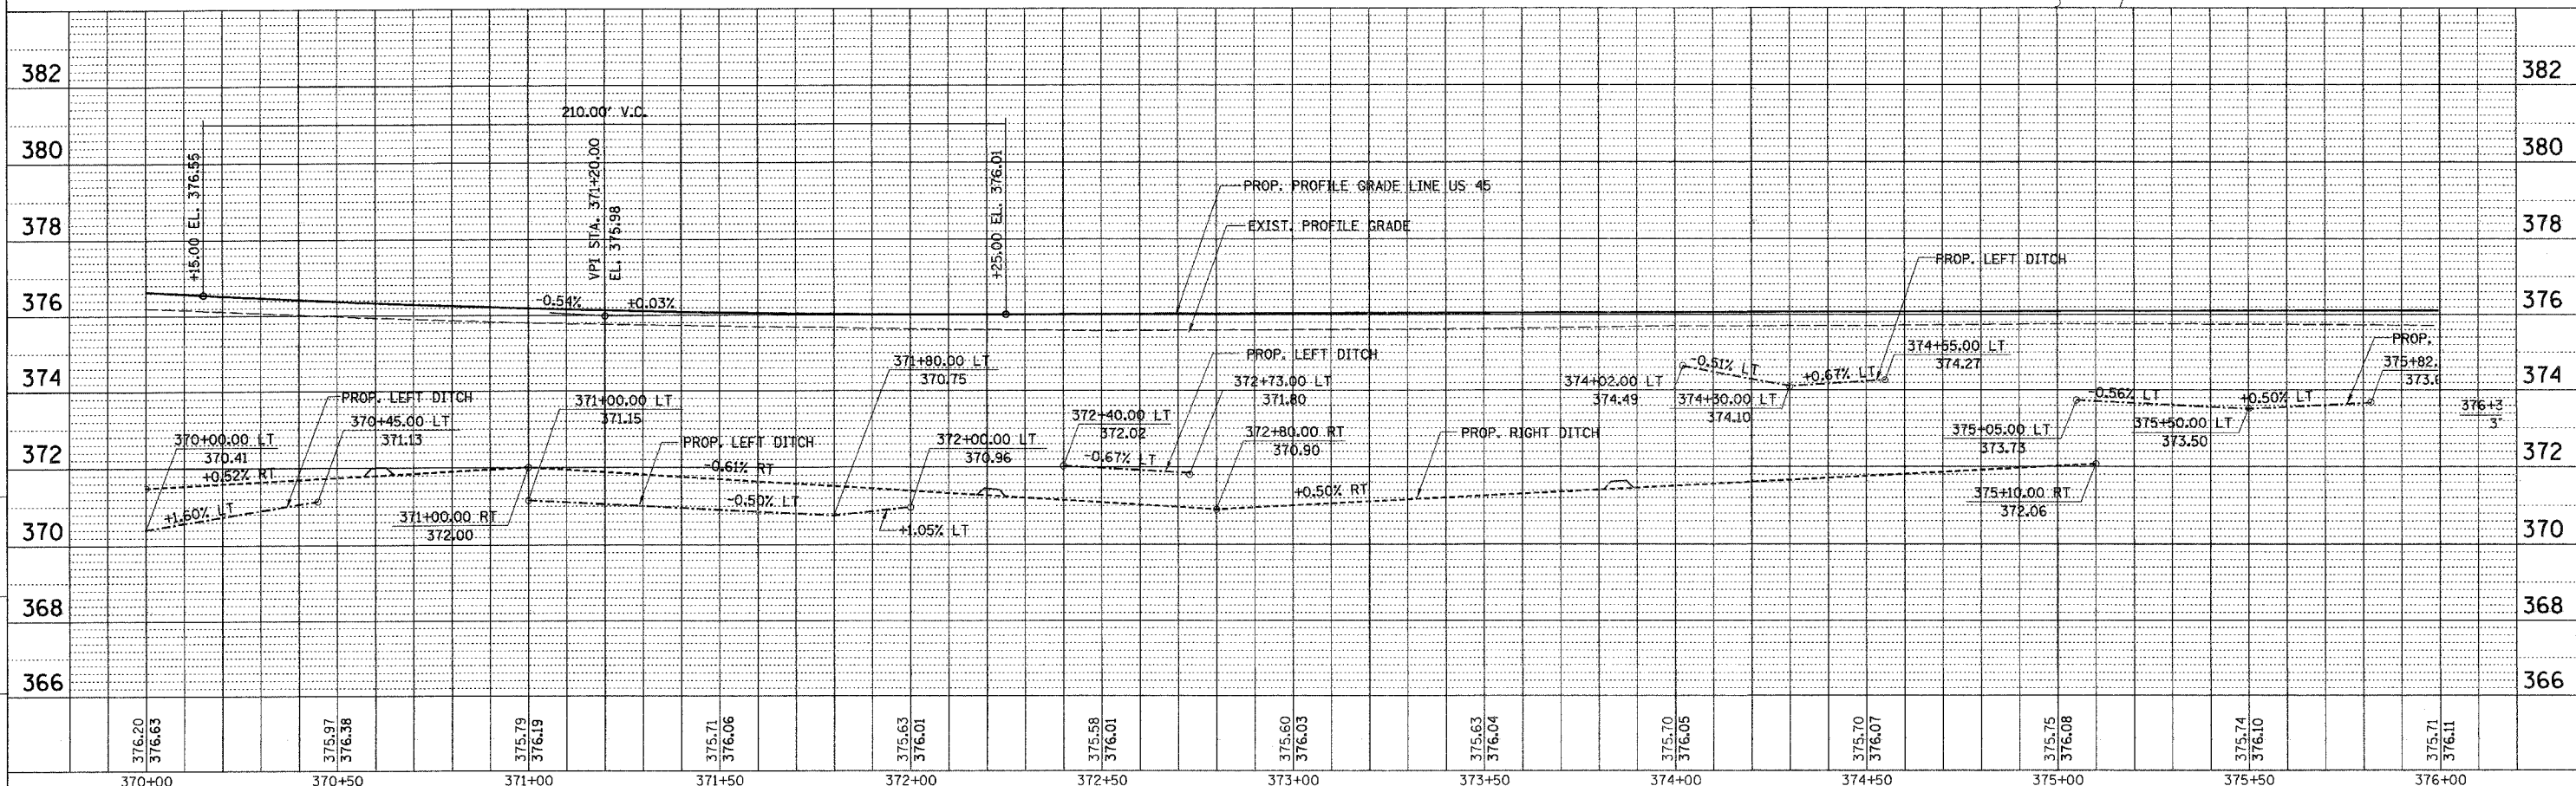


F.A. RTE.	SECTION	COUNTY	TOTAL SHEETS	SHEET NO.
332	31-1-2, 31B	SALINE	199	77
STA. 370+00 TO STA. 376+00		ILLINOIS FED. AID PROJECT		

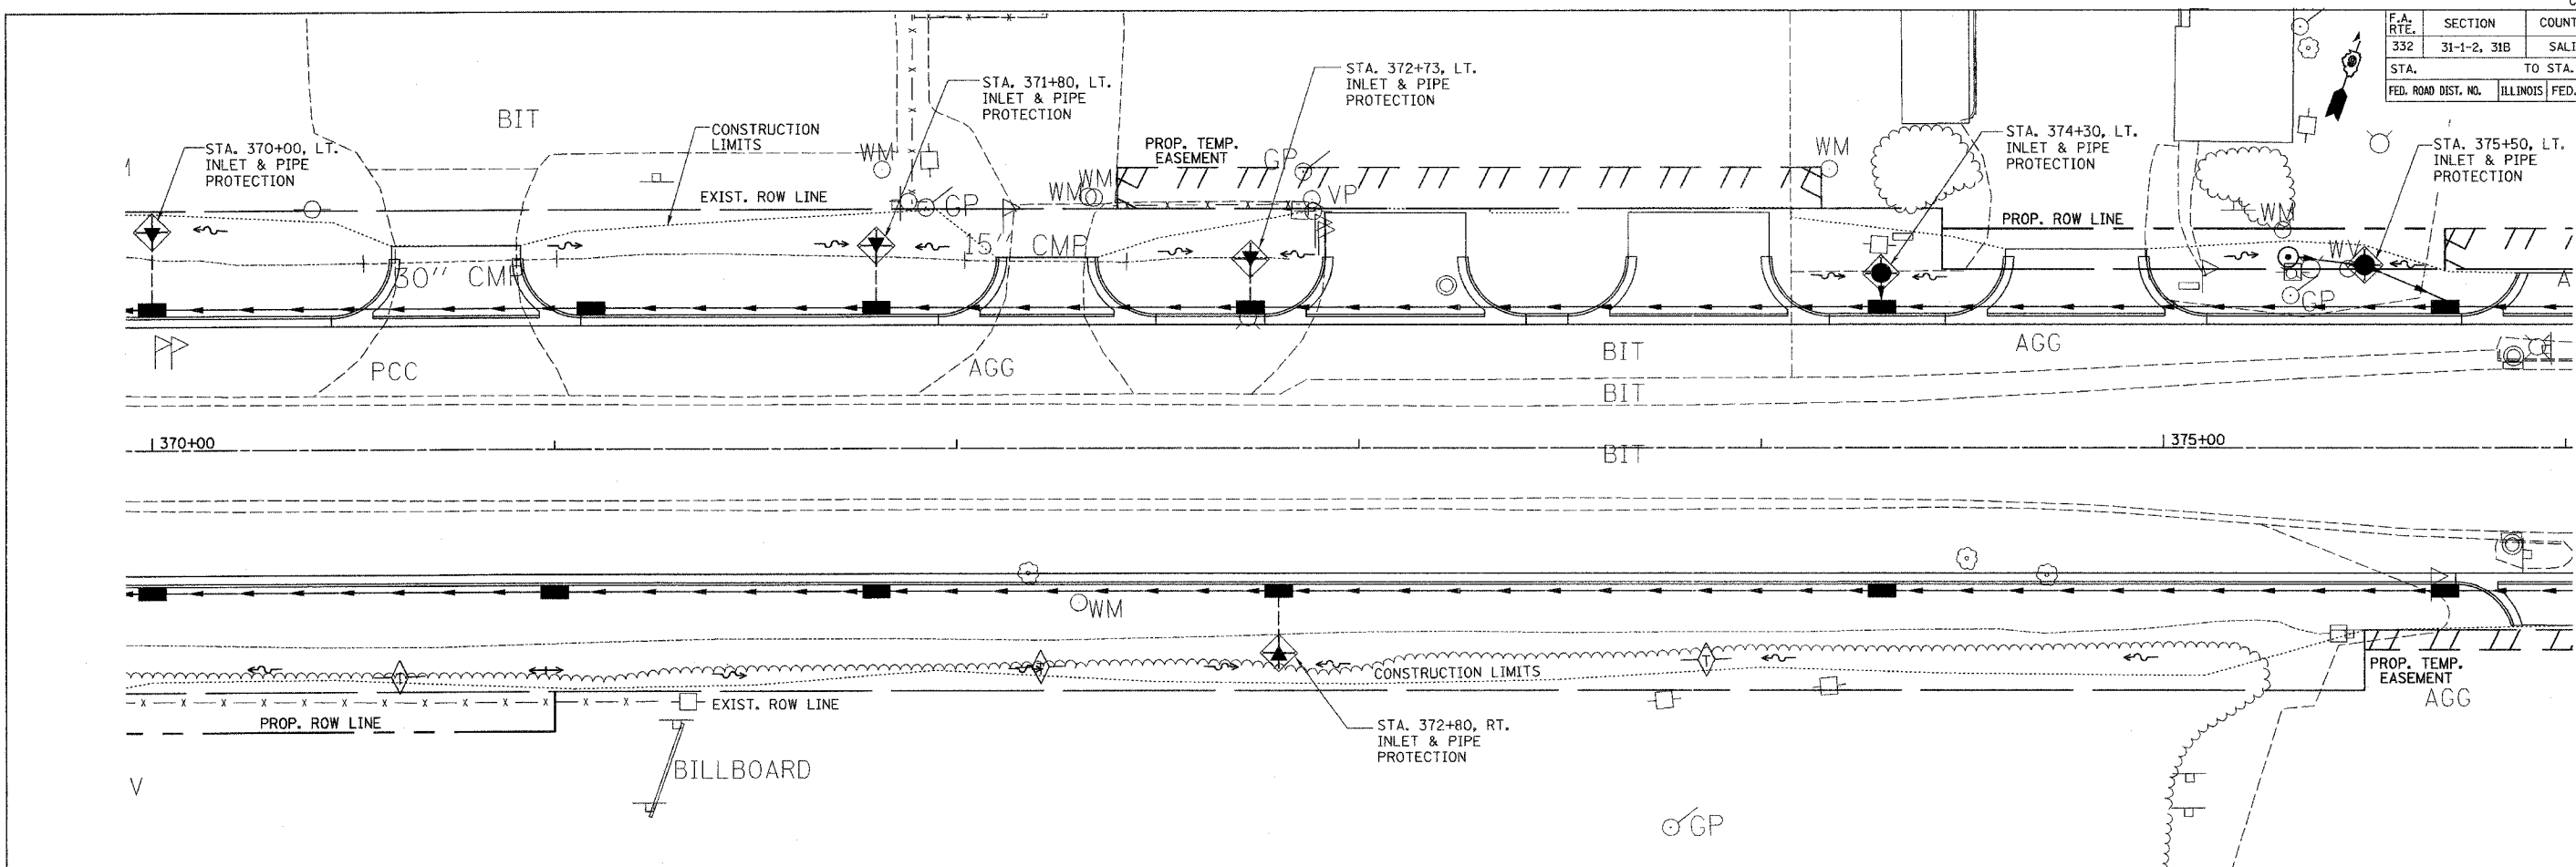

M:\PROJECTS\PROJECTS\ROADWAY\COMMON Reference Files
 Active File: 09250417.dgn
 CHECKED BY: JLT
 DRAWN BY: JS

TEMPORARY EROSION CONTROL PLAN - STA. 370+00 TO STA. 376+00