
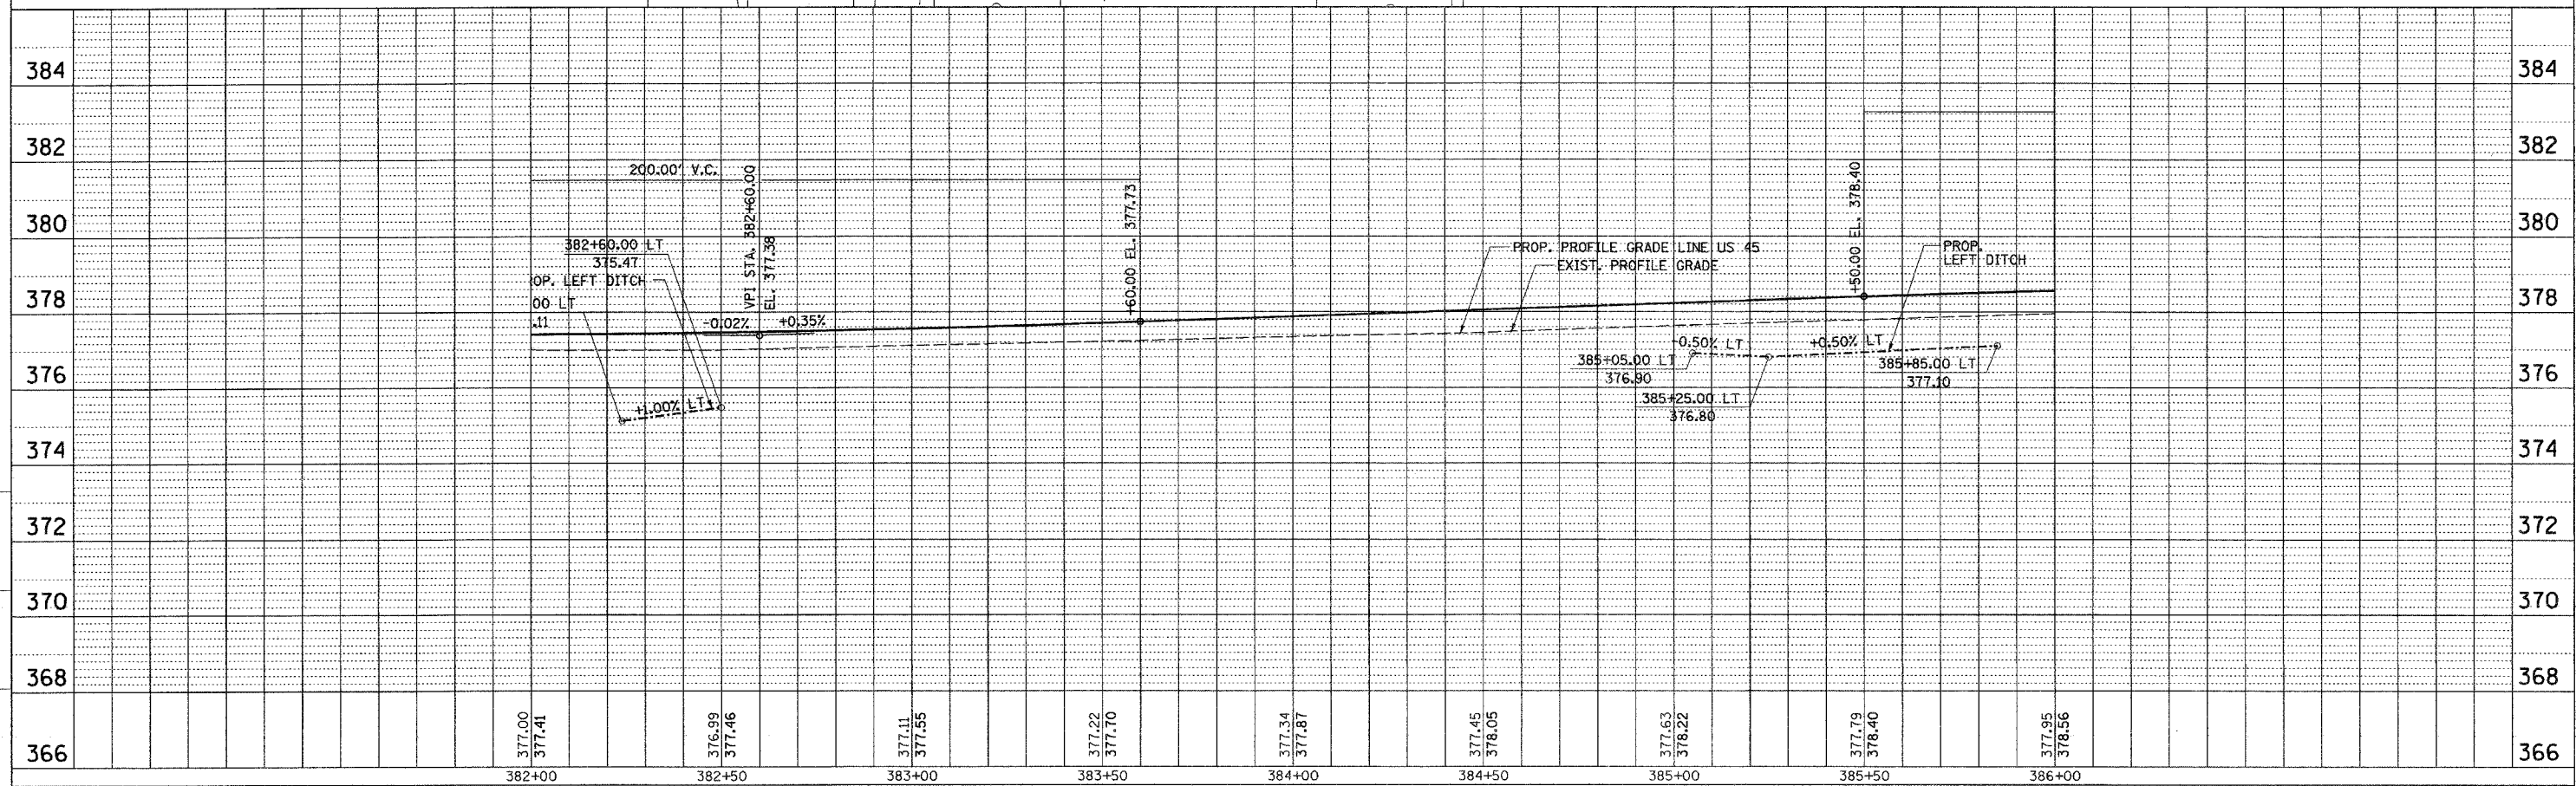
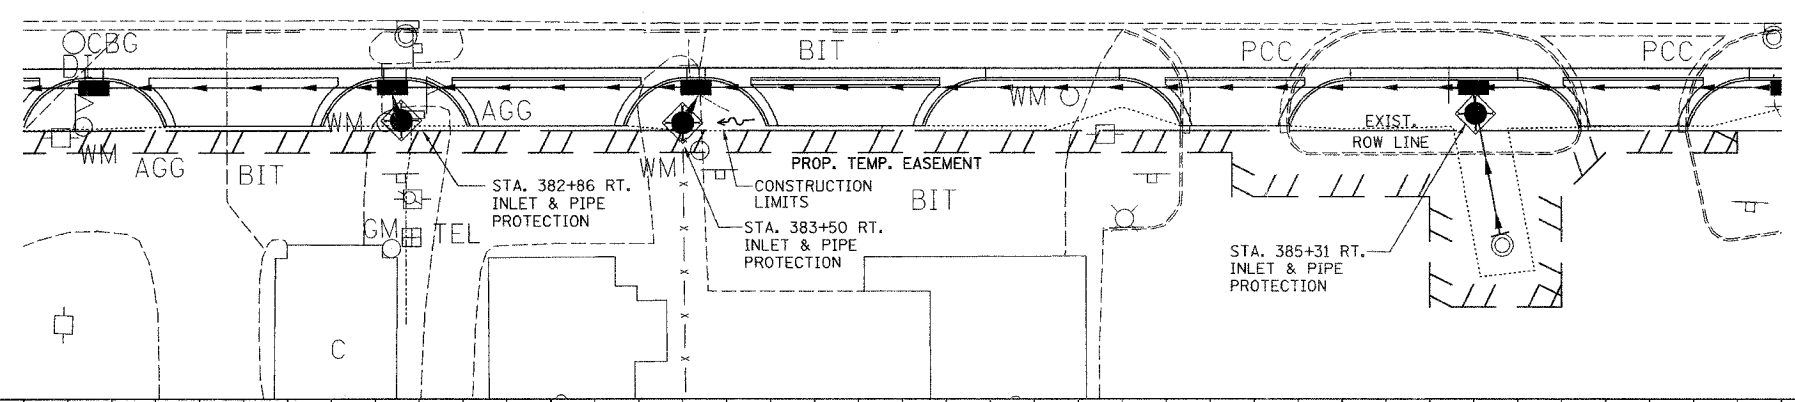


CONTRACT NO. 98631				
F.A. RTE.	SECTION	COUNTY	TOTAL SHEETS	SHEET NO.
332	31-1-2, 31B	SALINE	199	79
STA.		TO STA.		
FED. ROAD DIST. NO.		ILLINOIS	FED. AID PROJECT	

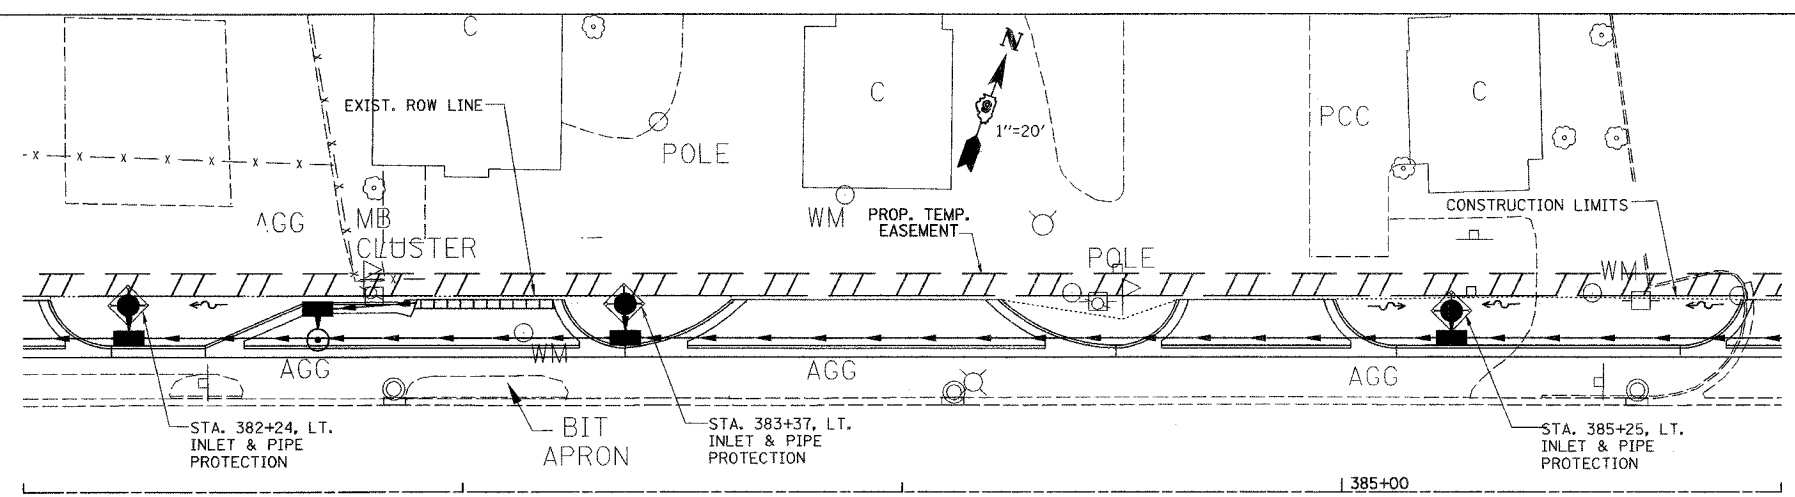

M:\PROJECTS\PROJ355\ROADWAY\COMMON\Reference Files  
 3552004.dgn  
 DRAWN BY: SK  
 CHECKED BY: MT

TEMPORARY EROSION CONTROL PLAN - STA. 382+00 TO STA. 386+00