
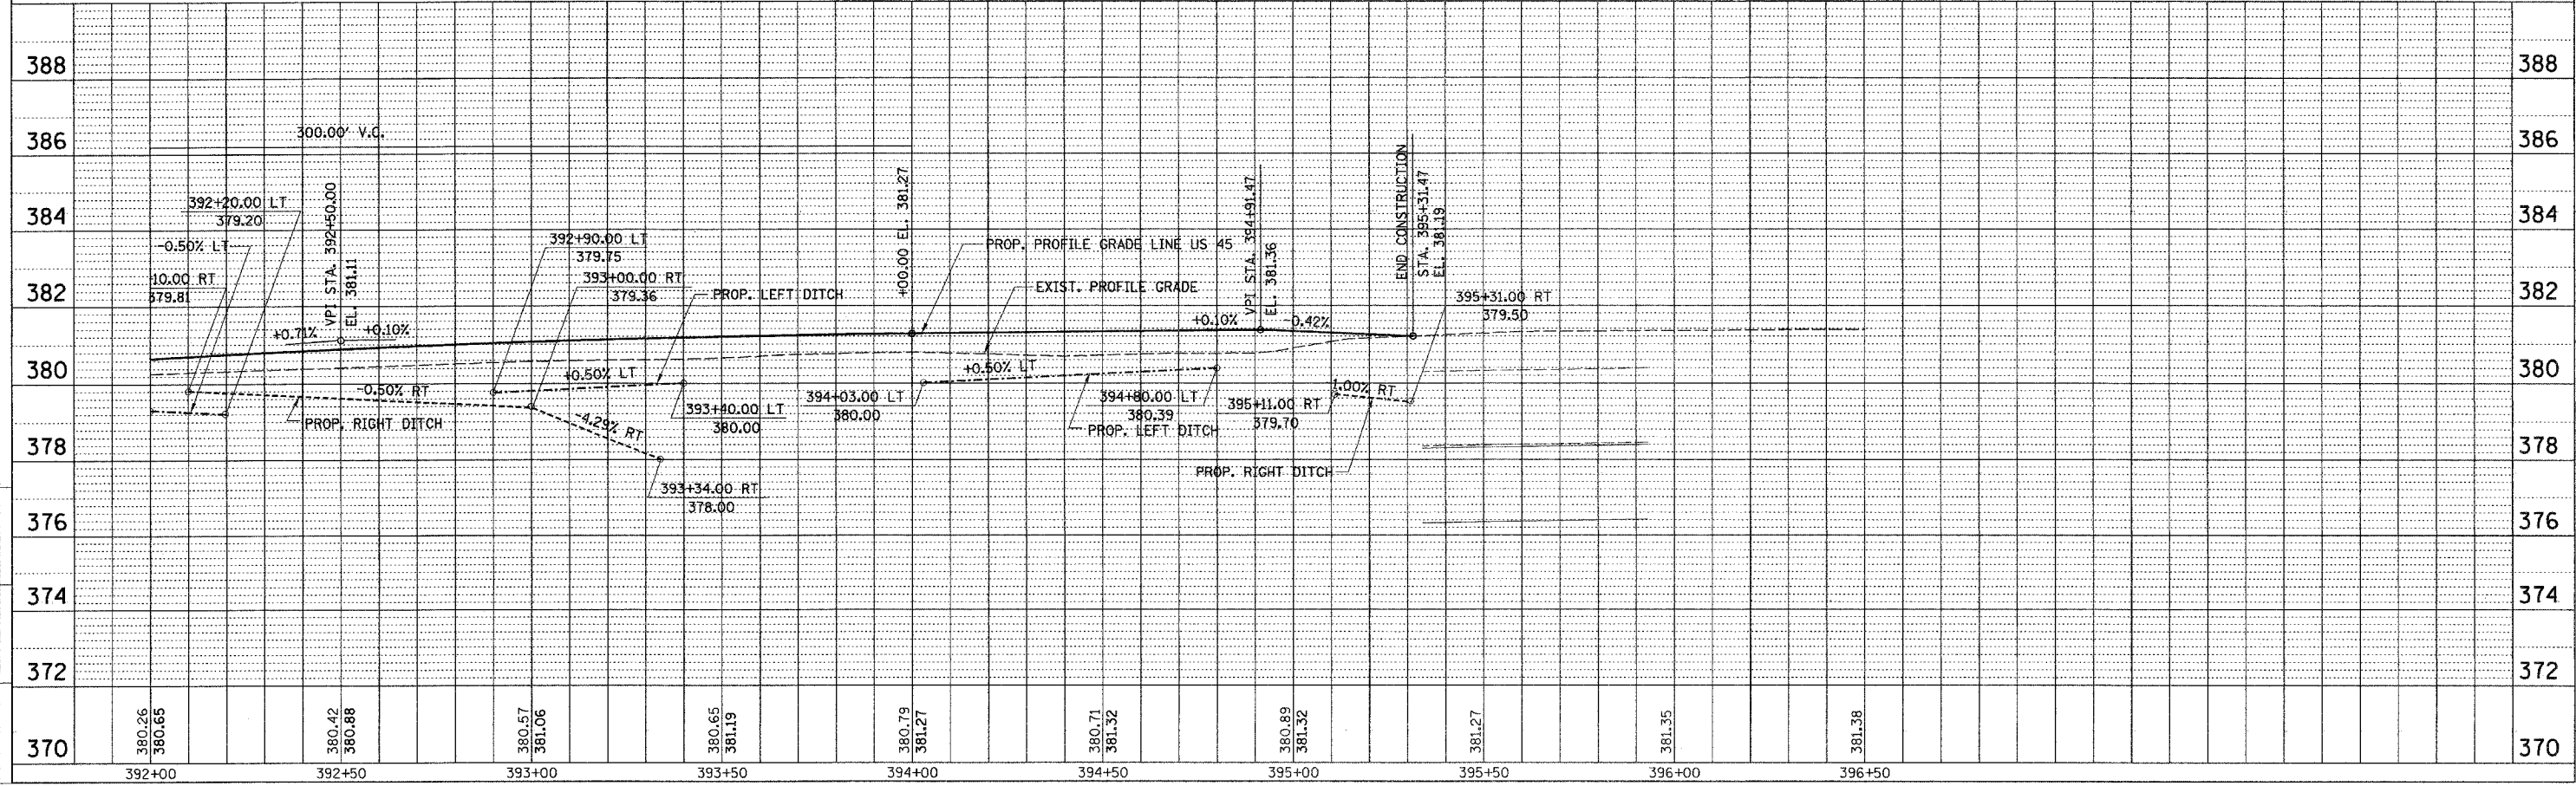
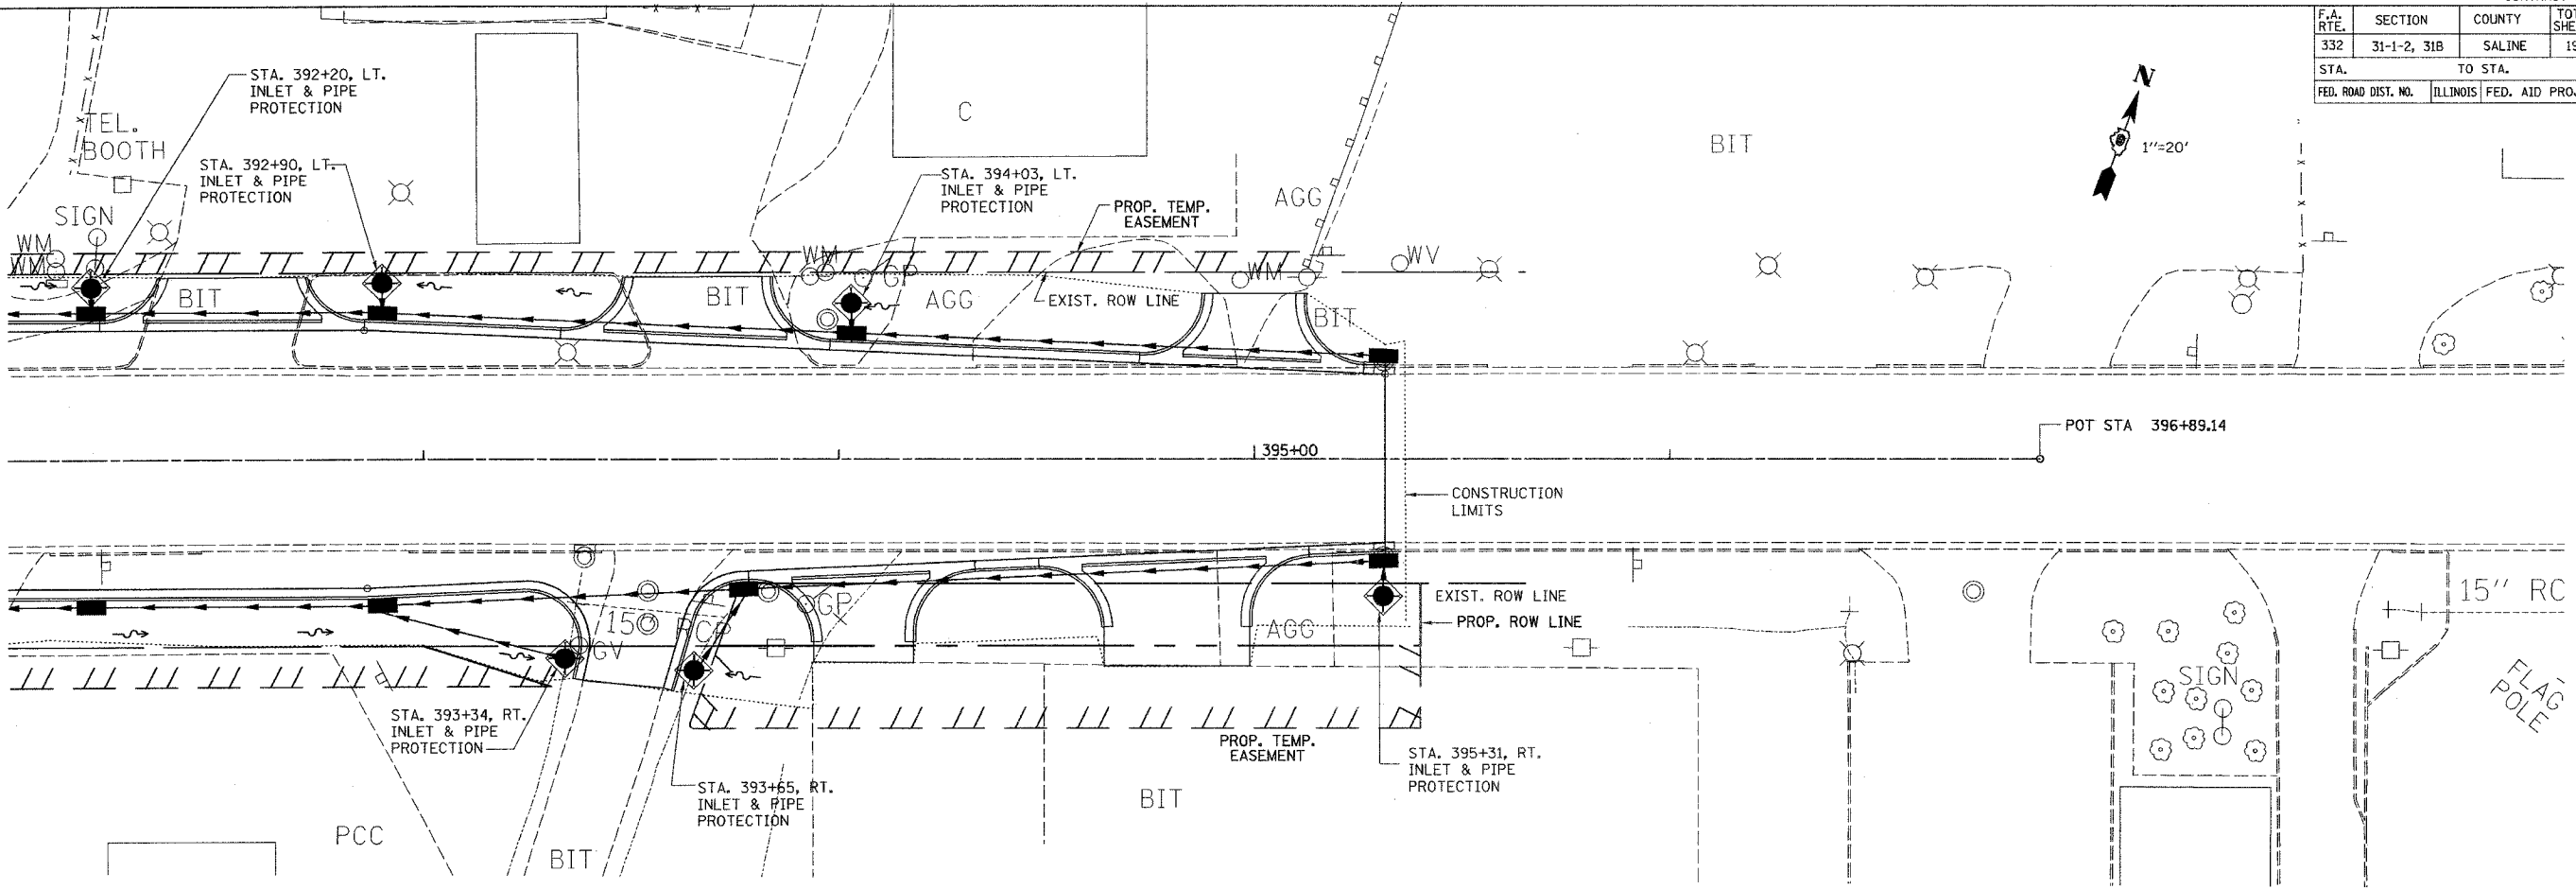


CONTRACT NO. 98631				
F.A. RTE.	SECTION	COUNTY	TOTAL SHEETS	SHEET NO.
332	31-1-2, 31B	SALINE	199	81
STA.		TO STA.		
FED. ROAD DIST. NO.		ILLINOIS FED. AID PROJECT		

 

M:\PROJECTS\PROJECTS\ROADWAY\COMMON\Reference Files
 ep2024-11.dgn
 DRAWN BY: SK
 CHECKED BY: MT

TEMPORARY EROSION CONTROL PLAN - STA. 392+00 TO STA. 396+89.14