


STATE OF ILLINOIS
DEPARTMENT OF TRANSPORTATION

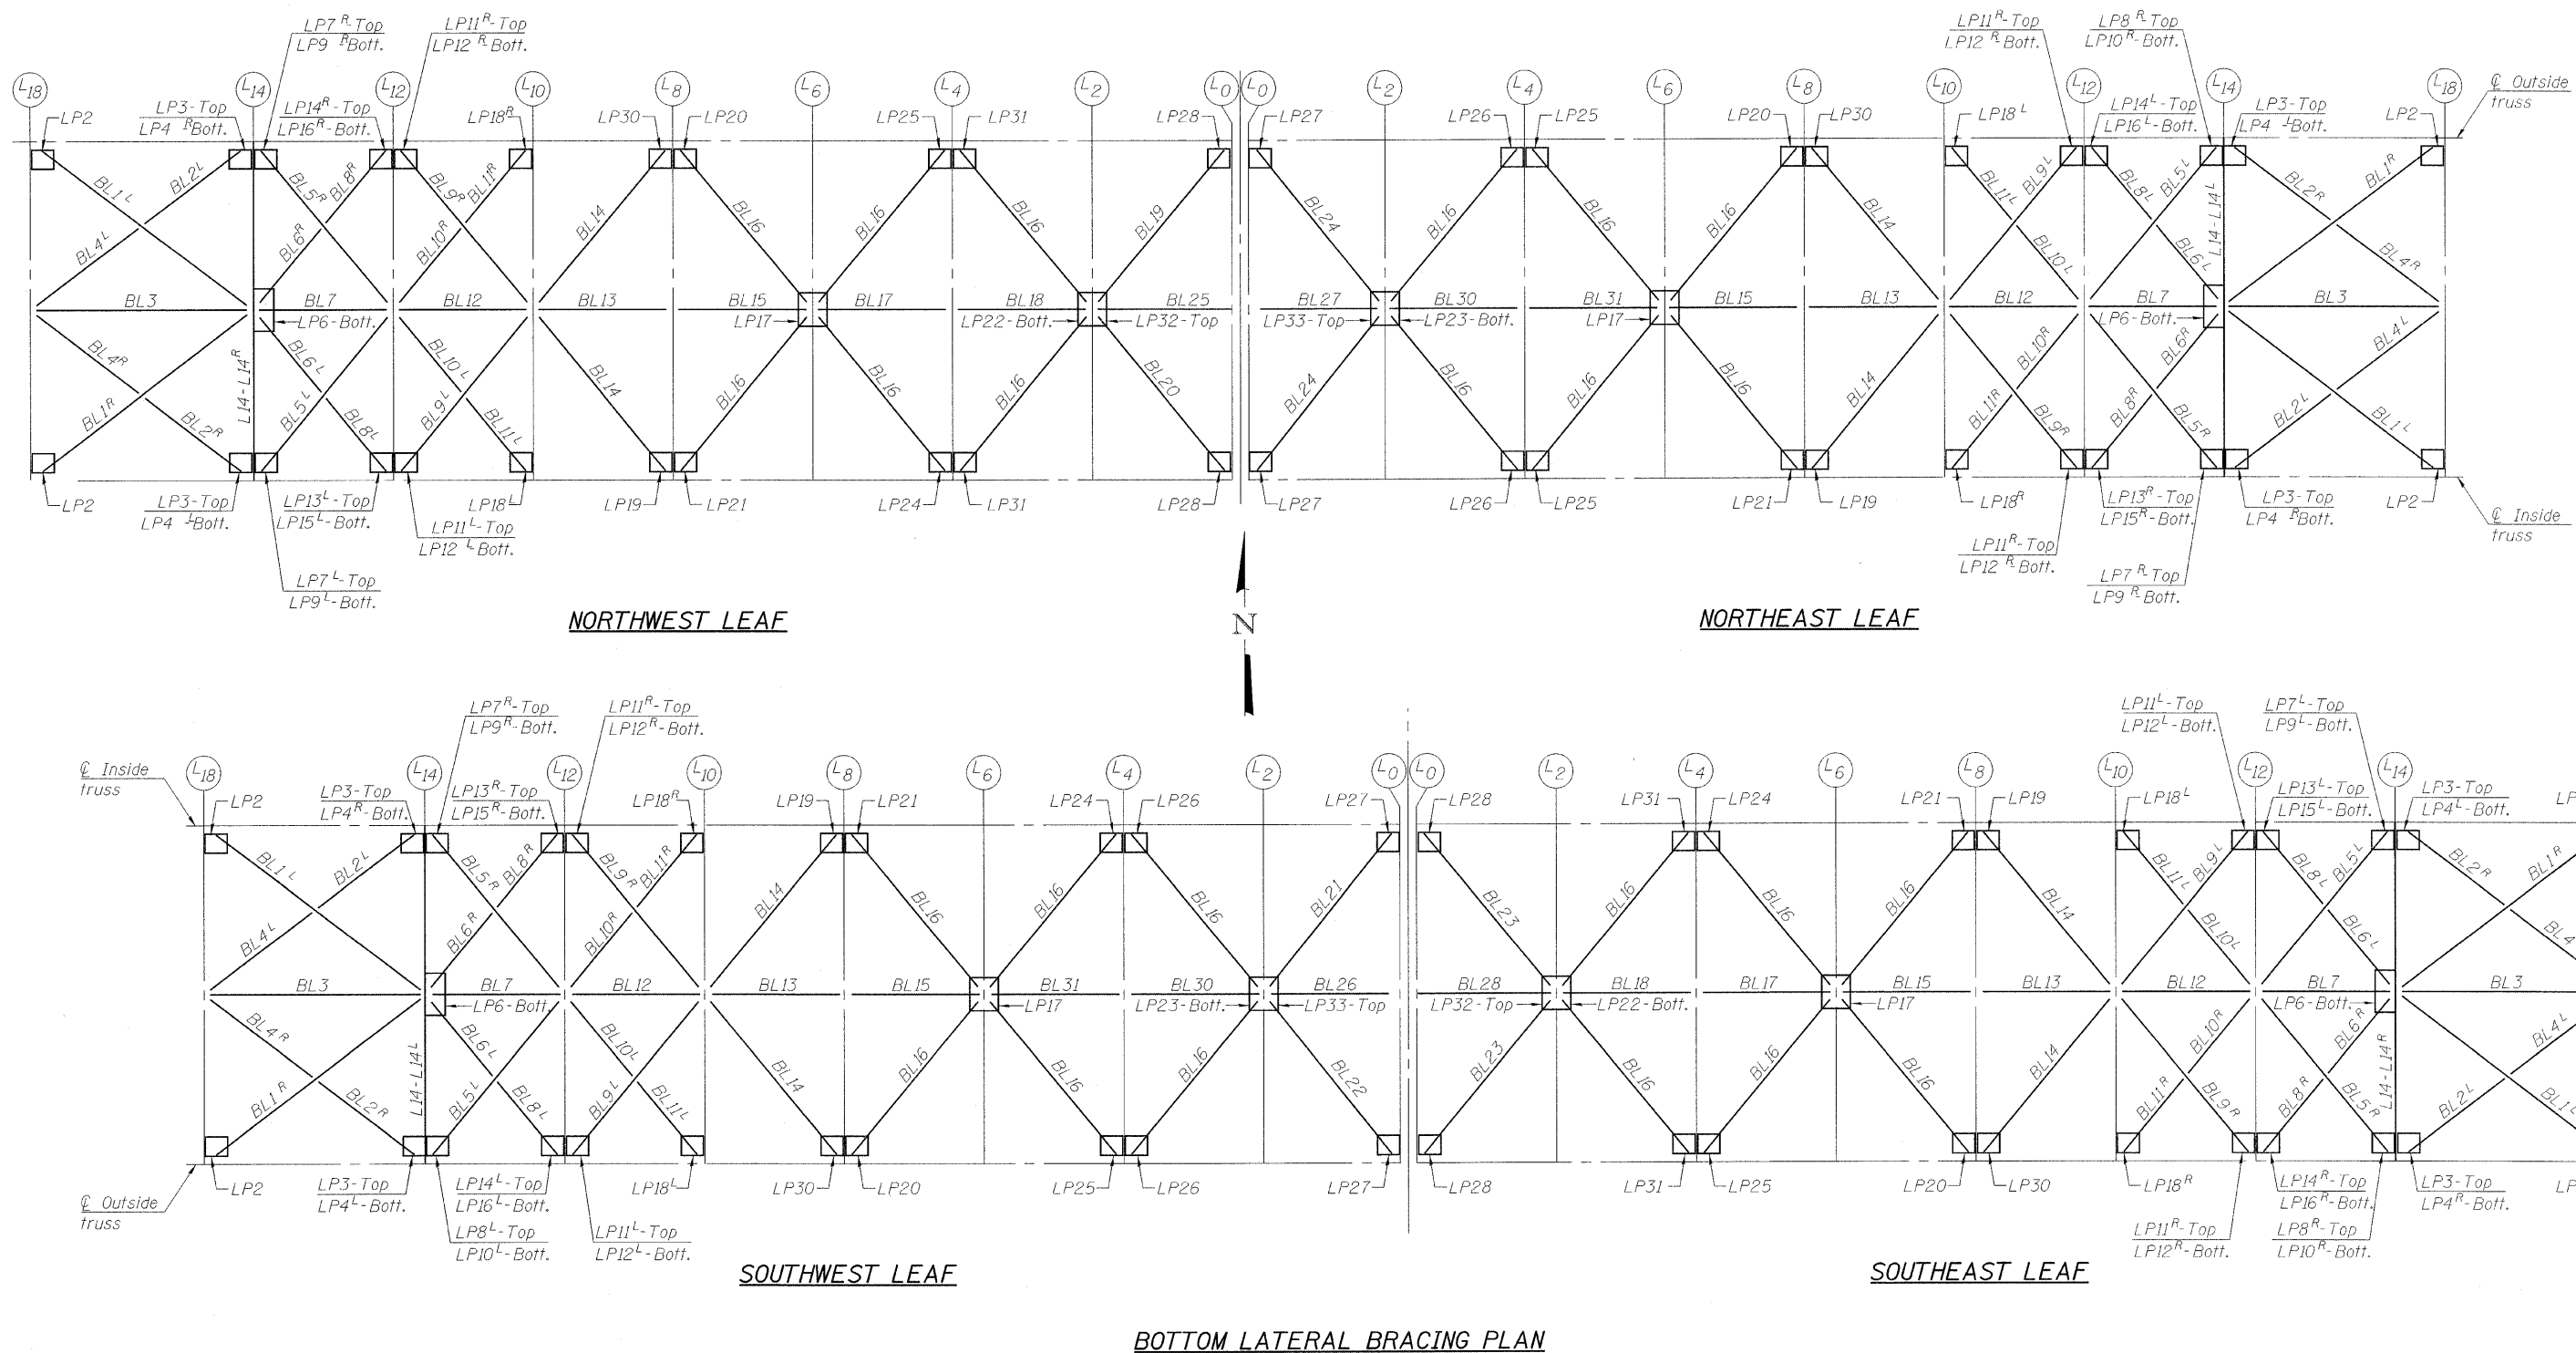

NORTHWEST LEAF

NORTHEAST LEAF

SOUTHWEST LEAF

SOUTHEAST LEAF

BOTTOM LATERAL BRACING PLAN

LATERAL BRACING FRAMING PLAN
MOVABLE SPAN
STRUCTURE NO. 016-2445

DESIGNED	P. PETERSON
CHECKED	J. GRAINAWI
DRAWN	D. C. PATEL
CHECKED	A. HAMMAD

PB Americas, Inc.
230 WEST MONROE STREET,
SUITE 900
CHICAGO, IL. 60606

SHEET NO. 85 163 SHEETS	F.A.P RTE.	SECTION	COUNTY	TOTAL SHEETS	SHEET NO.
	389	2424.2B-R	COOK	398	166
CONTRACT NO. 60D61					
FED. ROAD DIST. NO. 7 ILLINOIS FED. AID PROJECT					

T:\16843A\Structural\Cadd\Pre-final\EB_Plans\0162445-60D61-LFM-083.dgn
07-MAY-2009