



FOR REFERENCE ONLY

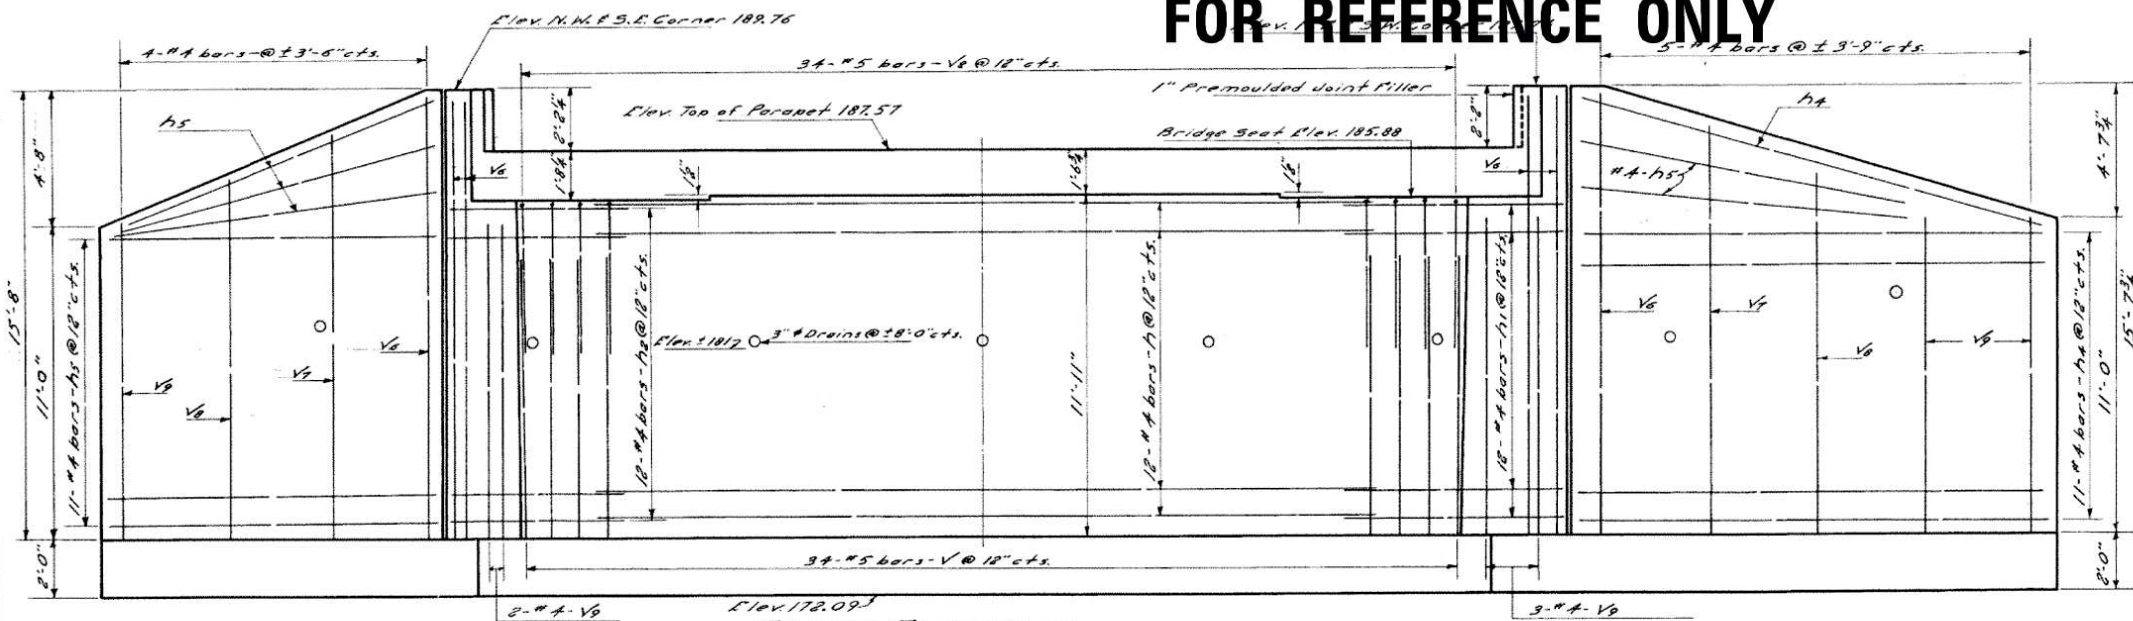


FRONT ELEVATION

SHOWING REINFORCEMENT IN FRONT FACE OF ABUTTS. & WINGS

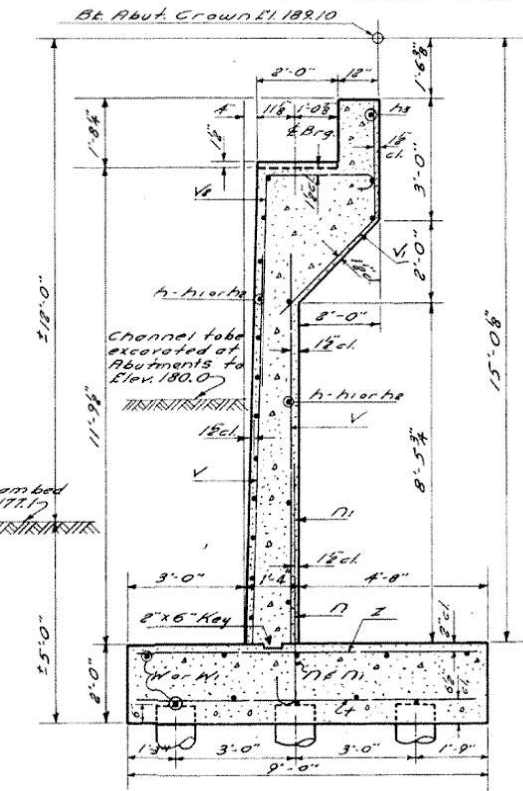


SECTION THRU ABUTMENT

See Sh. 6 for Bill of Material.

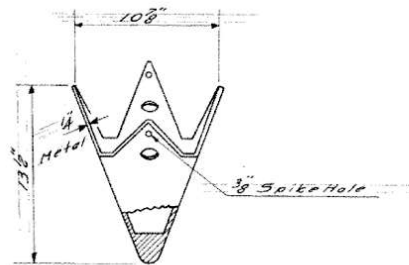


METAL PILE SHOE

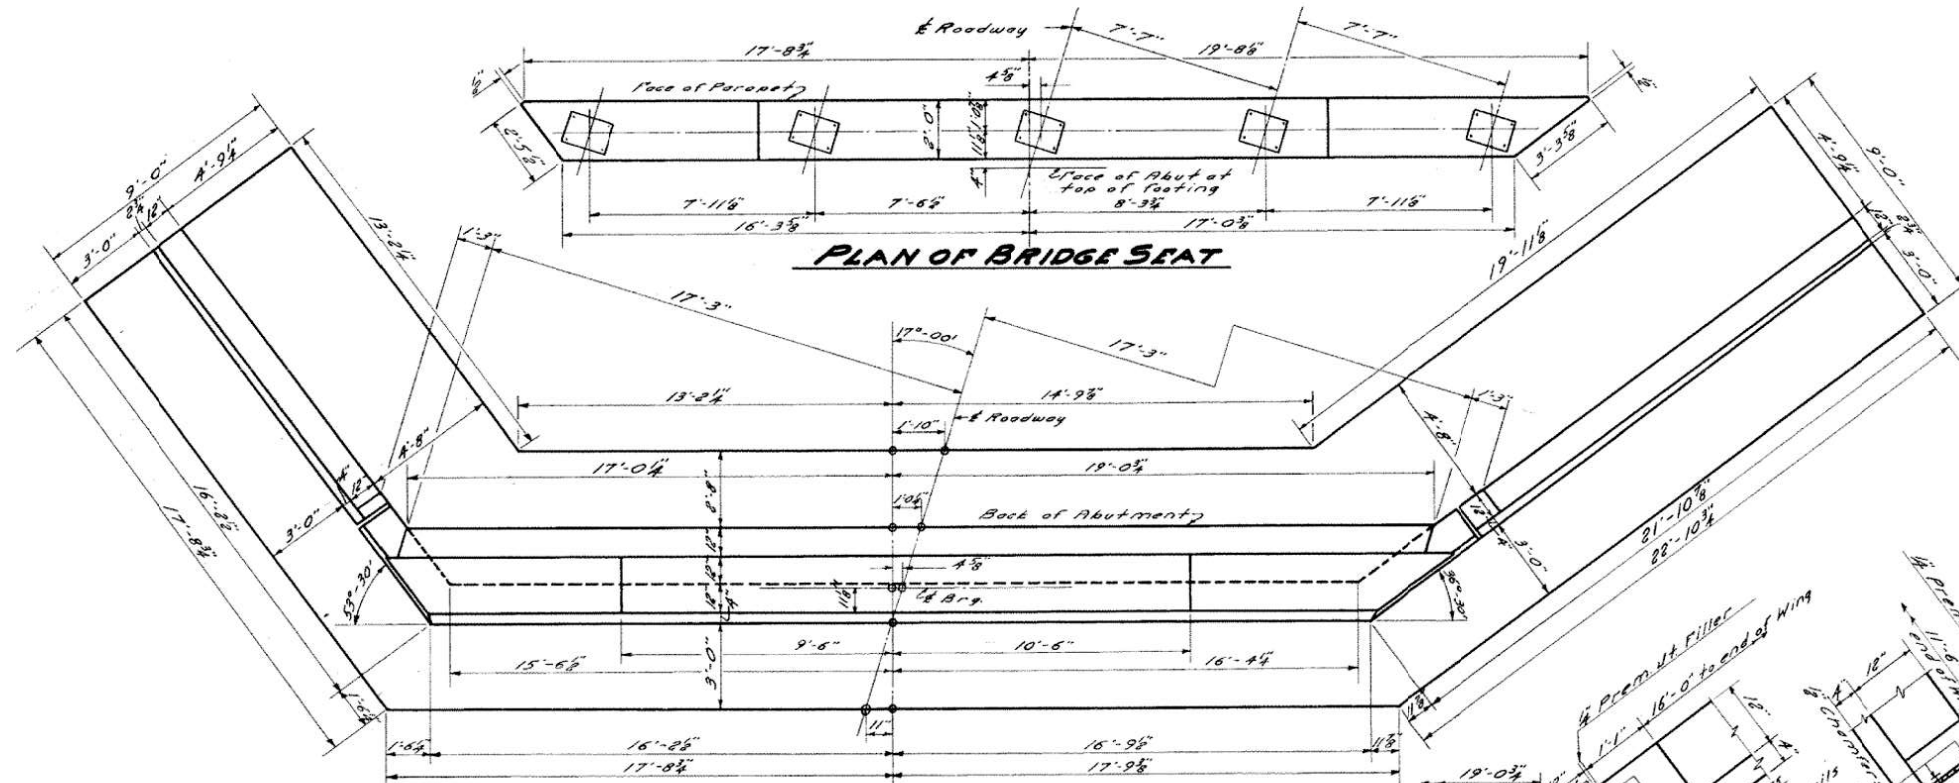

PLAN OF BRIDGE SEAT

PLAN

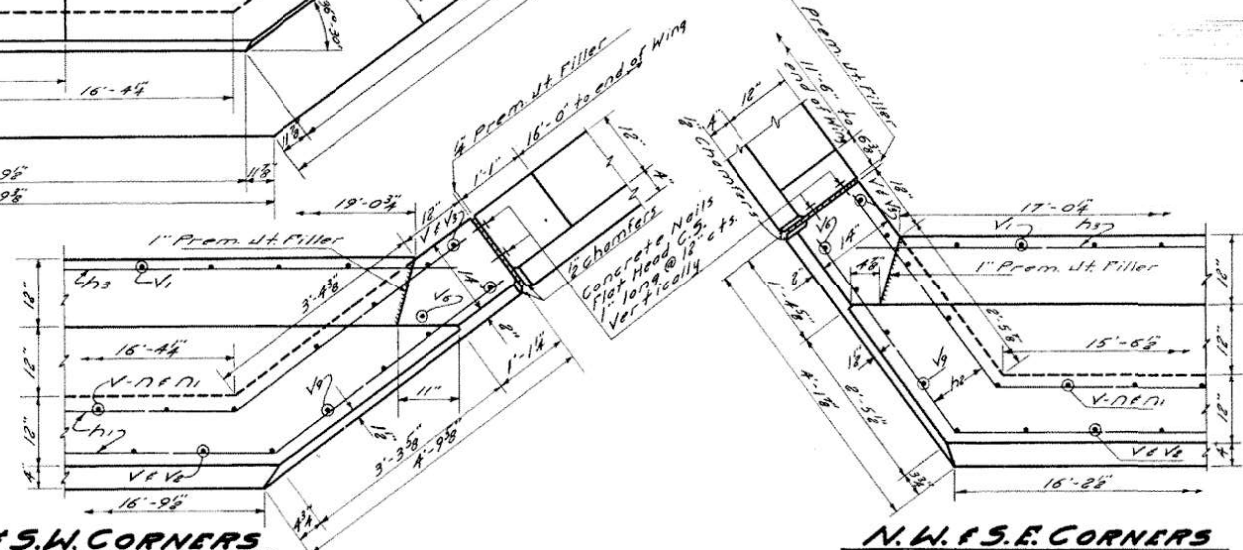

N.E. & S.W. CORNERS

N.W. & S.E. CORNERS

DESIGNED *Joseph J. Ramsey*
CHECKED *Jackie R. Kightman*
DRAWN *J.J. Ramsey C. Pulley*
CHECKED *J.O.N.*

EXAMINED *W.E. Hanson*
PASSED *E. Hart*
APPROVED *F.N. Barker*

July 10 '53

FRENCH CREEK
S.B.I. RT. 3 (P.A. RT. 4) SEC. 15 BR
WHITESIDE COUNTY
STATION 9+44

FILE NAME =	USER NAME = Fasslermj	DESIGNED -	REVISED -	STATE OF ILLINOIS DEPARTMENT OF TRANSPORTATION	EXISTING STRUCTURE PLANS		F.A.P. RTE.	SECTION	COUNTY	TOTAL SHEETS	SHEET NO.	
Default	es:\pw_work\puidot\fasslermj\d0149594\0208207-shd-details.dgn	DRAWN -	REVISED -				22	15BR-1	WHITESIDE	146	86	
	PLOT SCALE = 40.0000 ' / in.	CHECKED -	REVISED -				SCALE: _____ SHEET _____ OF _____ SHEETS STA. _____ TO STA. _____		CONTRACT NO. 64F19		ILLINOIS FED. AID PROJECT	
	PLOT DATE = Thu Jun 12 08:11:58 2014	DATE -	REVISED -									