

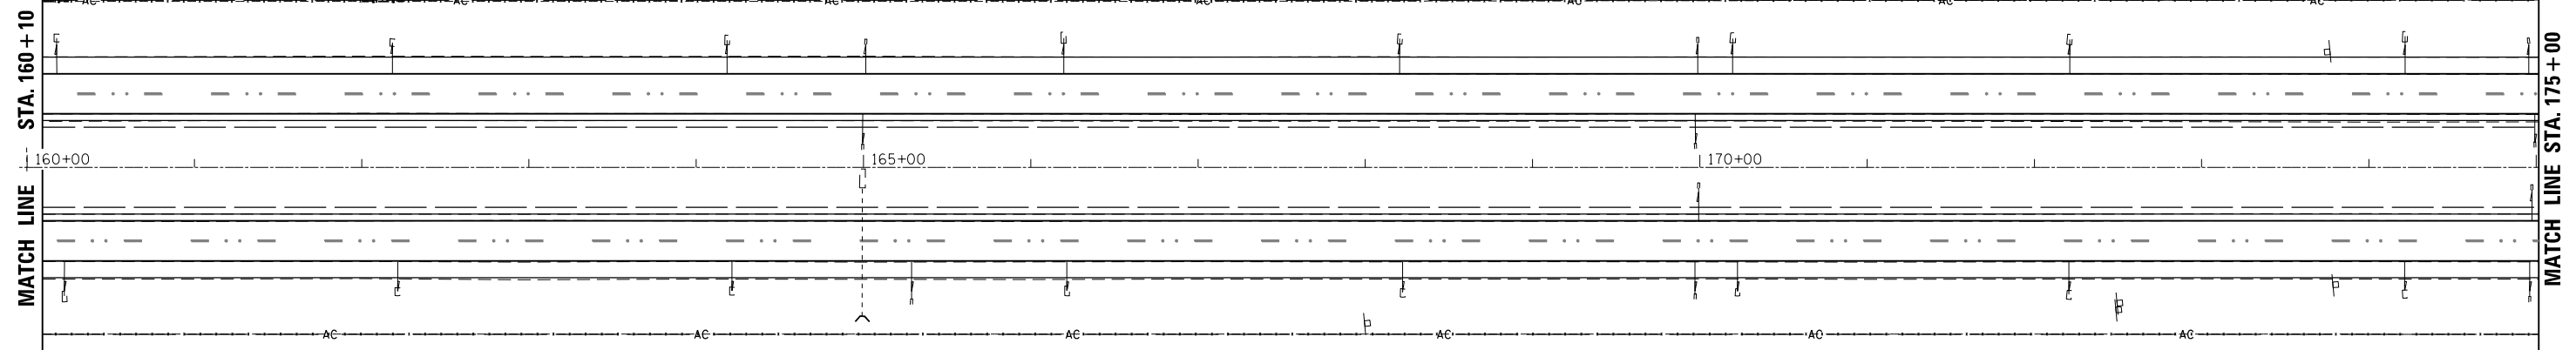
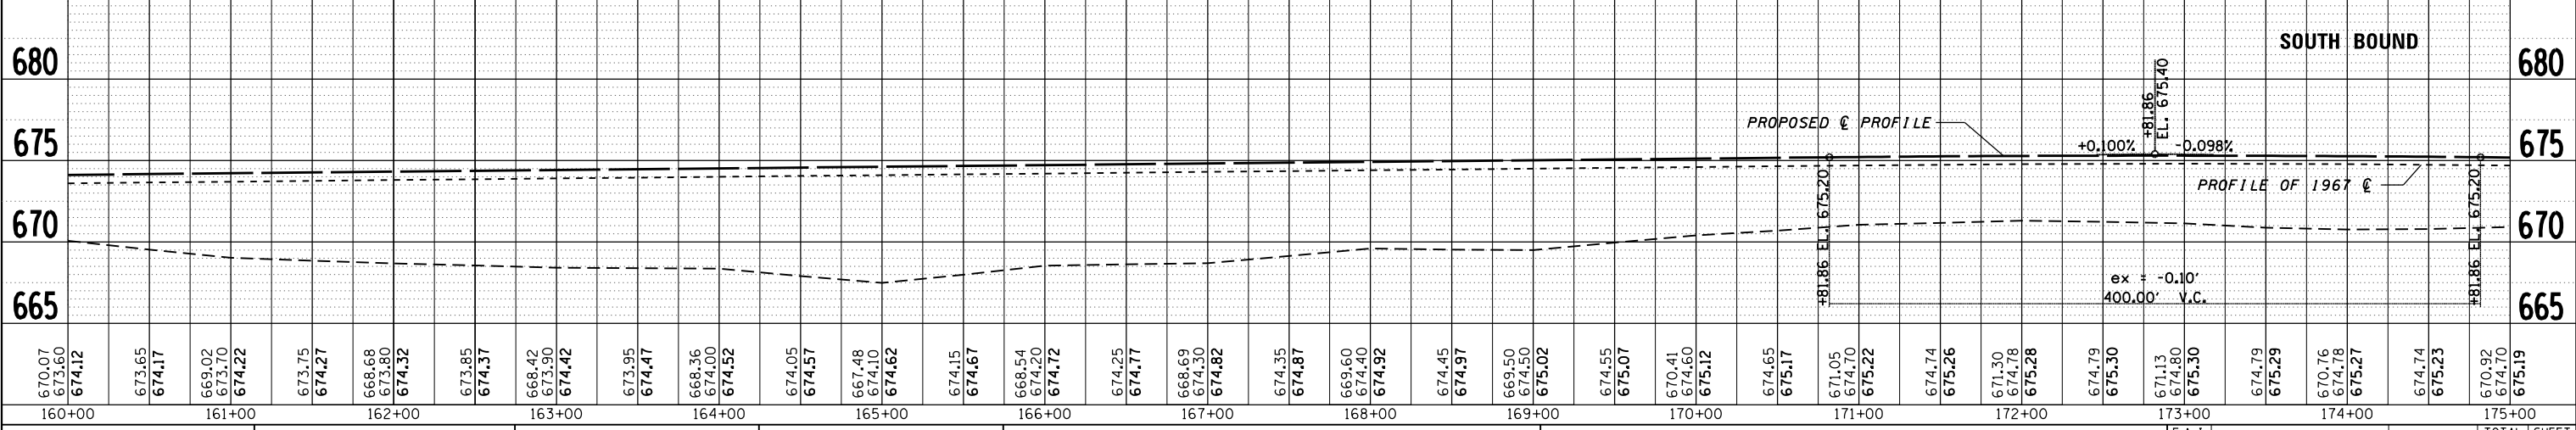


FENCE REPAIR - 25 FT
STA. 162±00 TO STA. 162±25

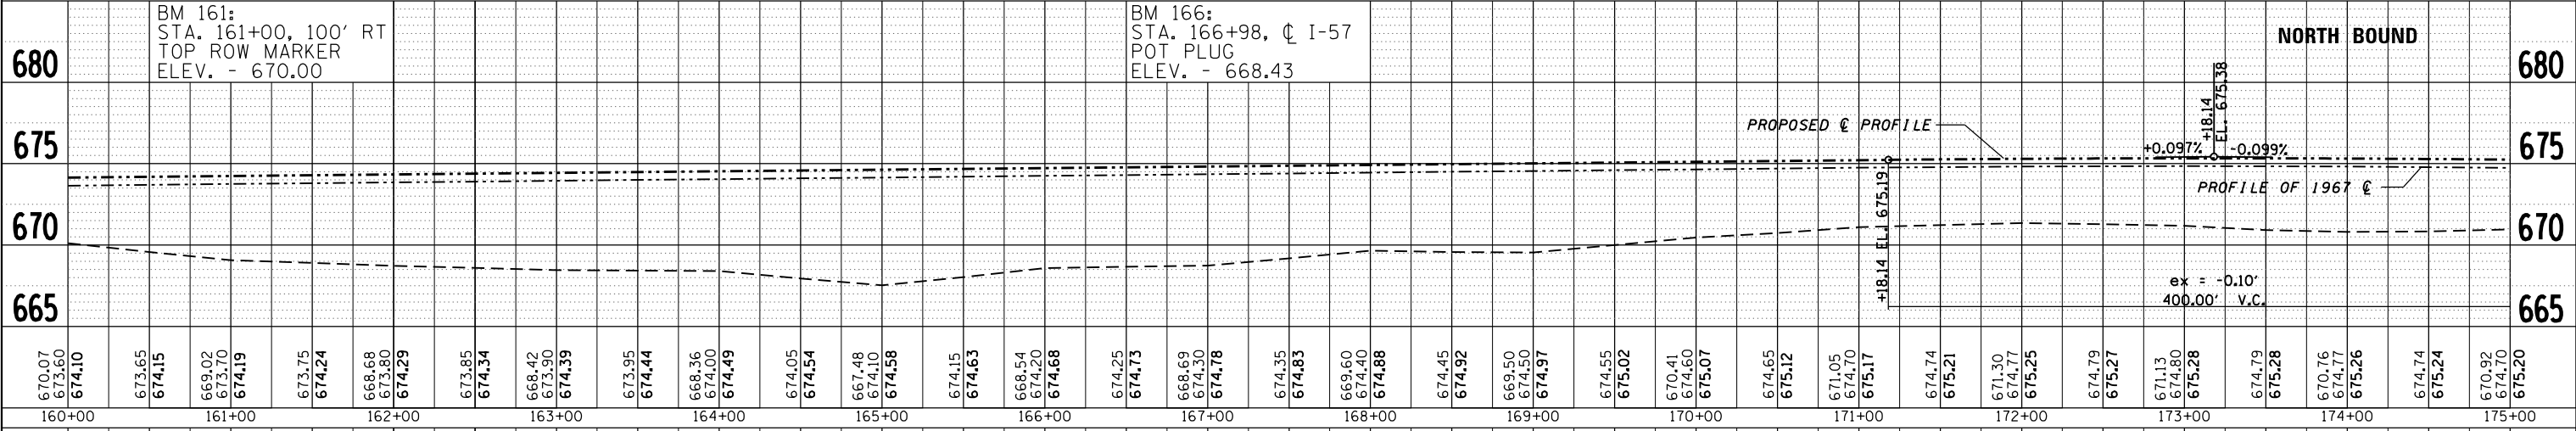

STA. 165+00
SB 24"X72" RCCP
W/INLET
WEST END ADD FURNISHED EXCAVATION
& EROSION CONTROL BLANKET

 

PLAN	SURVEYED	DATE
	PLOTTED	
	ALIGNED	
	CHECKED	
	FILED	
NOTE BOOK NO.	FILE NAME	

PROFILE	SURVEYED	DATE
	PLOTTED	
	ALIGNED	
	CHECKED	
	FILED	
NOTE BOOK NO.	FILE NAME	

FILE NAME =	USER NAME = duncanbd	DESIGNED -	REVISED -	STATE OF ILLINOIS DEPARTMENT OF TRANSPORTATION	PLAN AND PROFILE		F.A.I. RTE.	SECTION	COUNTY	TOTAL SHEETS	SHEET NO.	
c:\pwork\pwork\duncanbd\0315542\0366033-plansheets.dgn		CHECKED -	REVISED -		SCALE: 1"=50'	SHEET NO. 6 OF 31 SHEETS	STA. 160+00 TO STA. 175+00	57	(38-3)RS-2	IROQUOIS	186	28
		DRAWN -	REVISED -		CONTRACT NO. 66C53							
		CHECKED -	REVISED -		FED. ROAD DIST. NO. ILLINOIS FED. AID PROJECT							